


Notes

For details of new trees to be planted please refer to Landscape Design Proposals. Examples of areas requiring mitigation are given as of key below. Not all areas requiring mitigation are shown on the plan.

- A.— Mitigation relating to gate installation.
- B.— Mitigation relating to Tree Planting.
- C.— Mitigation relating to Drive way.
- D.— Mitigation relating Concrete bases and subsequent structures.
- E.— Mitigation relating to Air Conditioning units.
- F.— Mitigation relating to Fence posts.
- G.— Mitigation relating to laying of turf.

KEY

- Trees to be retained
- Trees to be removed
- New Tree Planting
- Suggested Temporary Storage/ Site Office Area.

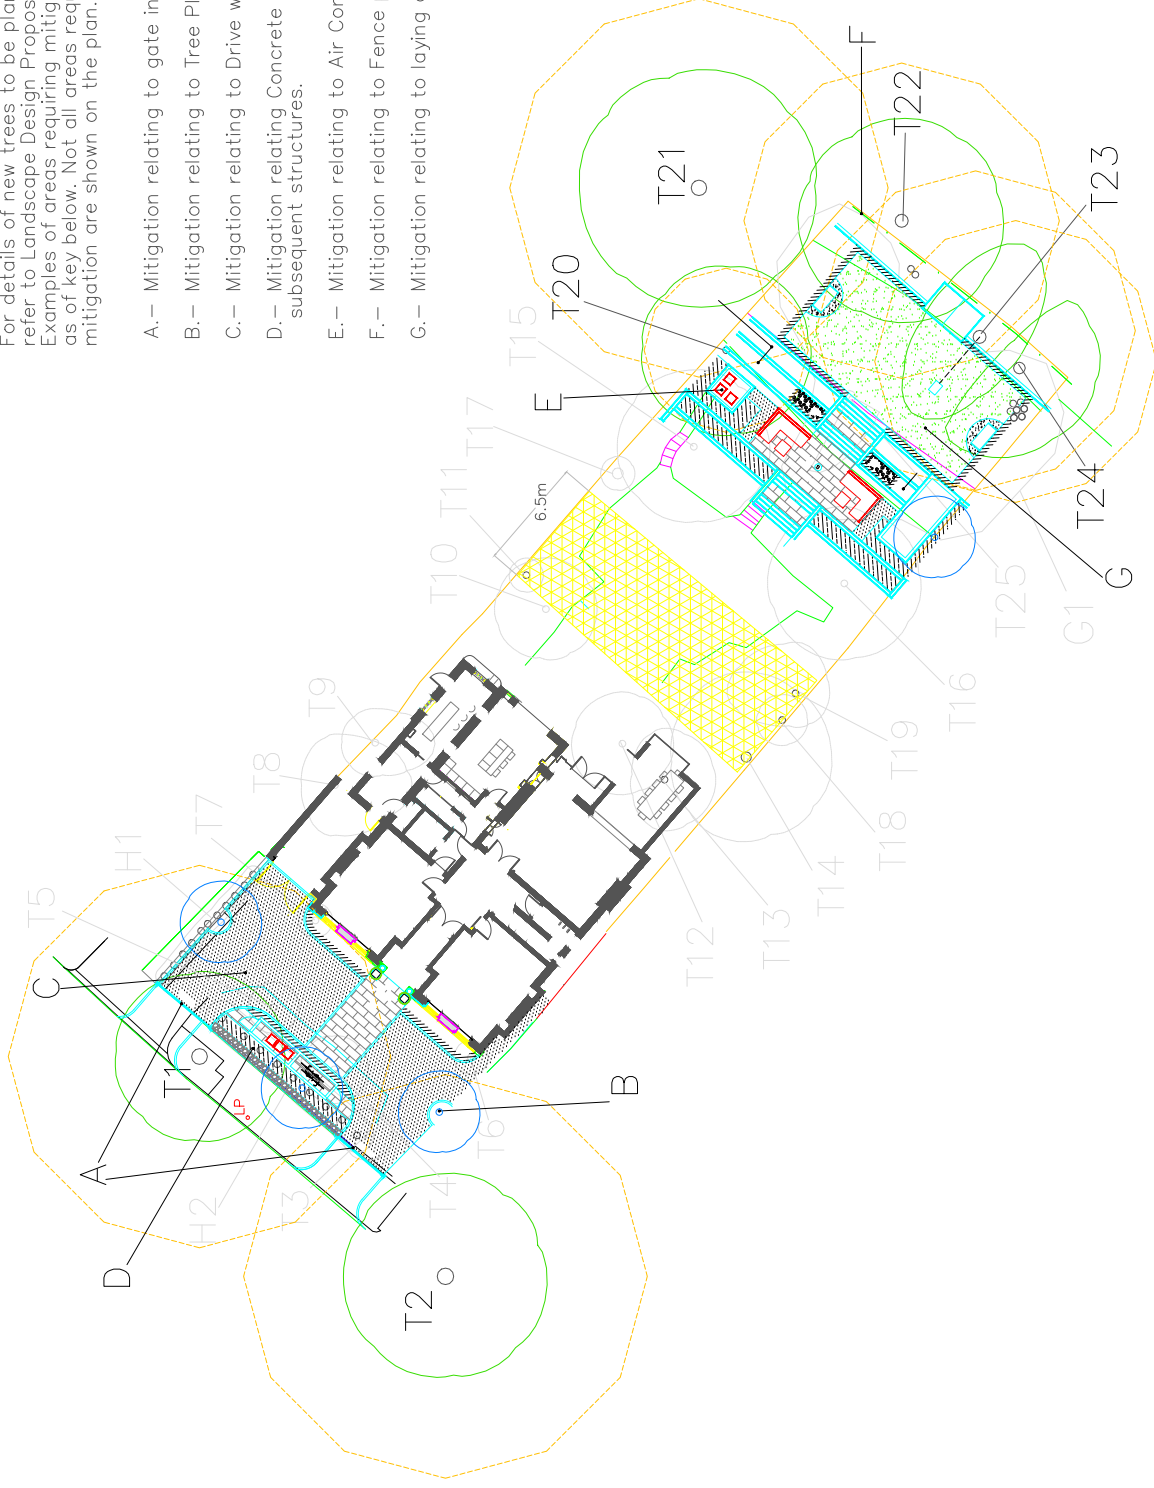

Status: FINAL
Notes:

Writtle Forest Consultancy Ltd
Rushley Farm, Ivy Barns Lane,
Margaretting, Ingatestone, Essex,
CM4 0PU. 01277 355970
Email: info@writtleforest.co.uk
Website: www.writtleforest.co.uk

Client: 8 Associates

Project: 24 Heath Drive, London NW3

Title: Tree Protection Plan –
Landscape Construction

Drawn: 01/11/2019
Scale: 1:500
Drawn: 01/11/2019
Checked: 01/11/2019
Number: 002
Rev: 001