




Notes
 THIS DRAWING IS COPYRIGHT OF FORM.
 DO NOT SCALE FROM THIS DRAWING WORK ONLY TO FIGURED DIMENSIONS.
 THE CONTRACTOR IS TO VERIFY ALL DIMENSIONS ON SITE BEFORE COMMENCING WORK. ALL ERRORS AND OMISSIONS ARE TO BE REPORTED TO THE ENGINEER.
 THIS DRAWING IS TO BE READ IN CONJUNCTION WITH ALL RELEVANT ARCHITECTS, SERVICES ENGINEERS AND ENGINEERS DRAWINGS AND SPECIFICATIONS.

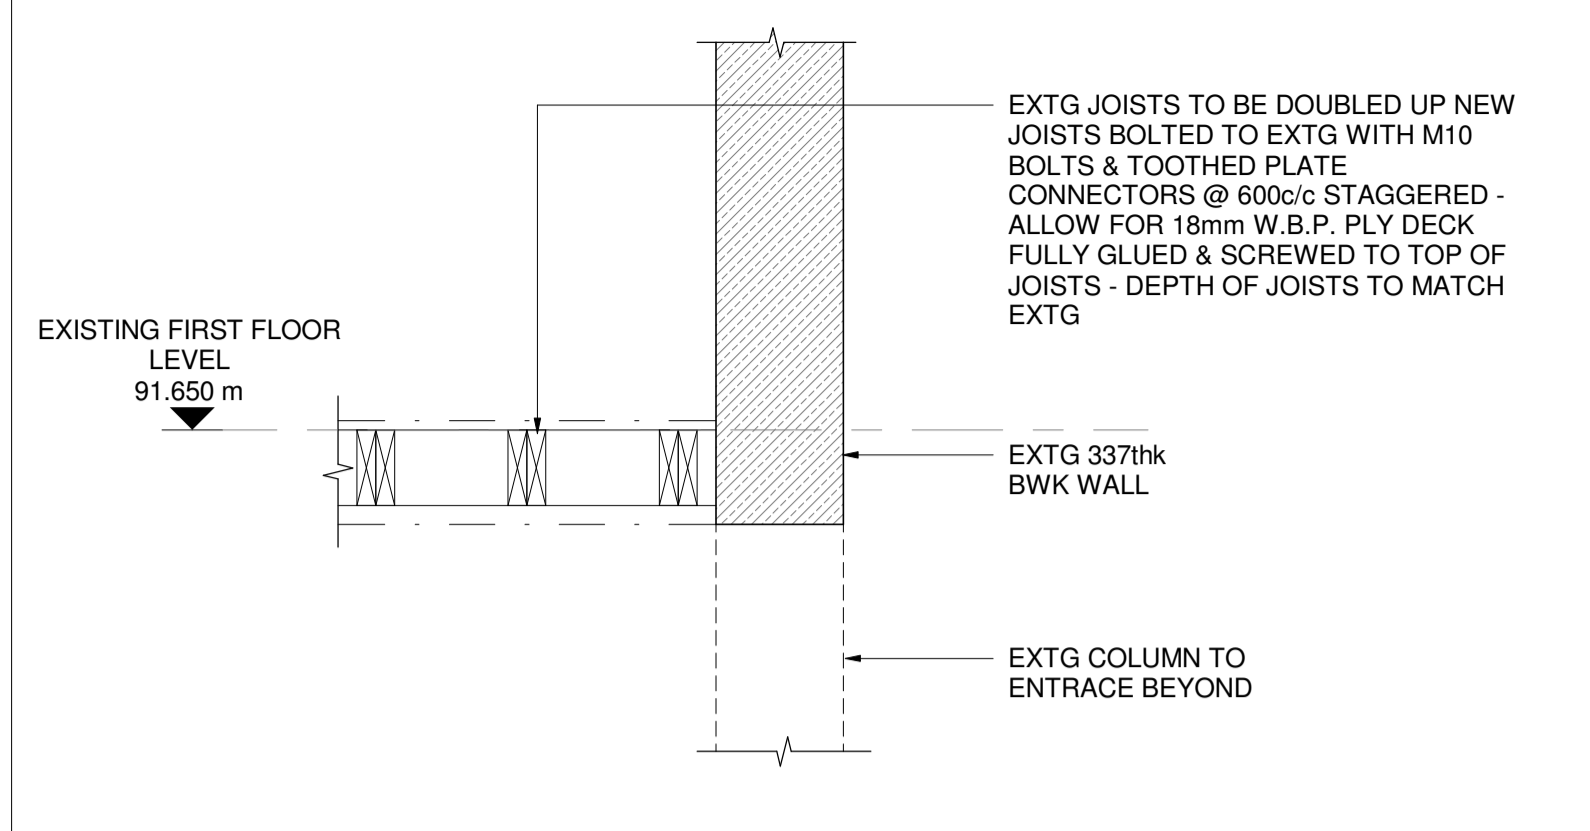


PROPOSED SECTION 04
 1 : 20

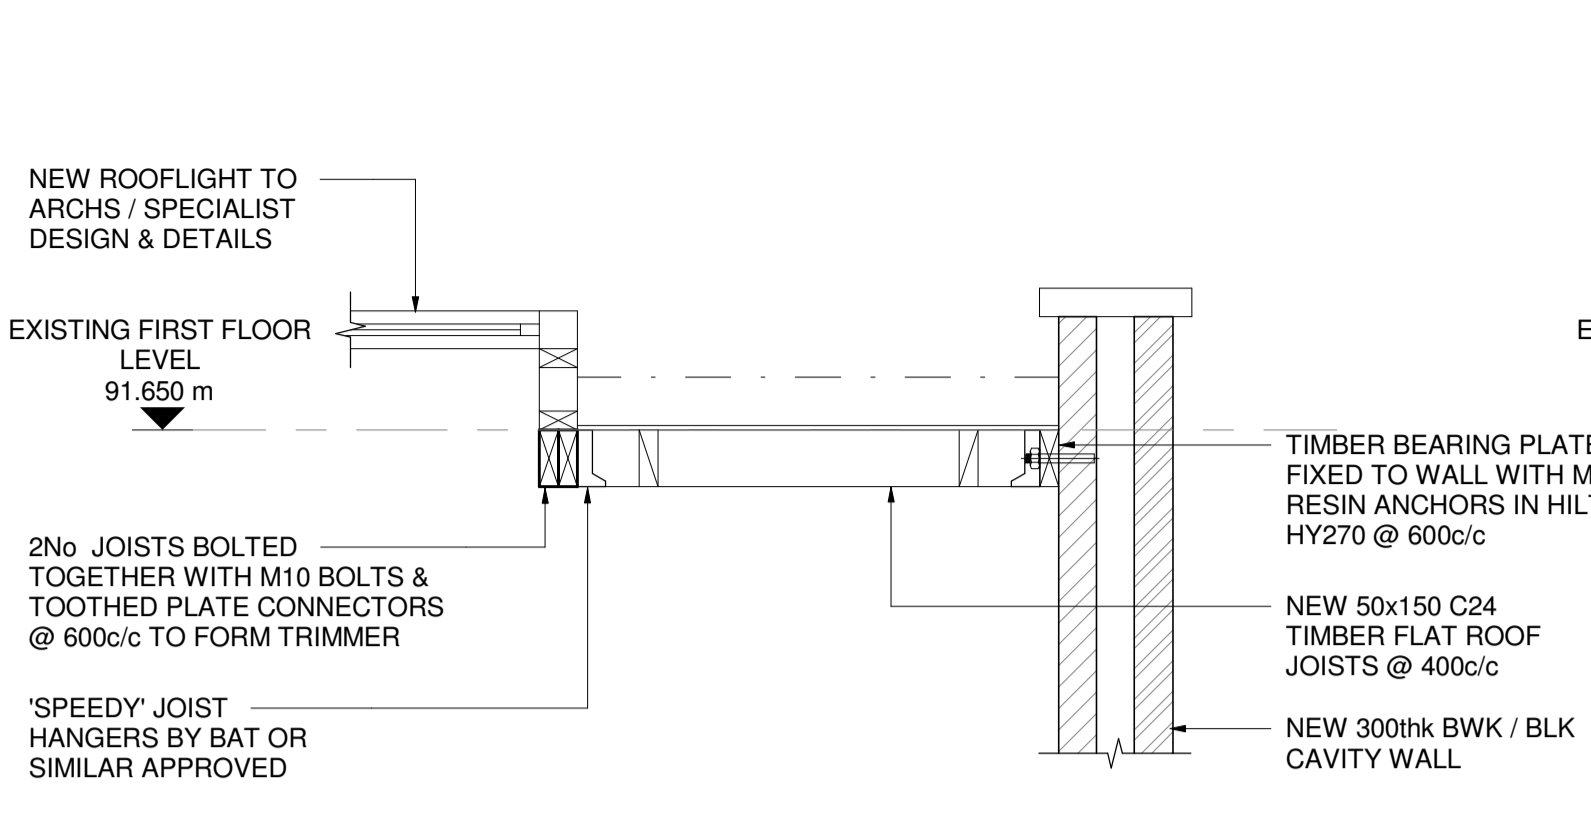


PROPOSED SECTION 05
 1 : 20

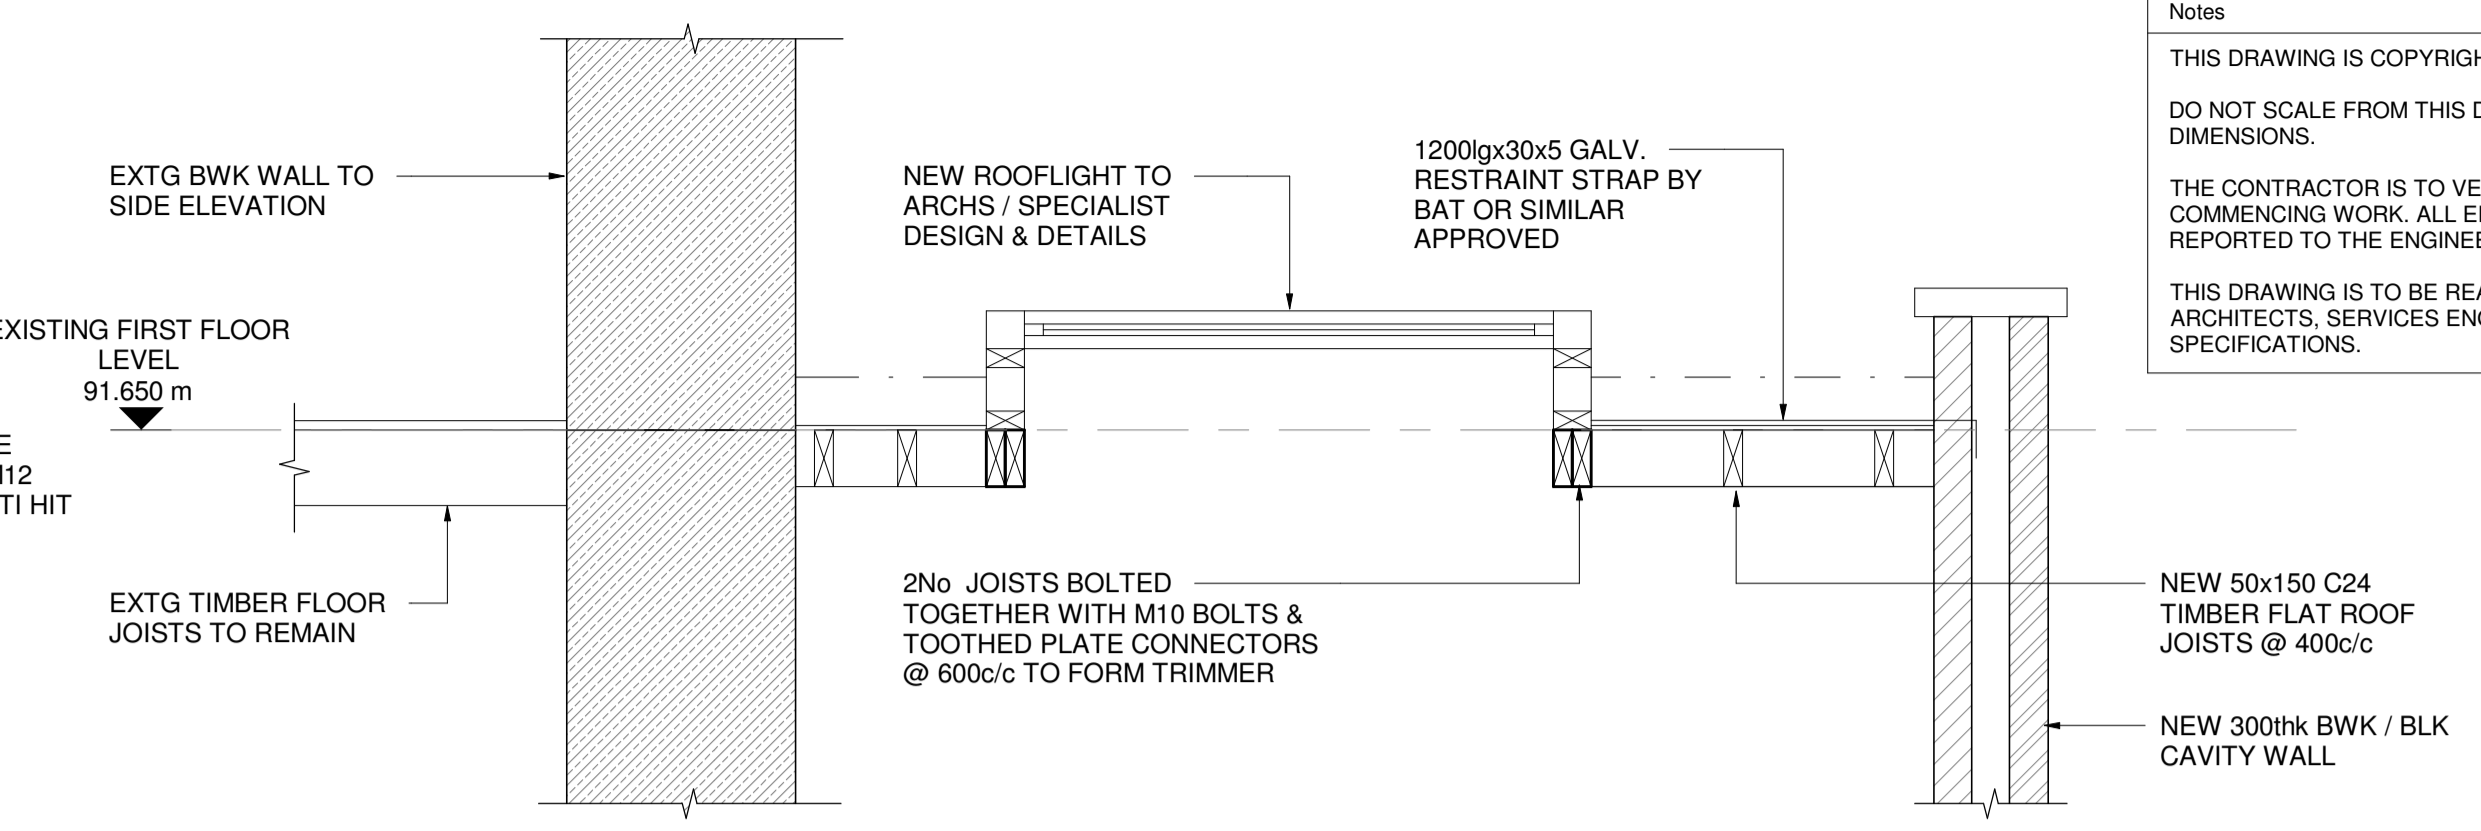


PROPOSED SECTION 06
 1 : 20

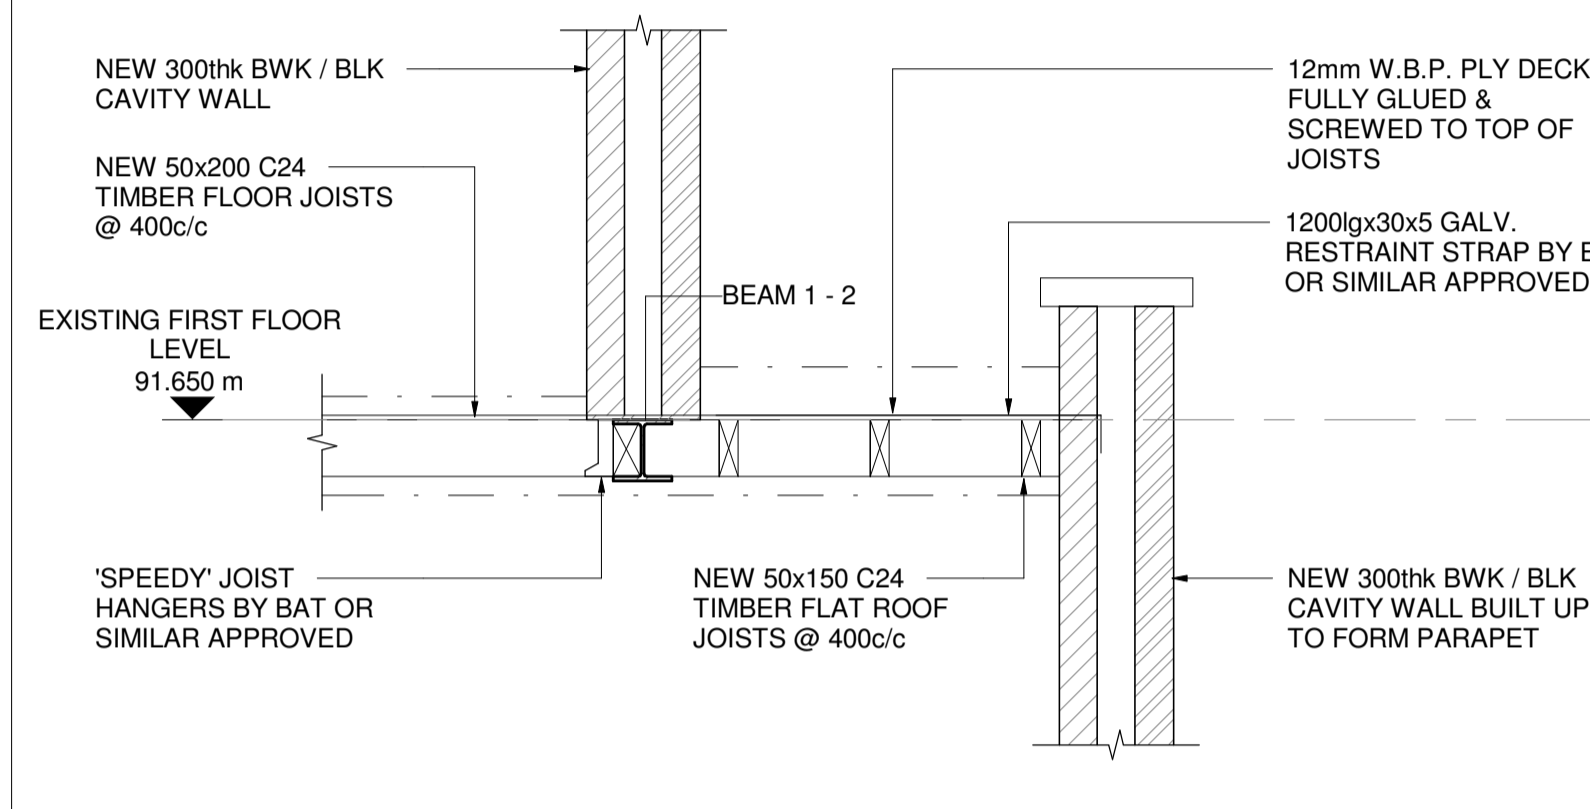


PROPOSED SECTION 07
 1 : 20

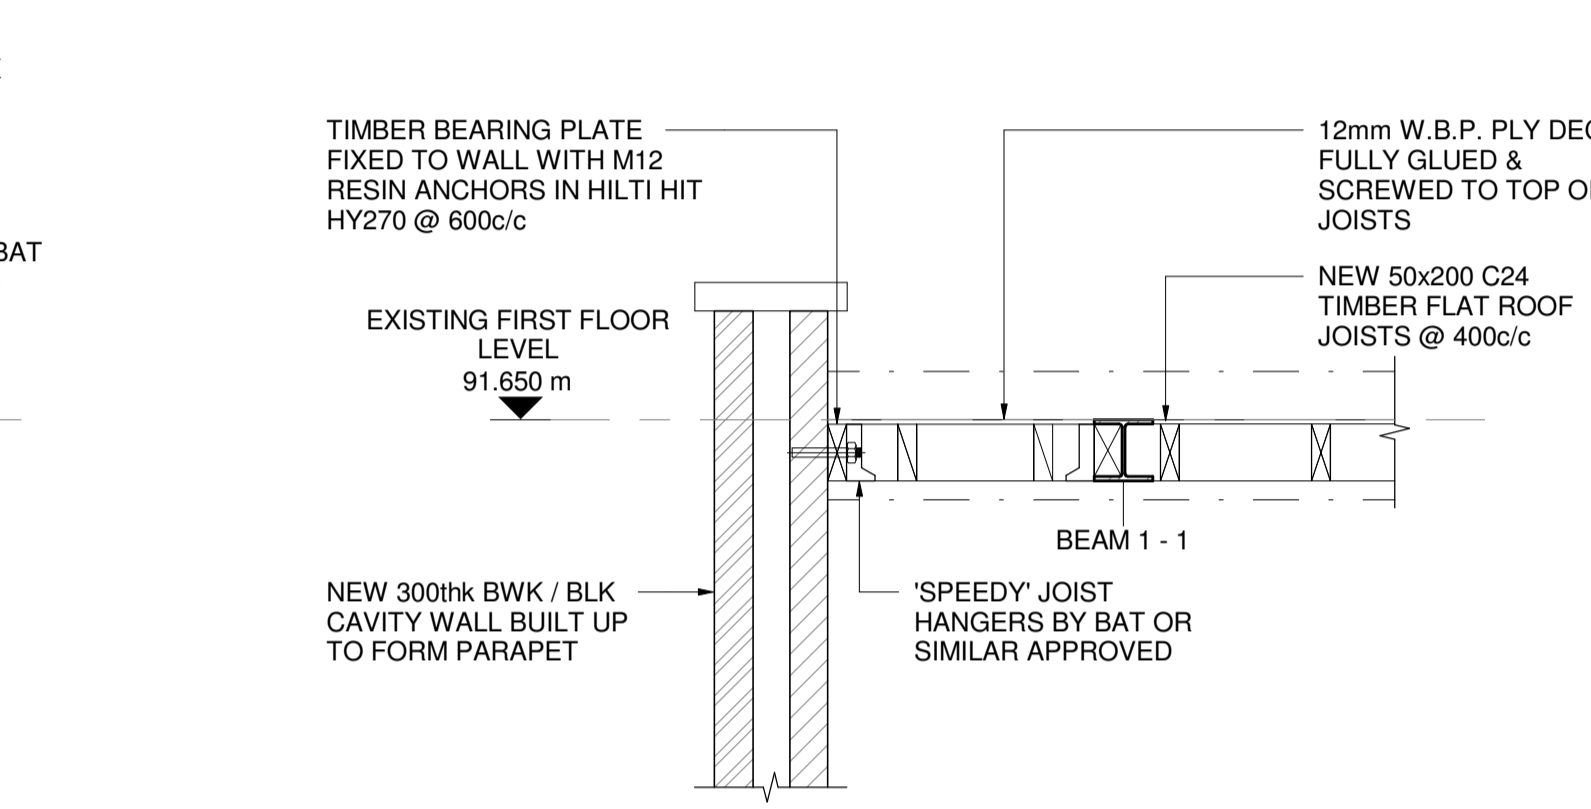


PROPOSED SECTION 08
 1 : 20

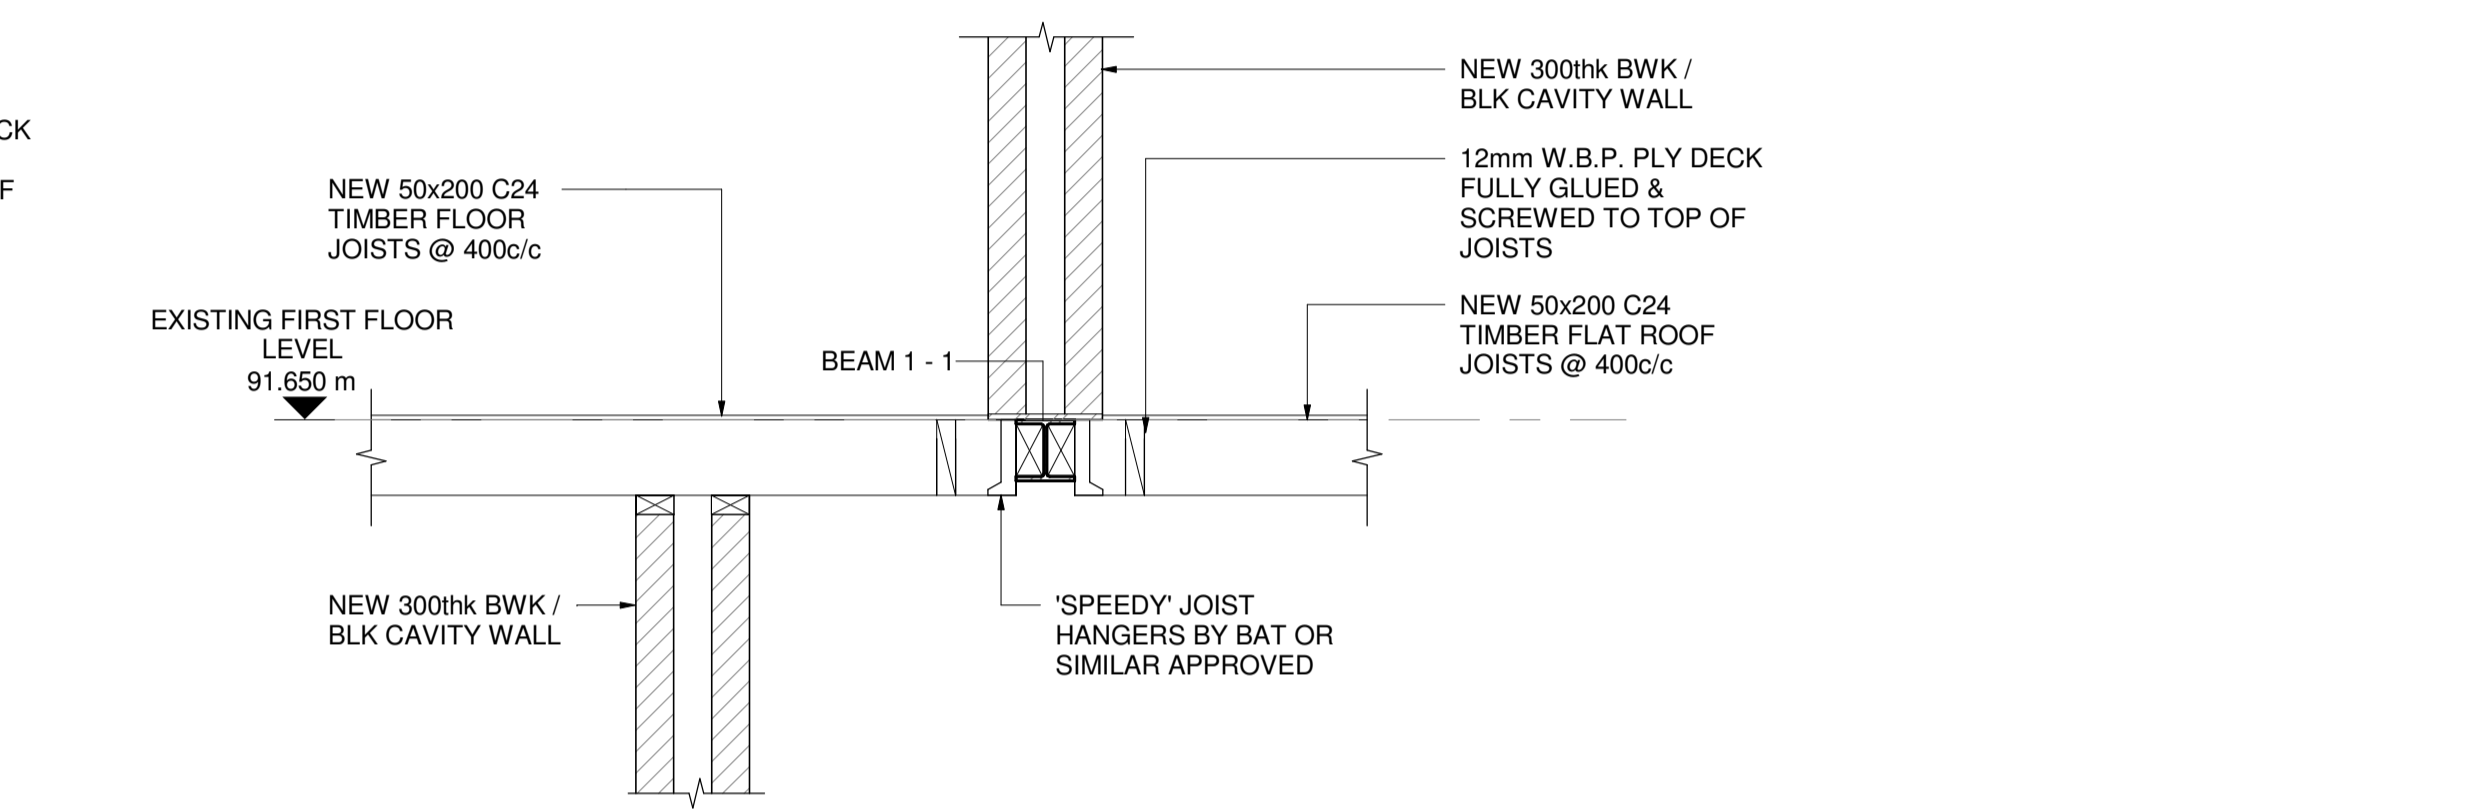


PROPOSED SECTION 09
 1 : 20

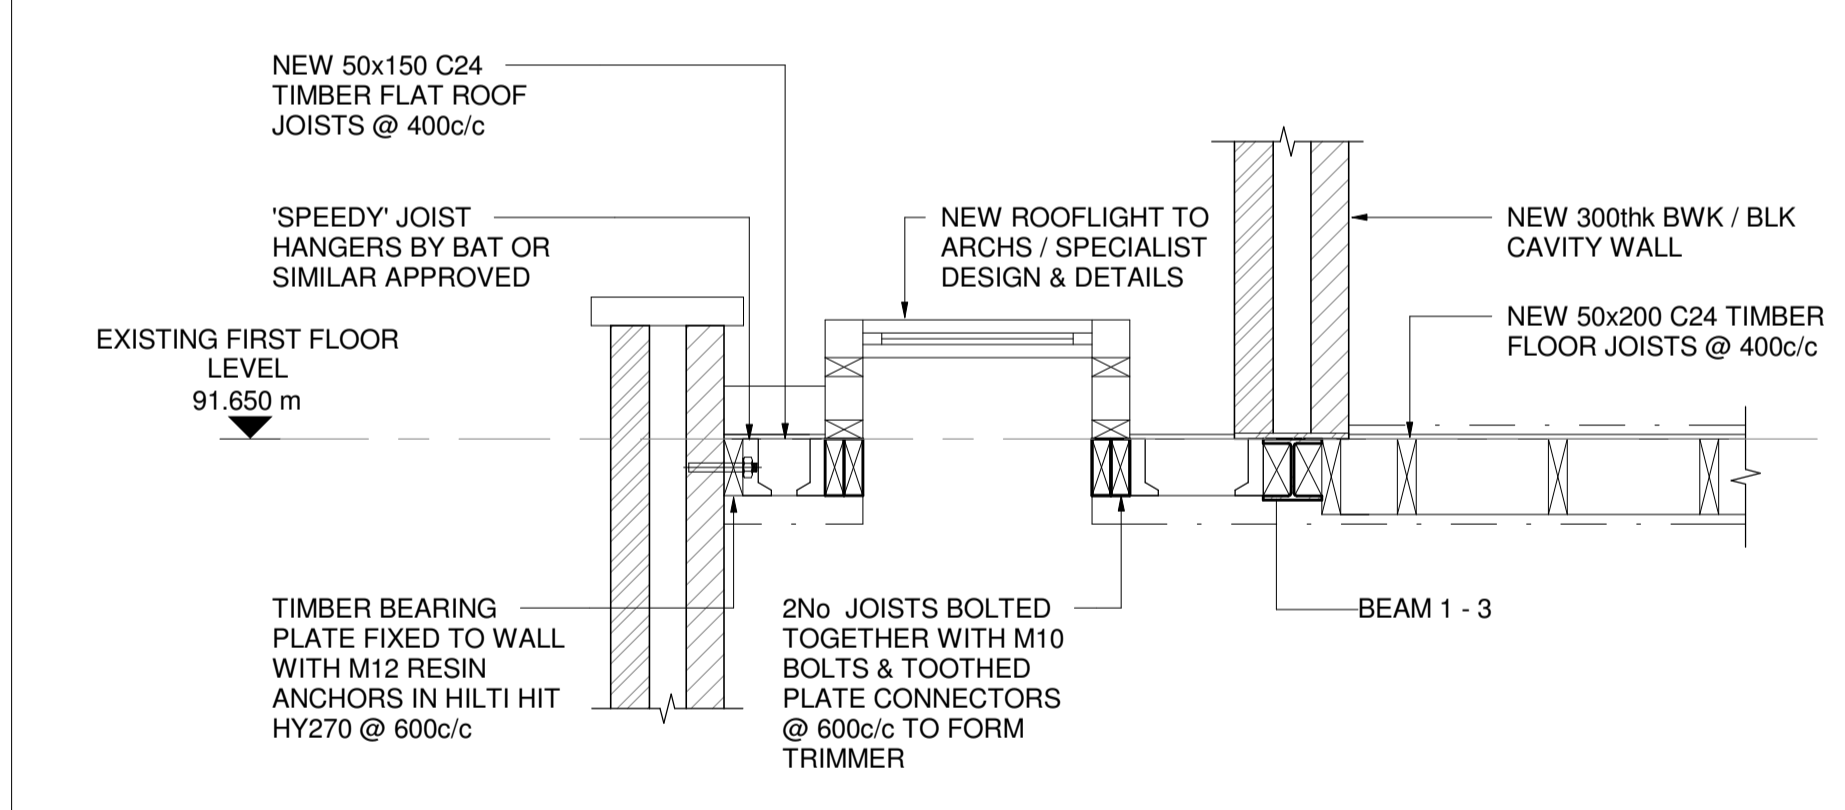

PROPOSED SECTION 10
 1 : 20

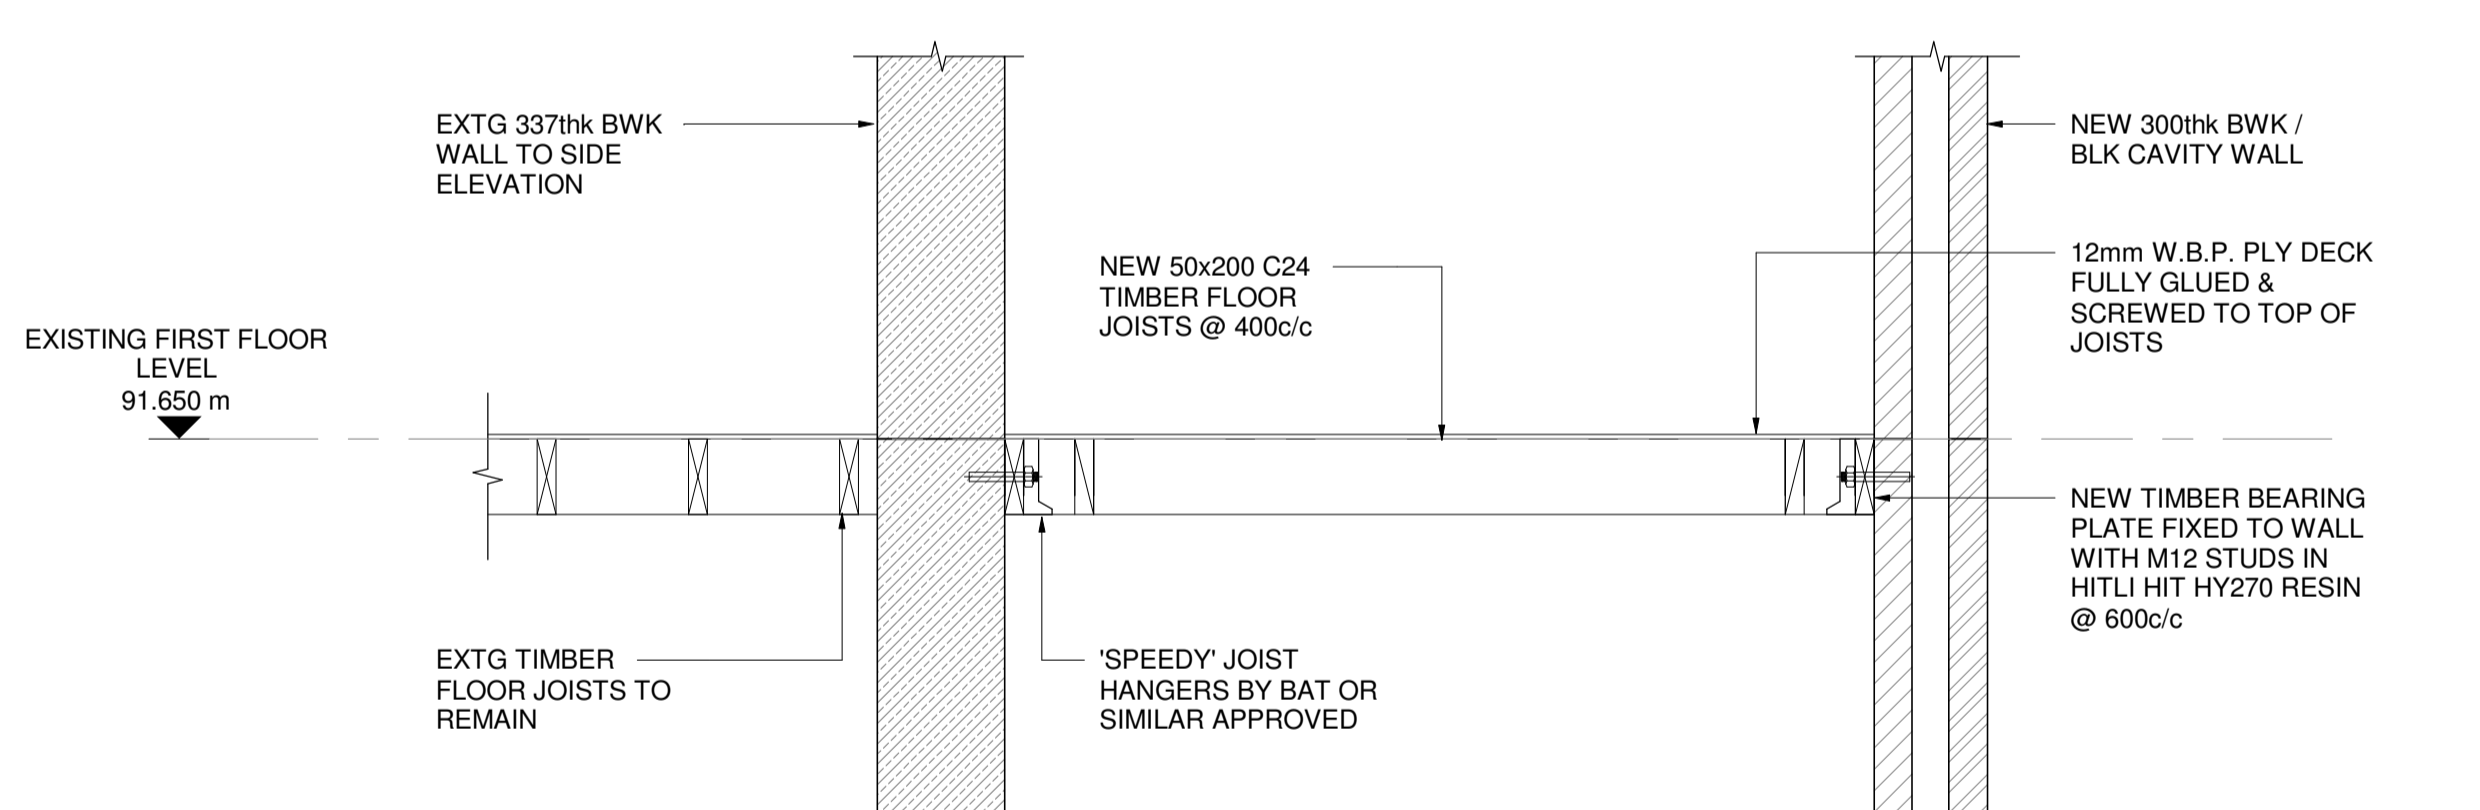

PROPOSED SECTION 11
 1 : 20

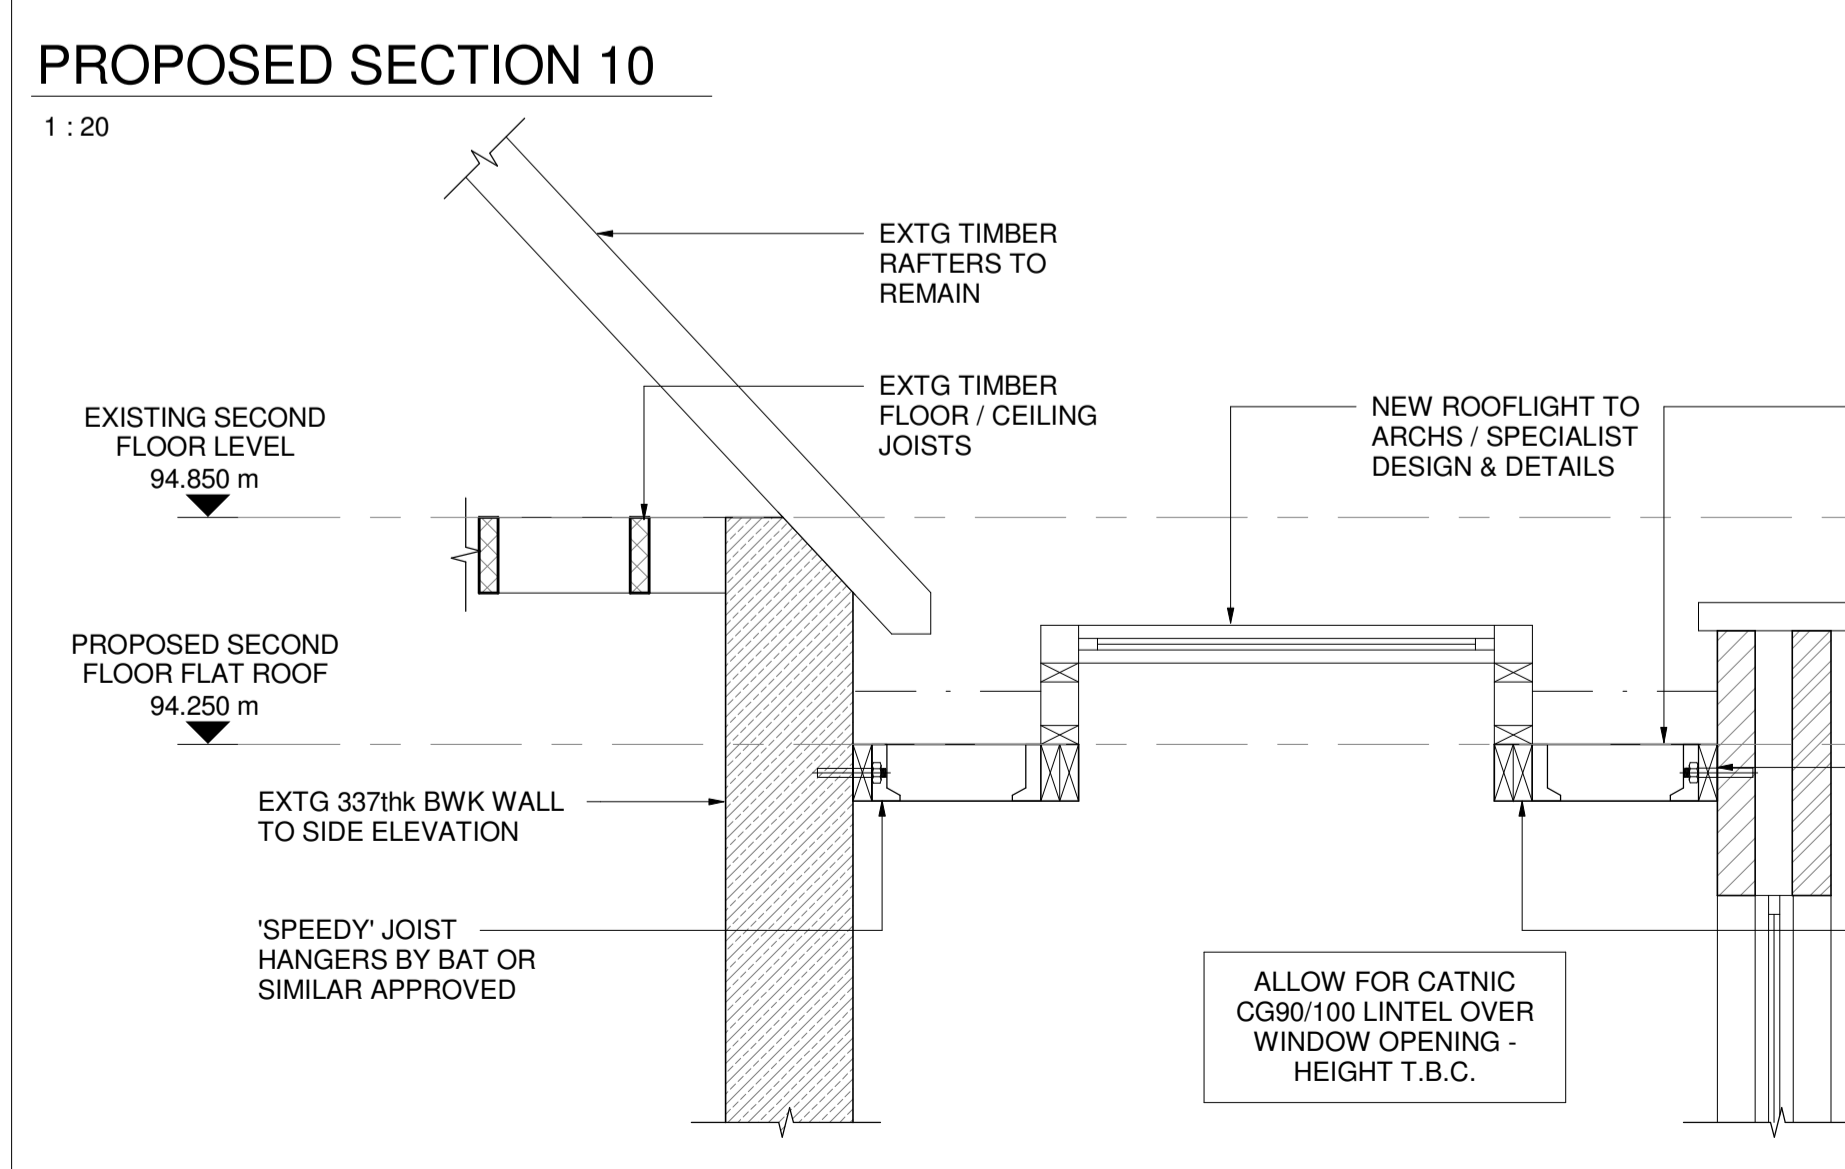

PROPOSED SECTION 12
 1 : 20

P1	29.01.18	ISSUED FOR PLANNING	P.E	C.M
Rev.	Date	Amendment	Drawn	Chkd

Drawing Status: **PRELIMINARY**

Form

Job Title
**24 HEATH DRIVE
 LONDON
 NW3 7SB**

Drawing Title
**PROPOSED UPPER FLOOR
 SECTIONS & DETAILS**

Form Structural Design Ltd 77 St John Street London EC1M 4NN
 T:020 7253 2893 E:studio@form-sd.com W:www.form-sd.com

Date	Scale	Drawn	Checked
JAN 18	1 : 20	P.E	C.M
Job No.	Drawing No.	Revision	
162637	A(23)02	P1	