


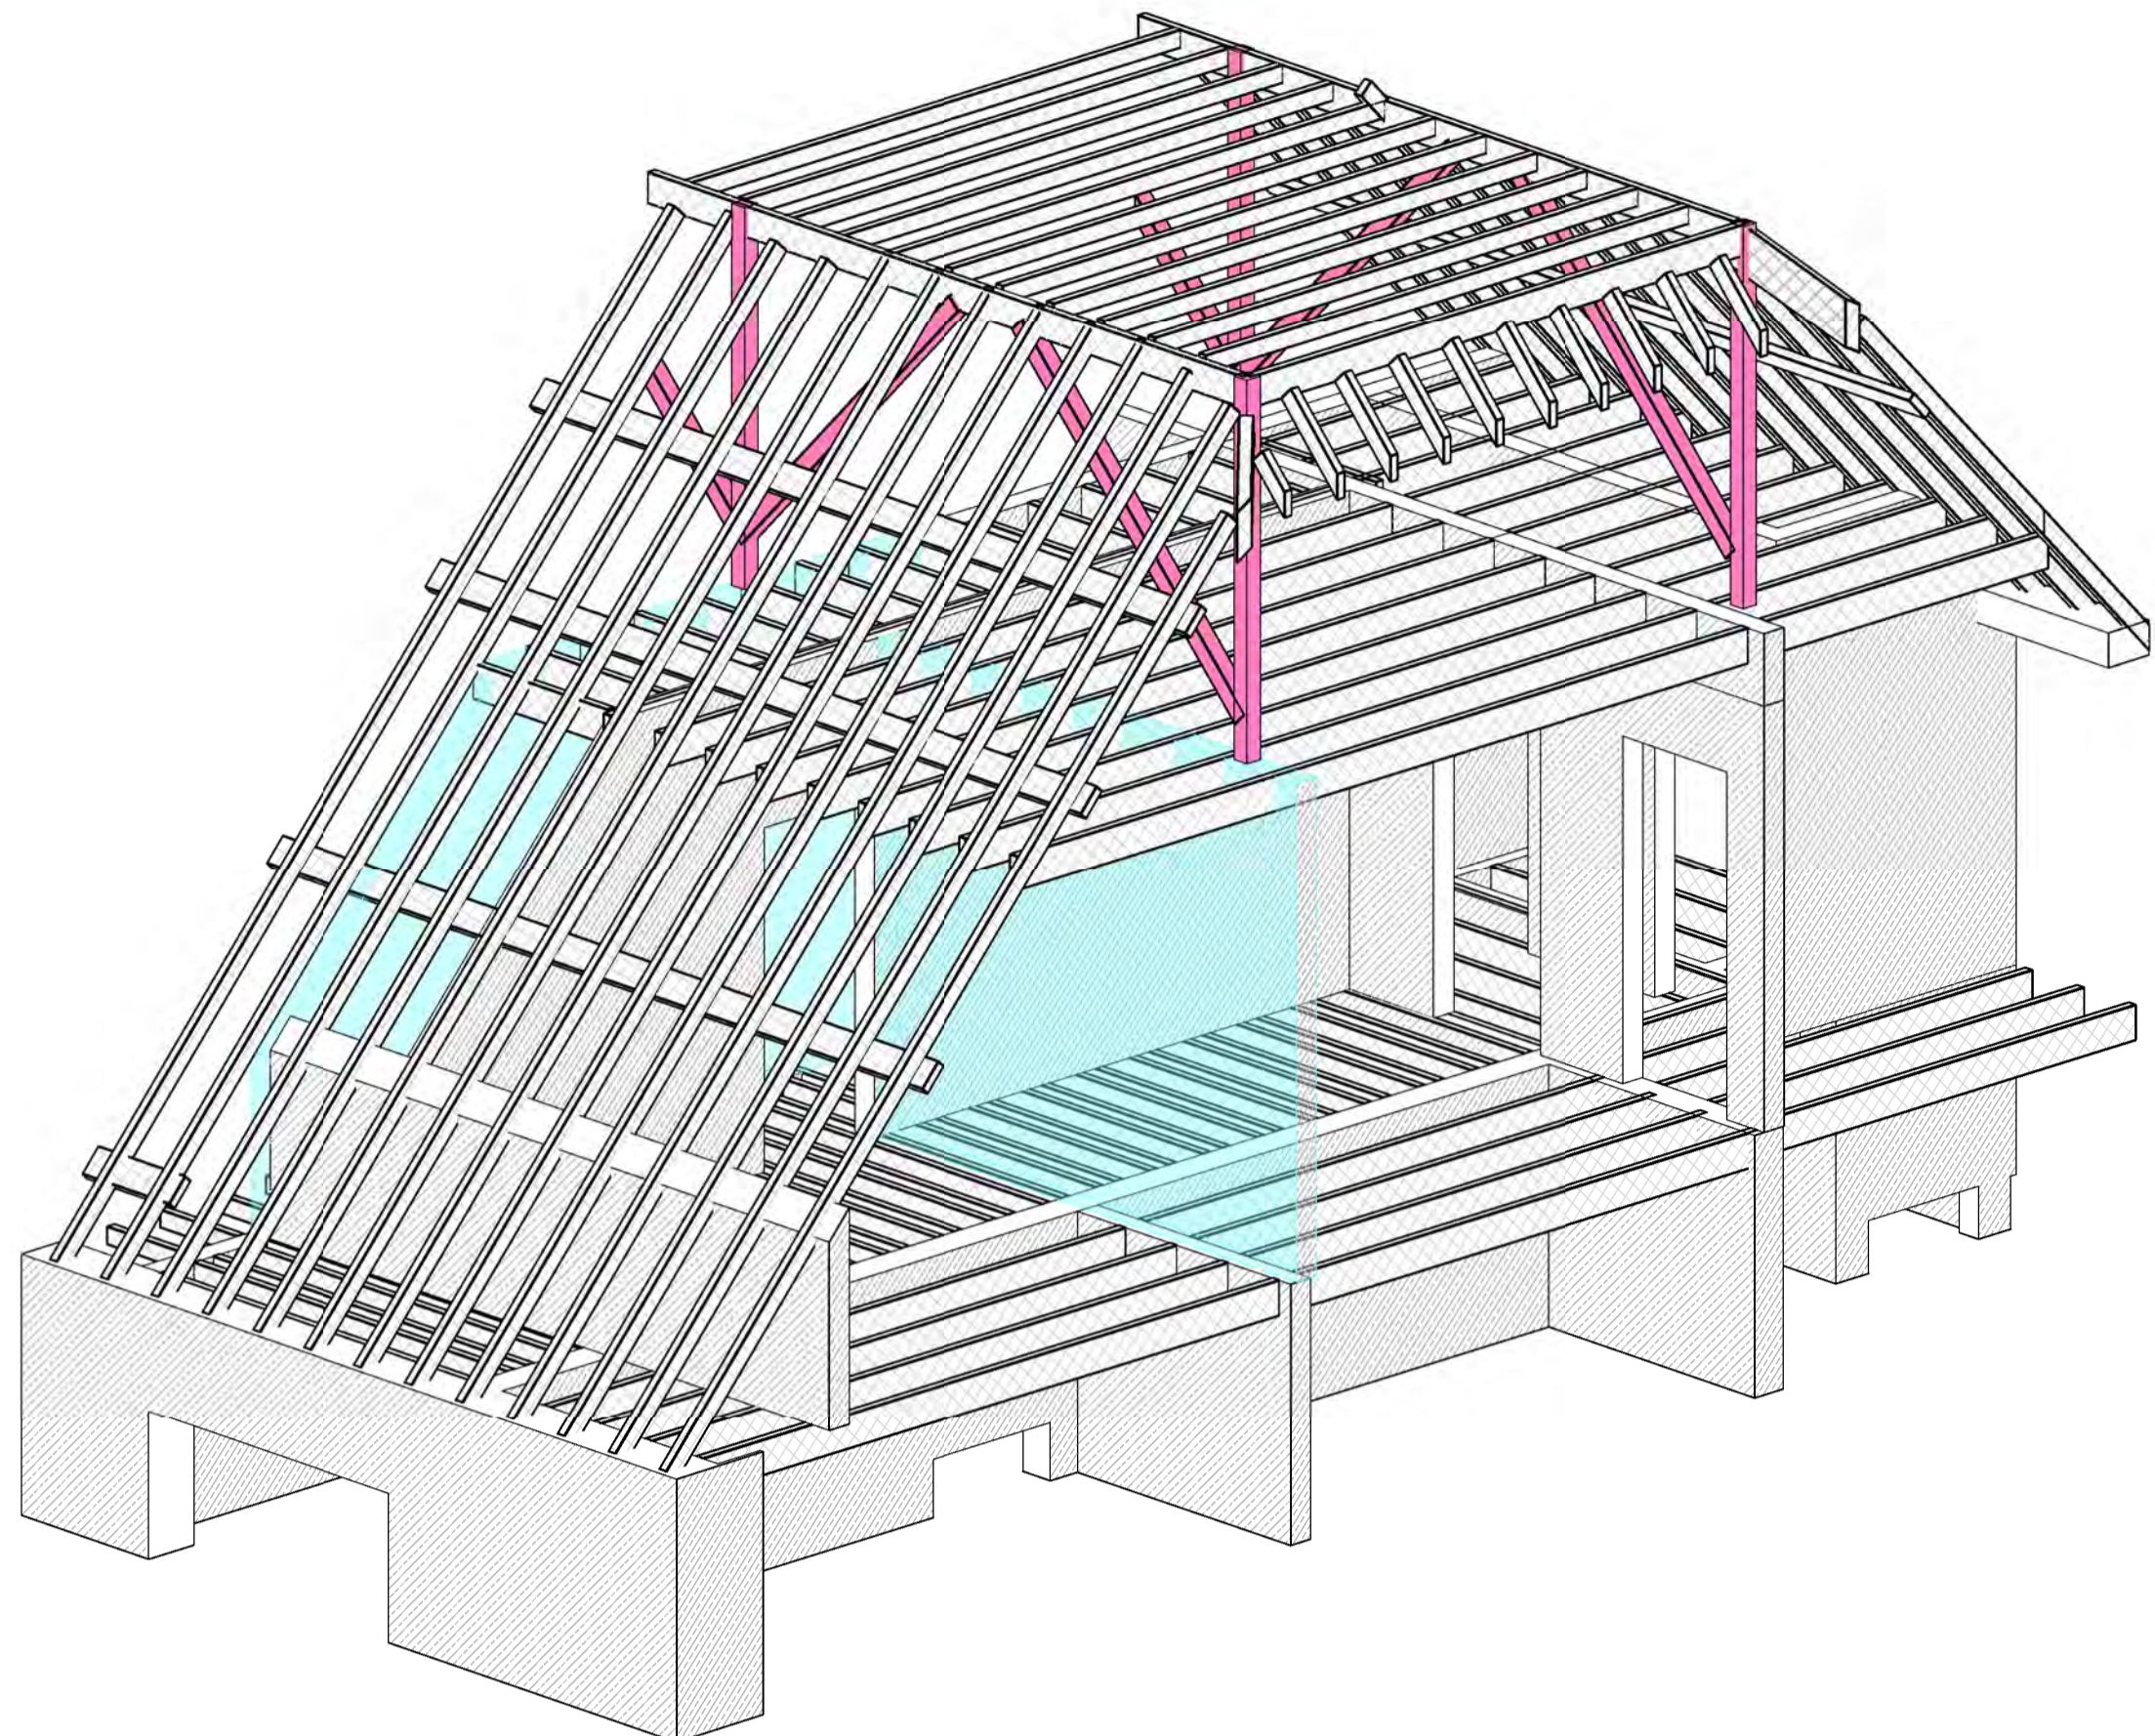
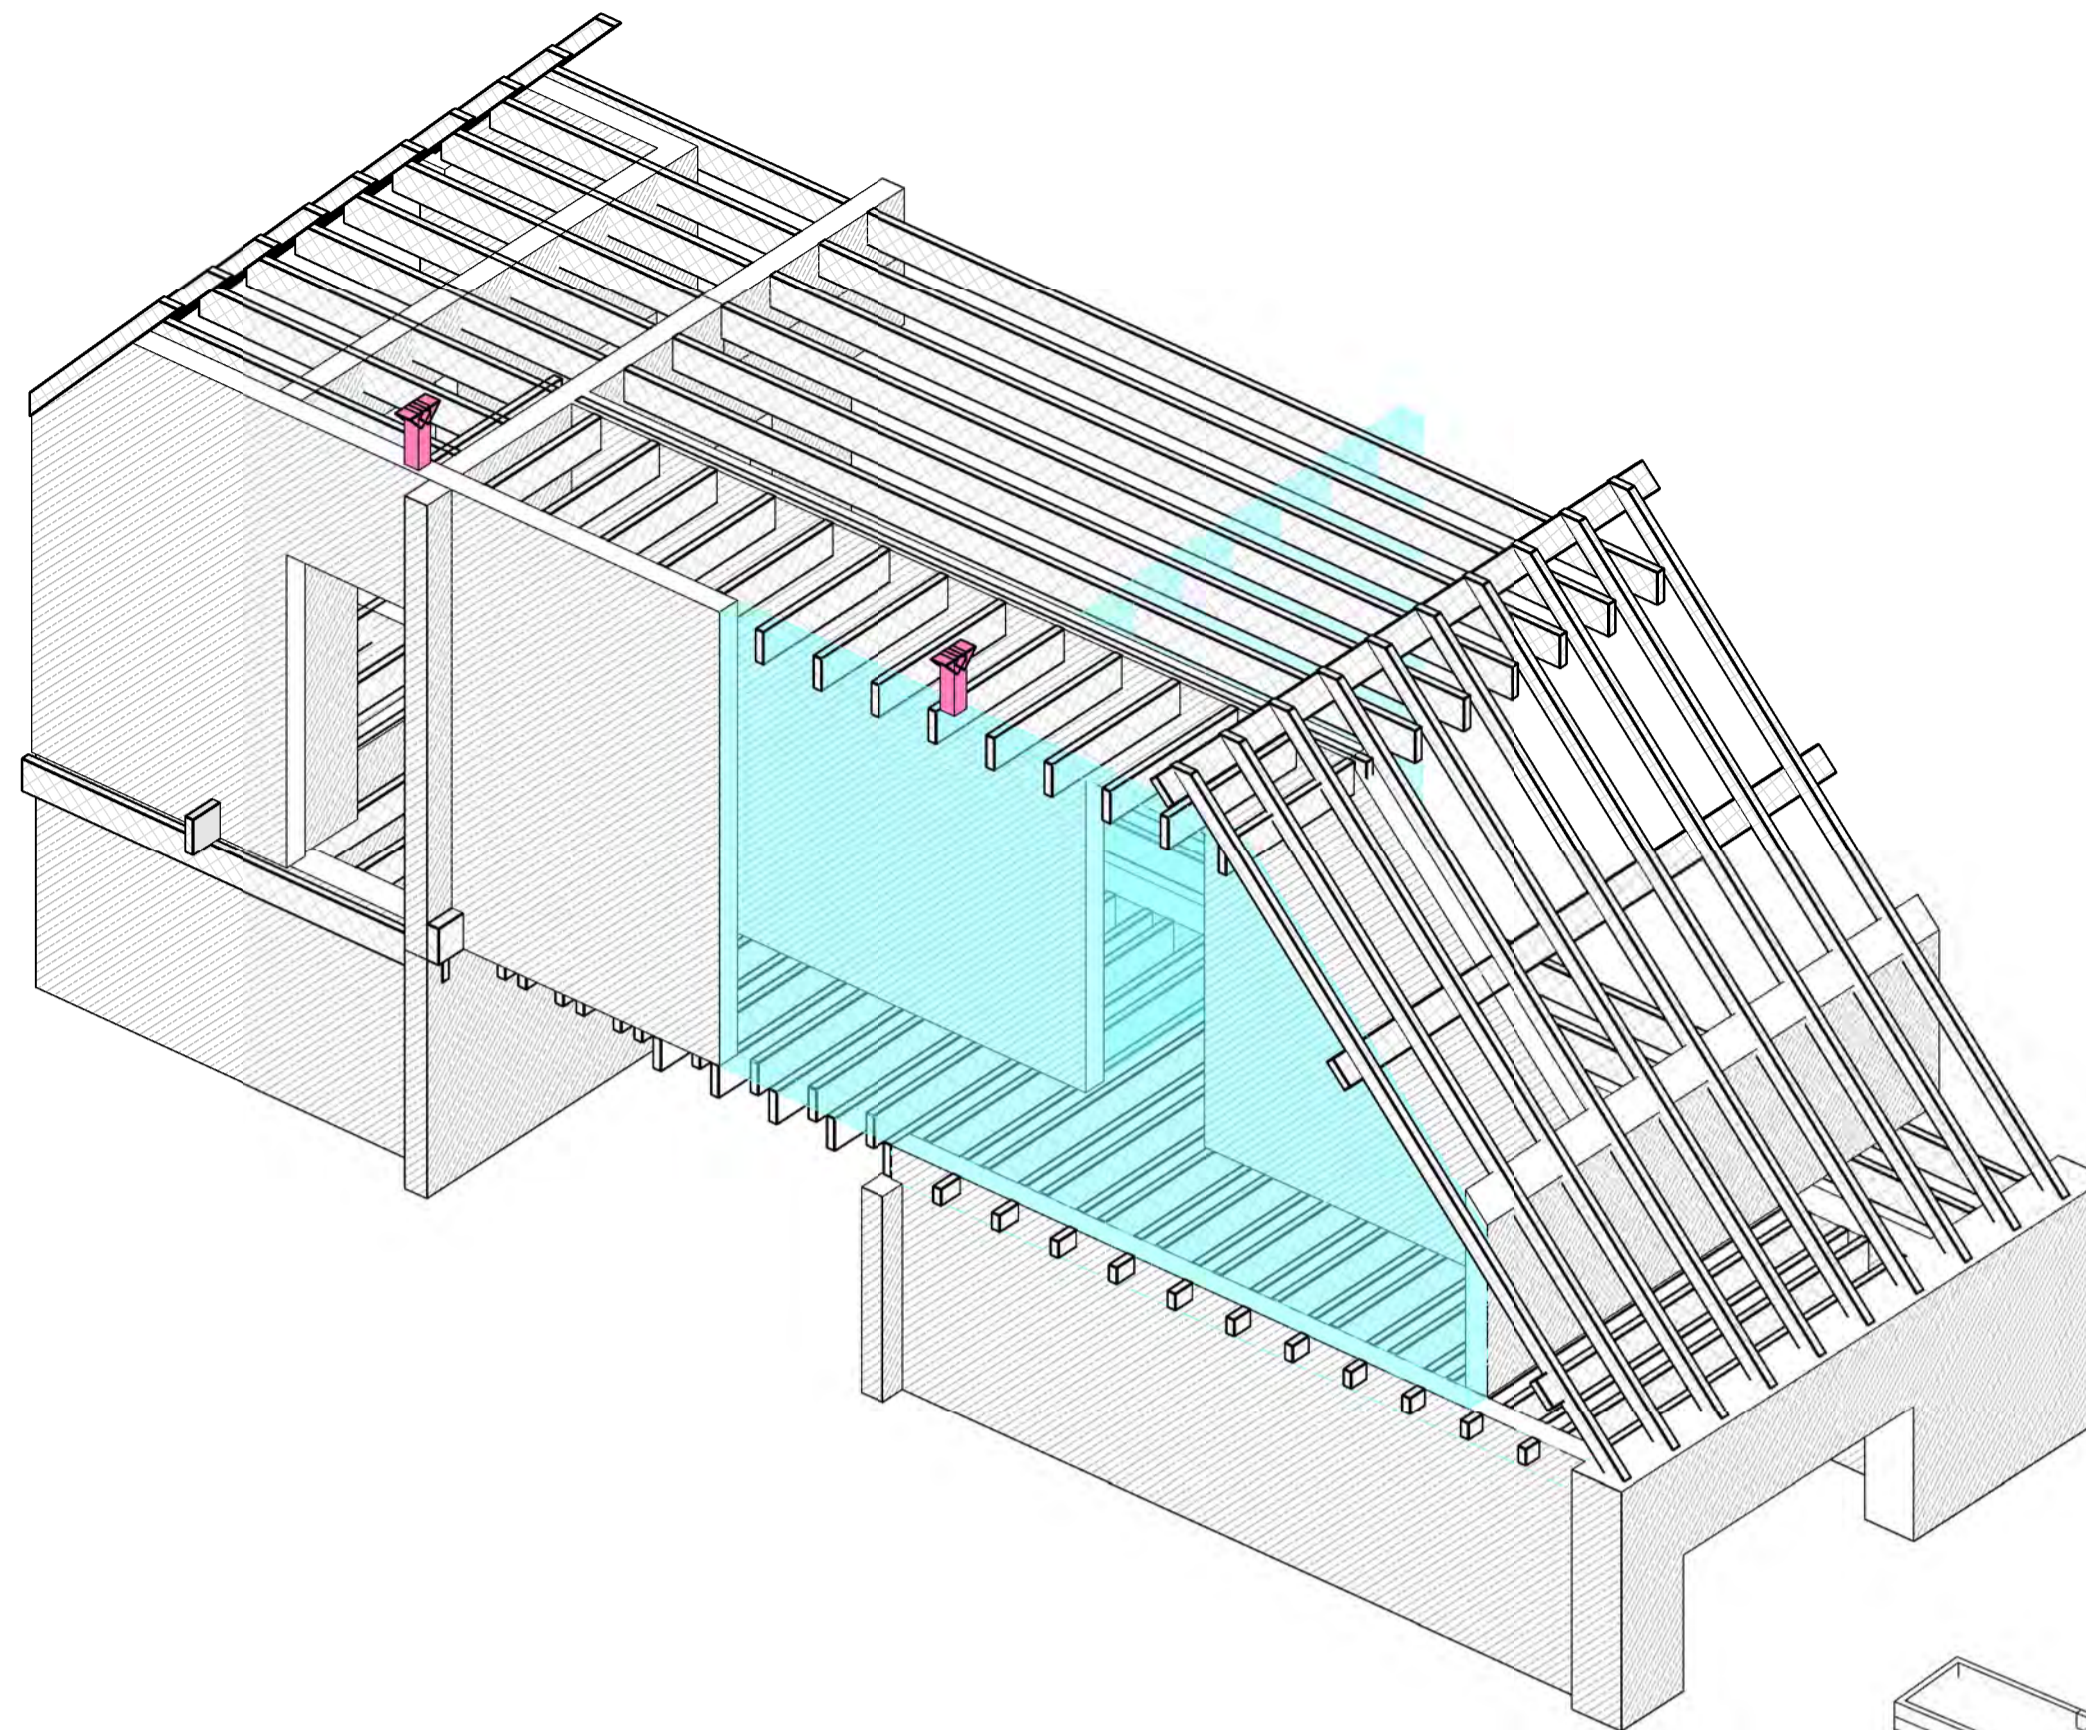


Notes
 THIS DRAWING IS COPYRIGHT OF FORM.
 DO NOT SCALE FROM THIS DRAWING WORK ONLY TO FIGURED DIMENSIONS.
 THE CONTRACTOR IS TO VERIFY ALL DIMENSIONS ON SITE BEFORE COMMENCING WORK. ALL ERRORS AND OMISSIONS ARE TO BE REPORTED TO THE ENGINEER.
 THIS DRAWING IS TO BE READ IN CONJUNCTION WITH ALL RELEVANT ARCHITECTS, SERVICES ENGINEERS AND ENGINEERS DRAWINGS AND SPECIFICATIONS.


| KEY | |
|---|--|
| WALL TYPES | |
|  | EXISTING WALL TO BE DEMOLISHED |
|  | EXISTING TIMBER ROOF TRUSS TO BE SUPPORTED BY NEW STEEL ROOF TRUSS |
|  | NEW STEEL ROOF TRUSS |




EXISTING ISOMETRIC ON TRUSS 'B' LOCATION




EXISTING ISOMETRIC ON TRUSS 'C' LOCATION

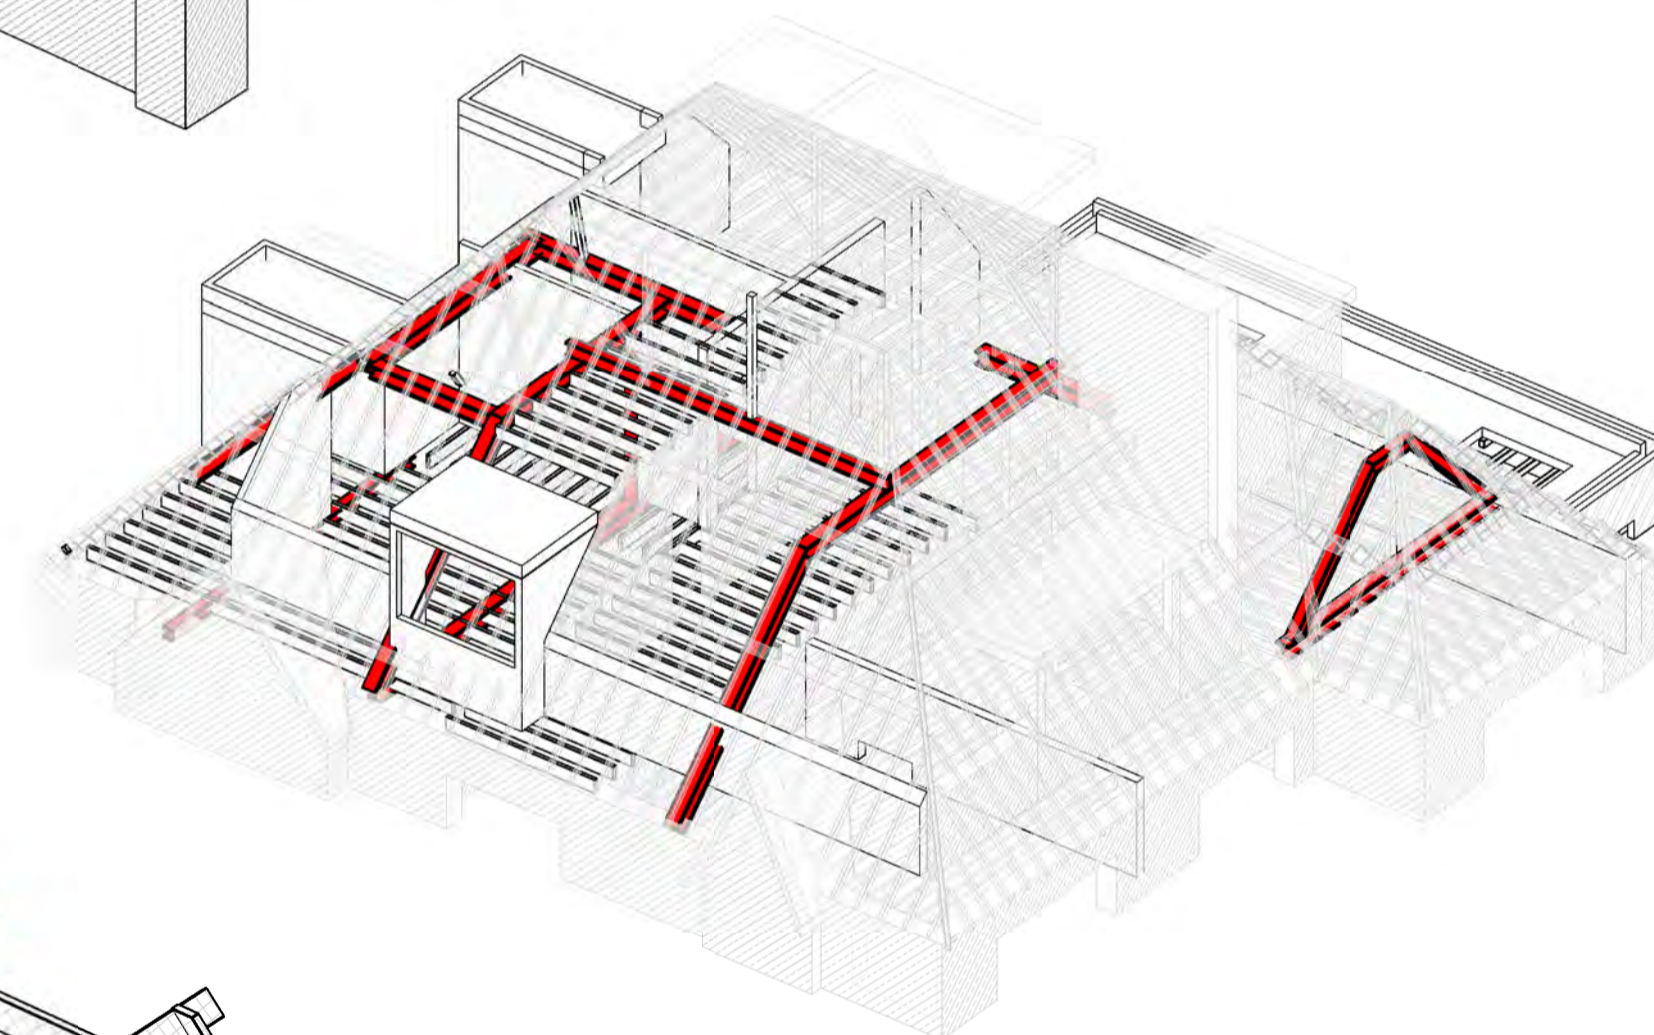

PROPOSED ROOF ISOMETRIC

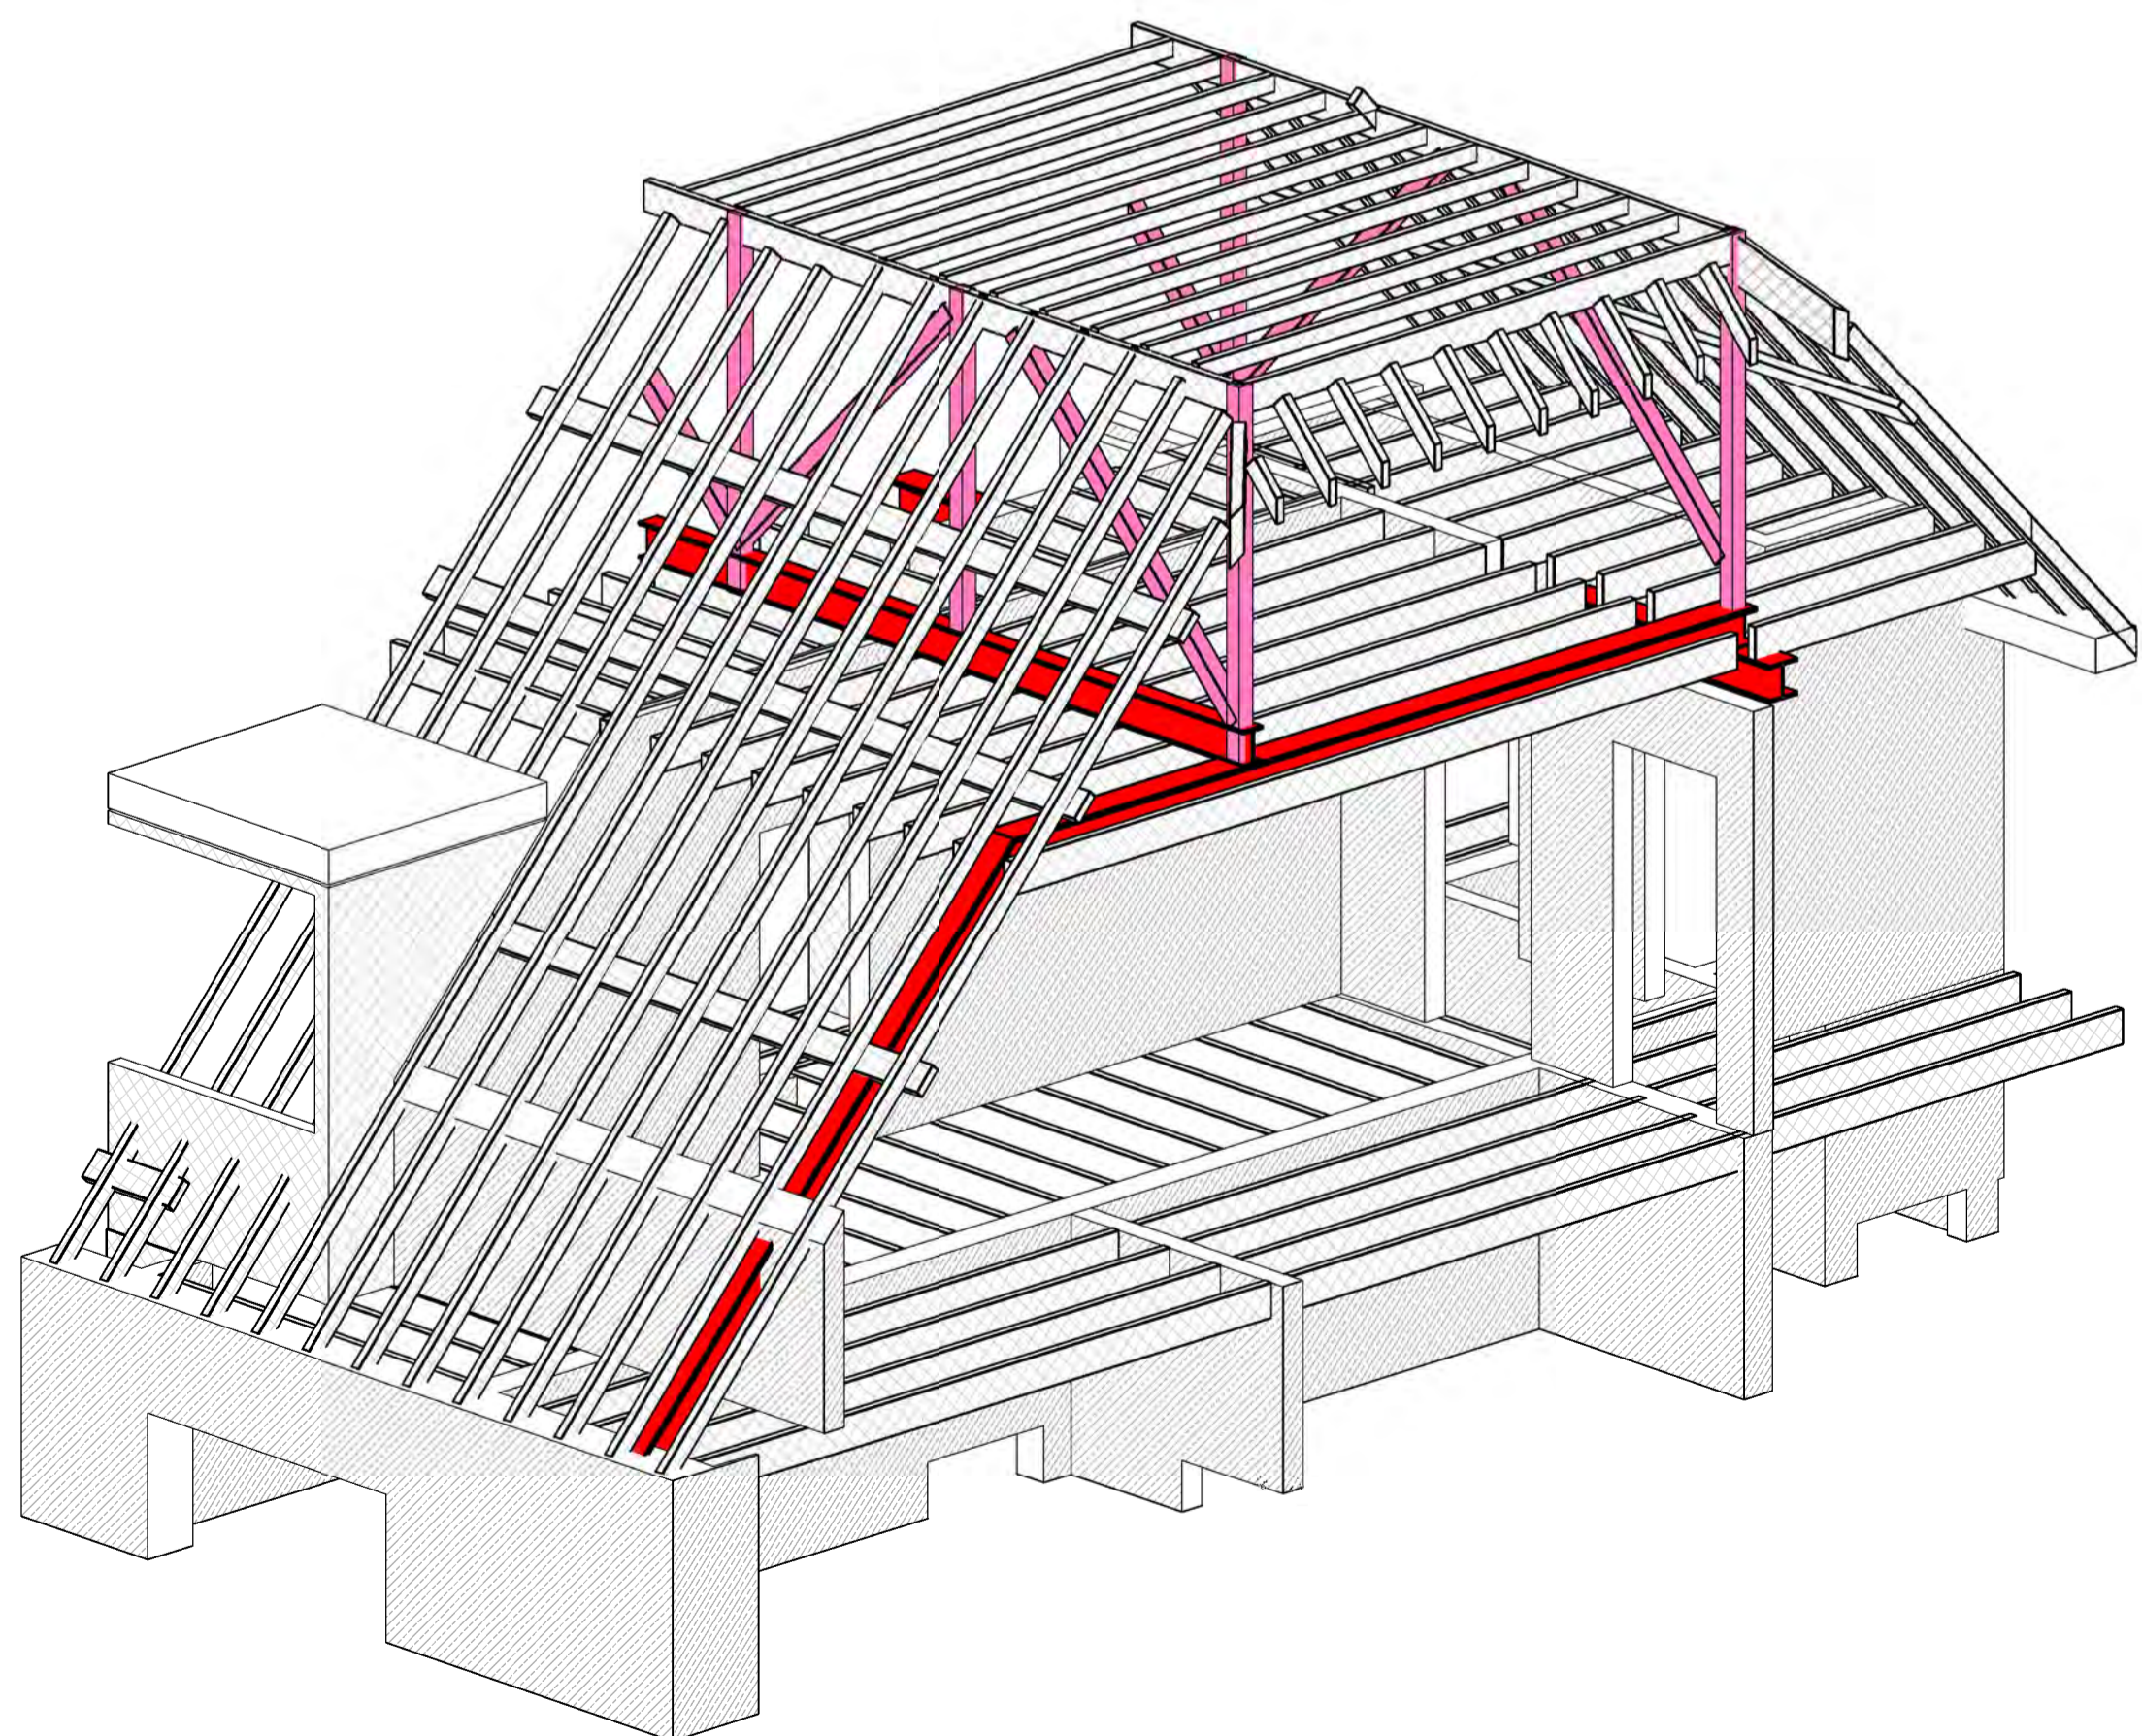

PROPOSED ISOMETRIC ON TRUSS 'B'

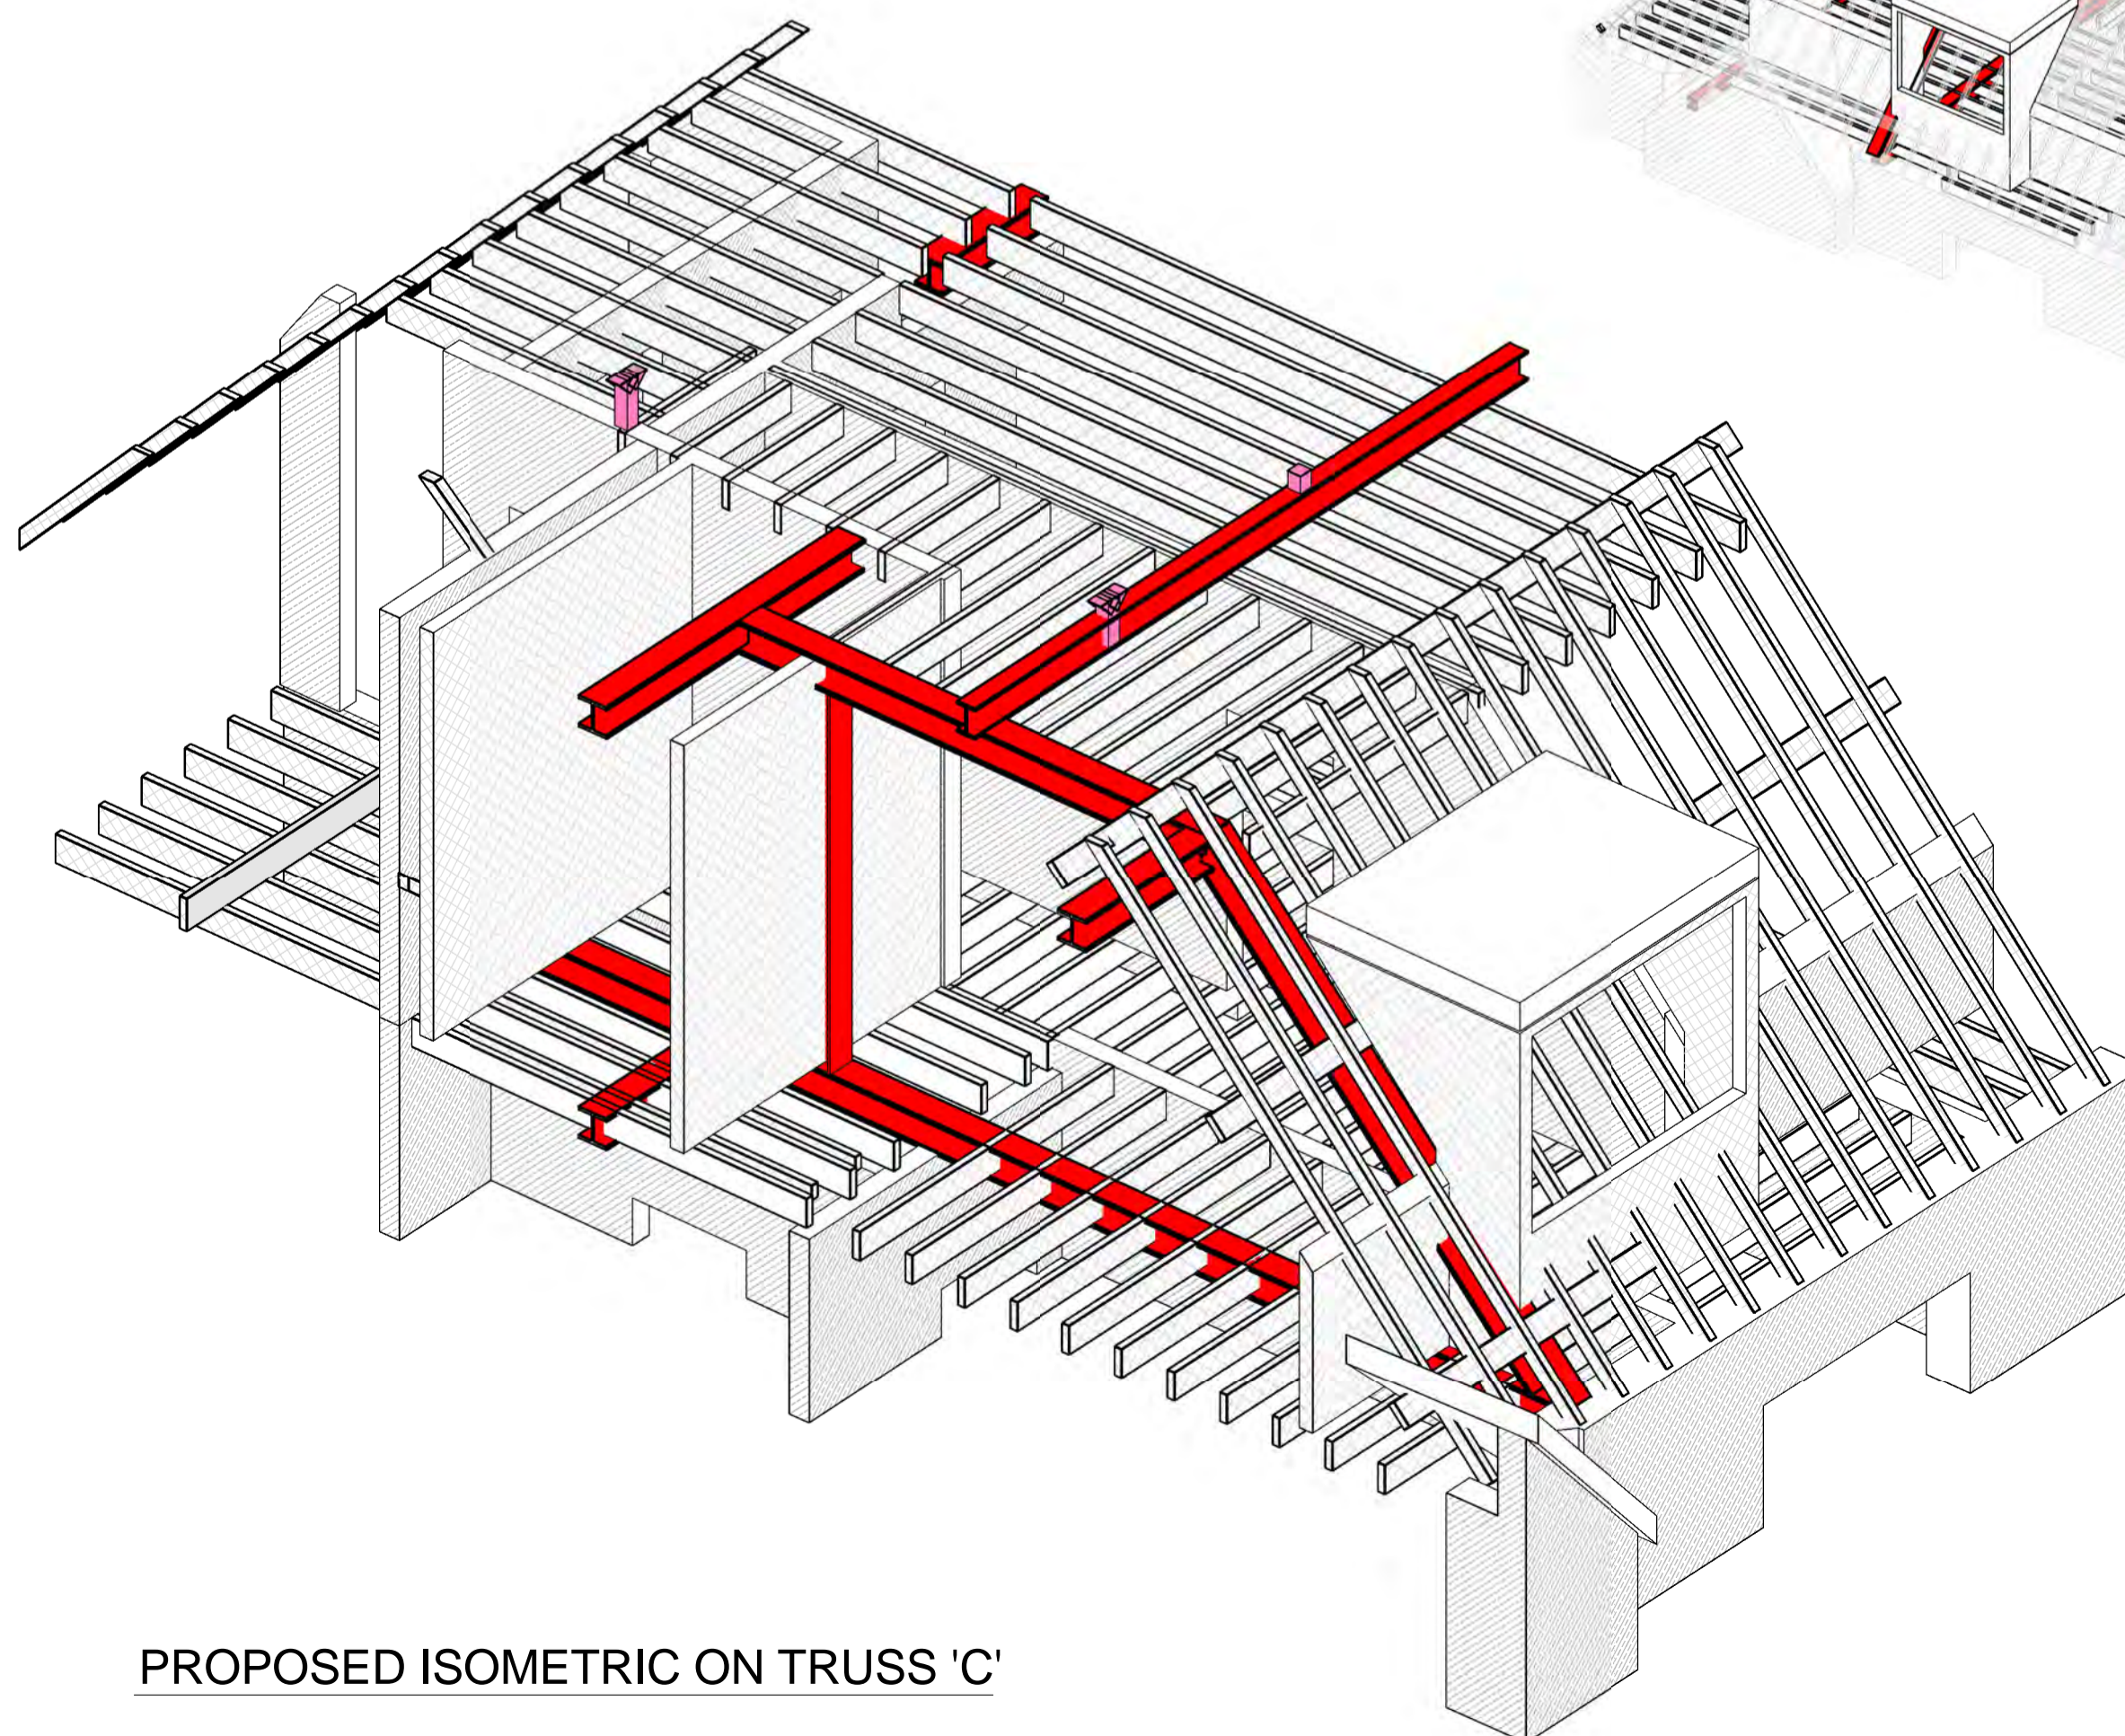

PROPOSED ISOMETRIC ON TRUSS 'C'

| | | | | |
|------|----------|-------------------------|-------|------|
| P2 | 06.02.18 | PROPOSED VIEW C UPDATED | P.E | C.M |
| P1 | 26.01.18 | ISSUED FOR PLANNING | P.E | C.M |
| Rev. | Date | Amendment | Drawn | Chkd |

Drawing Status **PRELIMINARY**

Form

Job Title
**24 HEATH DRIVE
 LONDON
 NW3 7SB**

Drawing Title
**PROPOSED STEEL ROOF TRUSS
 SHEET 03**

Form Structural Design Ltd 77 St John Street London EC1M 4NN
 T:020 7253 2893 E:studio@form-sd.com W:www.form-sd.com

| | | | |
|---------|-------------|----------|---------|
| Date | Scale | Drawn | Checked |
| JAN 18 | 1 : 1 | P.E | C.M |
| Job No. | Drawing No. | Revision | |
| 162637 | A(28)53 | P2 | |