


- OUTLETS INSTALLED BY OTHERS.
 - THESE ARE RESTRICTORS.

Is this product equivalent to the specified Harmer unit?

What vegetation is proposed? Ensure that it meets spec.

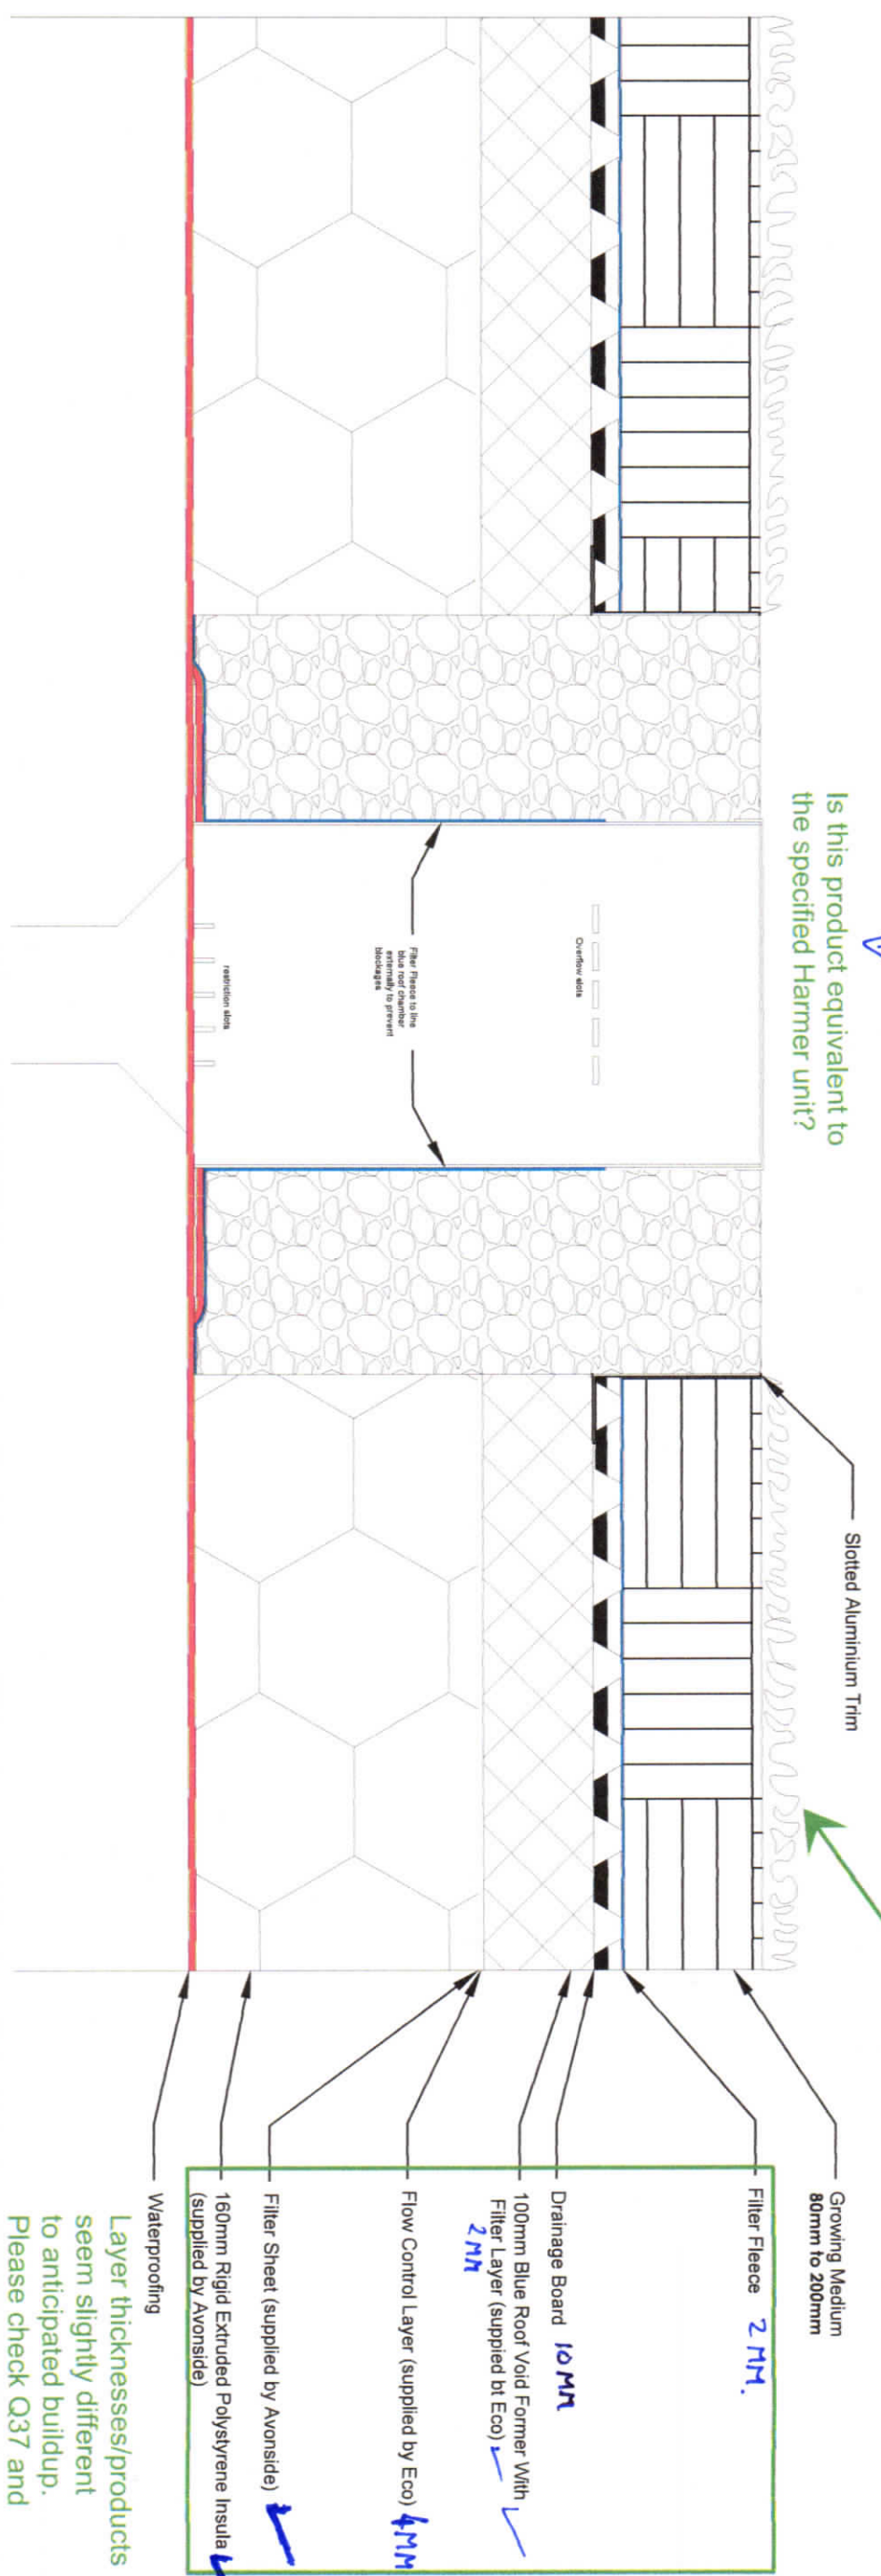

Layer thicknesses/products seem slightly different to anticipated build up. Please check Q37 and ensure that all requirements are met.

Levitt Bernstein

ARCHITECTS COMMENTS

A NO FURTHER COMMENT

B COMMENTS NOTED AND TO BE INCORPORATED PRIOR TO FABRICATION

C SIGNIFICANT COMMENTS, RESUBMIT REVISED INFORMATION

Review of this drawing is for purposes of ascertaining conformity with the design intent, dimensional arrangement and visual intent of the package. The contractor is responsible for any errors or omissions in the drawings. These comments do not relieve the contractor of the responsibility for the detail design of the package under the contract.

NAME: **Jonathan Mann**

DATE: **12.02.18**

TITLE		DRAWING NO	
Astor House - Blue Roof Detail		ECO-00008-001	
Scale	Drawn by	Date	
NTS	J G	07/09/17	
Unless otherwise specified dimensions are in millimeters angles ± 2° decimal dimensions ± 2mm			
Revision		Date	
D		17/01/18	
B		17/11/17	
C		22/11/17	
Revision		Date	
A3			

