
REV.	DATE	DESCRIPTION	REV.	DATE	
				DATE	DESCRIPTION
-	16.02.18	Issued for Planning		DATE	DESCRIPTION
- A	16.02.18 19.02.18	Issued for Planning Issued for Planning			DESCRIPTION
					DESCRIPTION

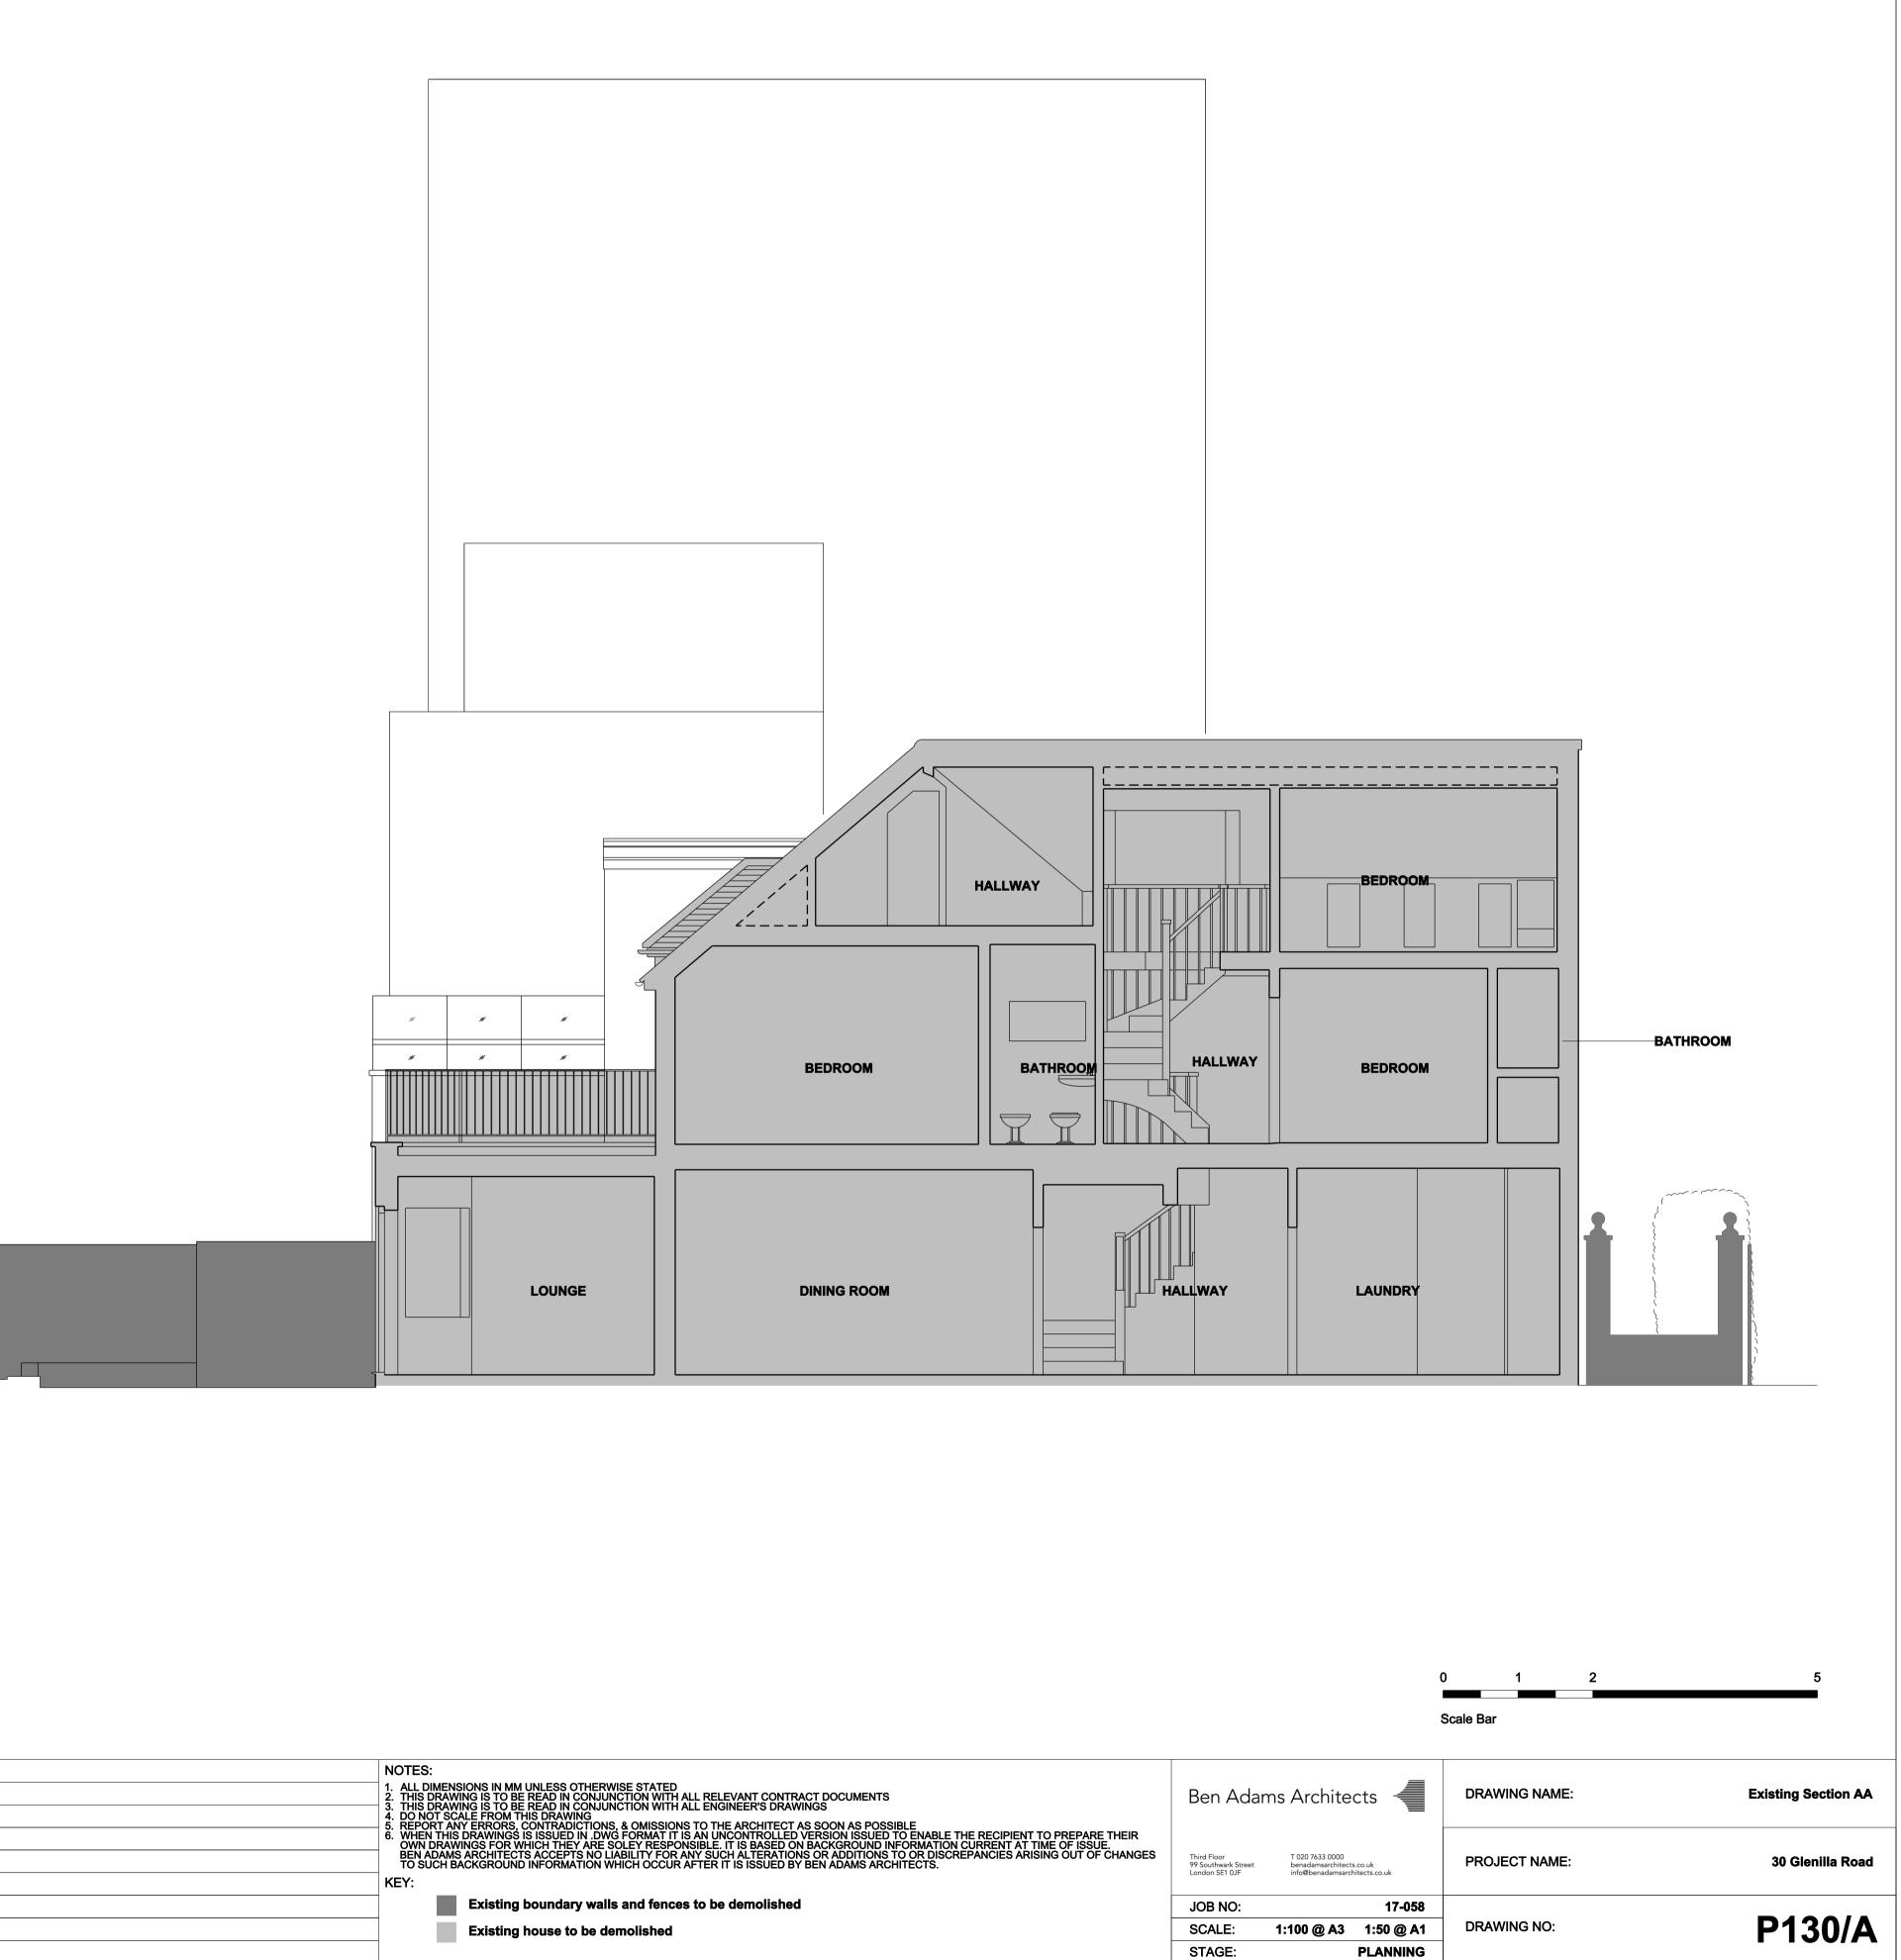

NOTES:
<ol> <li>ALL DIMENSIONS IN MM UNLESS OTHERWISE STATED</li> <li>THIS DRAWING IS TO BE READ IN CONJUNCTION WITH ALL RELEVANT CONTRACT DOCUMENTS</li> <li>THIS DRAWING IS TO BE READ IN CONJUNCTION WITH ALL ENGINEER'S DRAWINGS</li> <li>DNOT SCALE FROM THIS DRAWING</li> <li>S. REPORT ANY ERRORS, CONTRADICTIONS, &amp; OMISSIONS TO THE ARCHITECT AS SOON AS POSSIBLE</li> <li>WHEN THIS DRAWINGS IS ISSUED IN .DWG FORMATI TI S AN UNCONTROLLED VERSION ISSUED TO ENABLE THE RECIPIENT TO PREPARE THEIR OWN DRAWINGS FOR WHICH THEY ARE SOLEY RESPONSIBLE. IT IS BASED ON BACKGROUND INFORMATION CURRENT AT TIME OF ISSUE. BEN ADAMS ARCHITECTS ACCEPTS NO LIABILITY FOR ANY SUCH ALTERATIONS OR ADDITIONS TO OR DISCREPANCIES ARISING OUT OF CHANGES TO SUCH BACKGROUND INFORMATION WHICH OCCUR AFTER IT IS ISSUED BY BEN ADAMS ARCHITECTS.</li> <li>KEY:</li> </ol>
Existing boundary walls and fences to be demolished
Existing house to be demolished