

CDM Pre-Construction Information


No significant or unusual residual risks are associated with this drawing that a competent contractor would not be familiar with.

General Notes:


- The drawing does not necessarily show all the information needed to interpret the design intent or the construction details.
- The drawing contains information from more than one source and must be read in conjunction with all relevant specifications.
- Any apparent drafting errors and differences between other drawings and specifications shall be brought to our attention.

Project Notes:


THIS DRAWING IS INDICATIVE AND ILLUSTRATES PERFORMANCE DESIGN PRINCIPLES ASSOCIATED WITH RELEVANT SYSTEMS/ SERVICES. THE CONTRACTOR SHALL BE RESPONSIBLE FOR THE DETAILED DESIGN, SUPPLY, INSTALLATION, TESTING AND COMMISSIONING OF THE SYSTEM/ SERVICES AS DEEMED NECESSARY TO FORM A COMPLETE FULLY FUNCTIONING SYSTEMS.

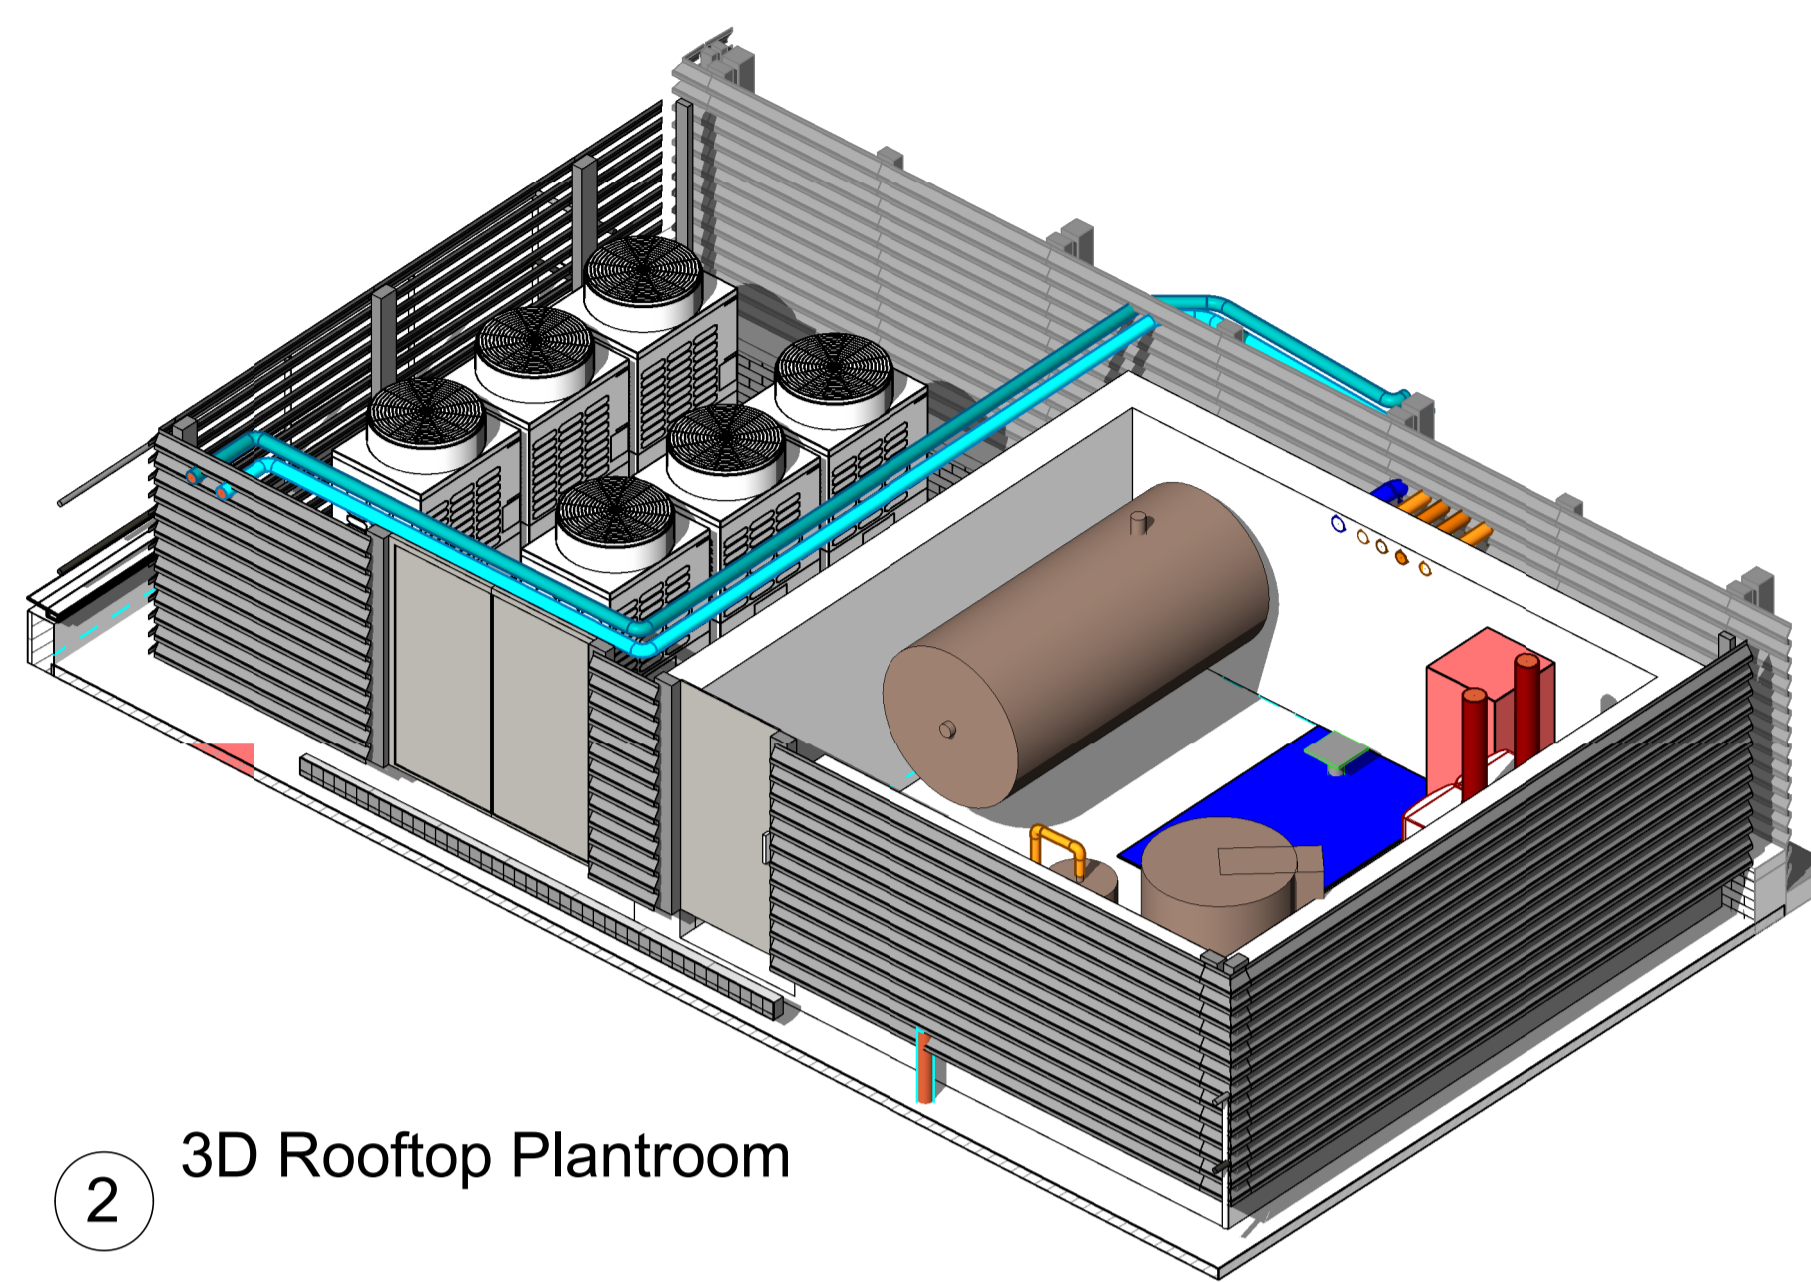


2 3D Rooftop Plantroom

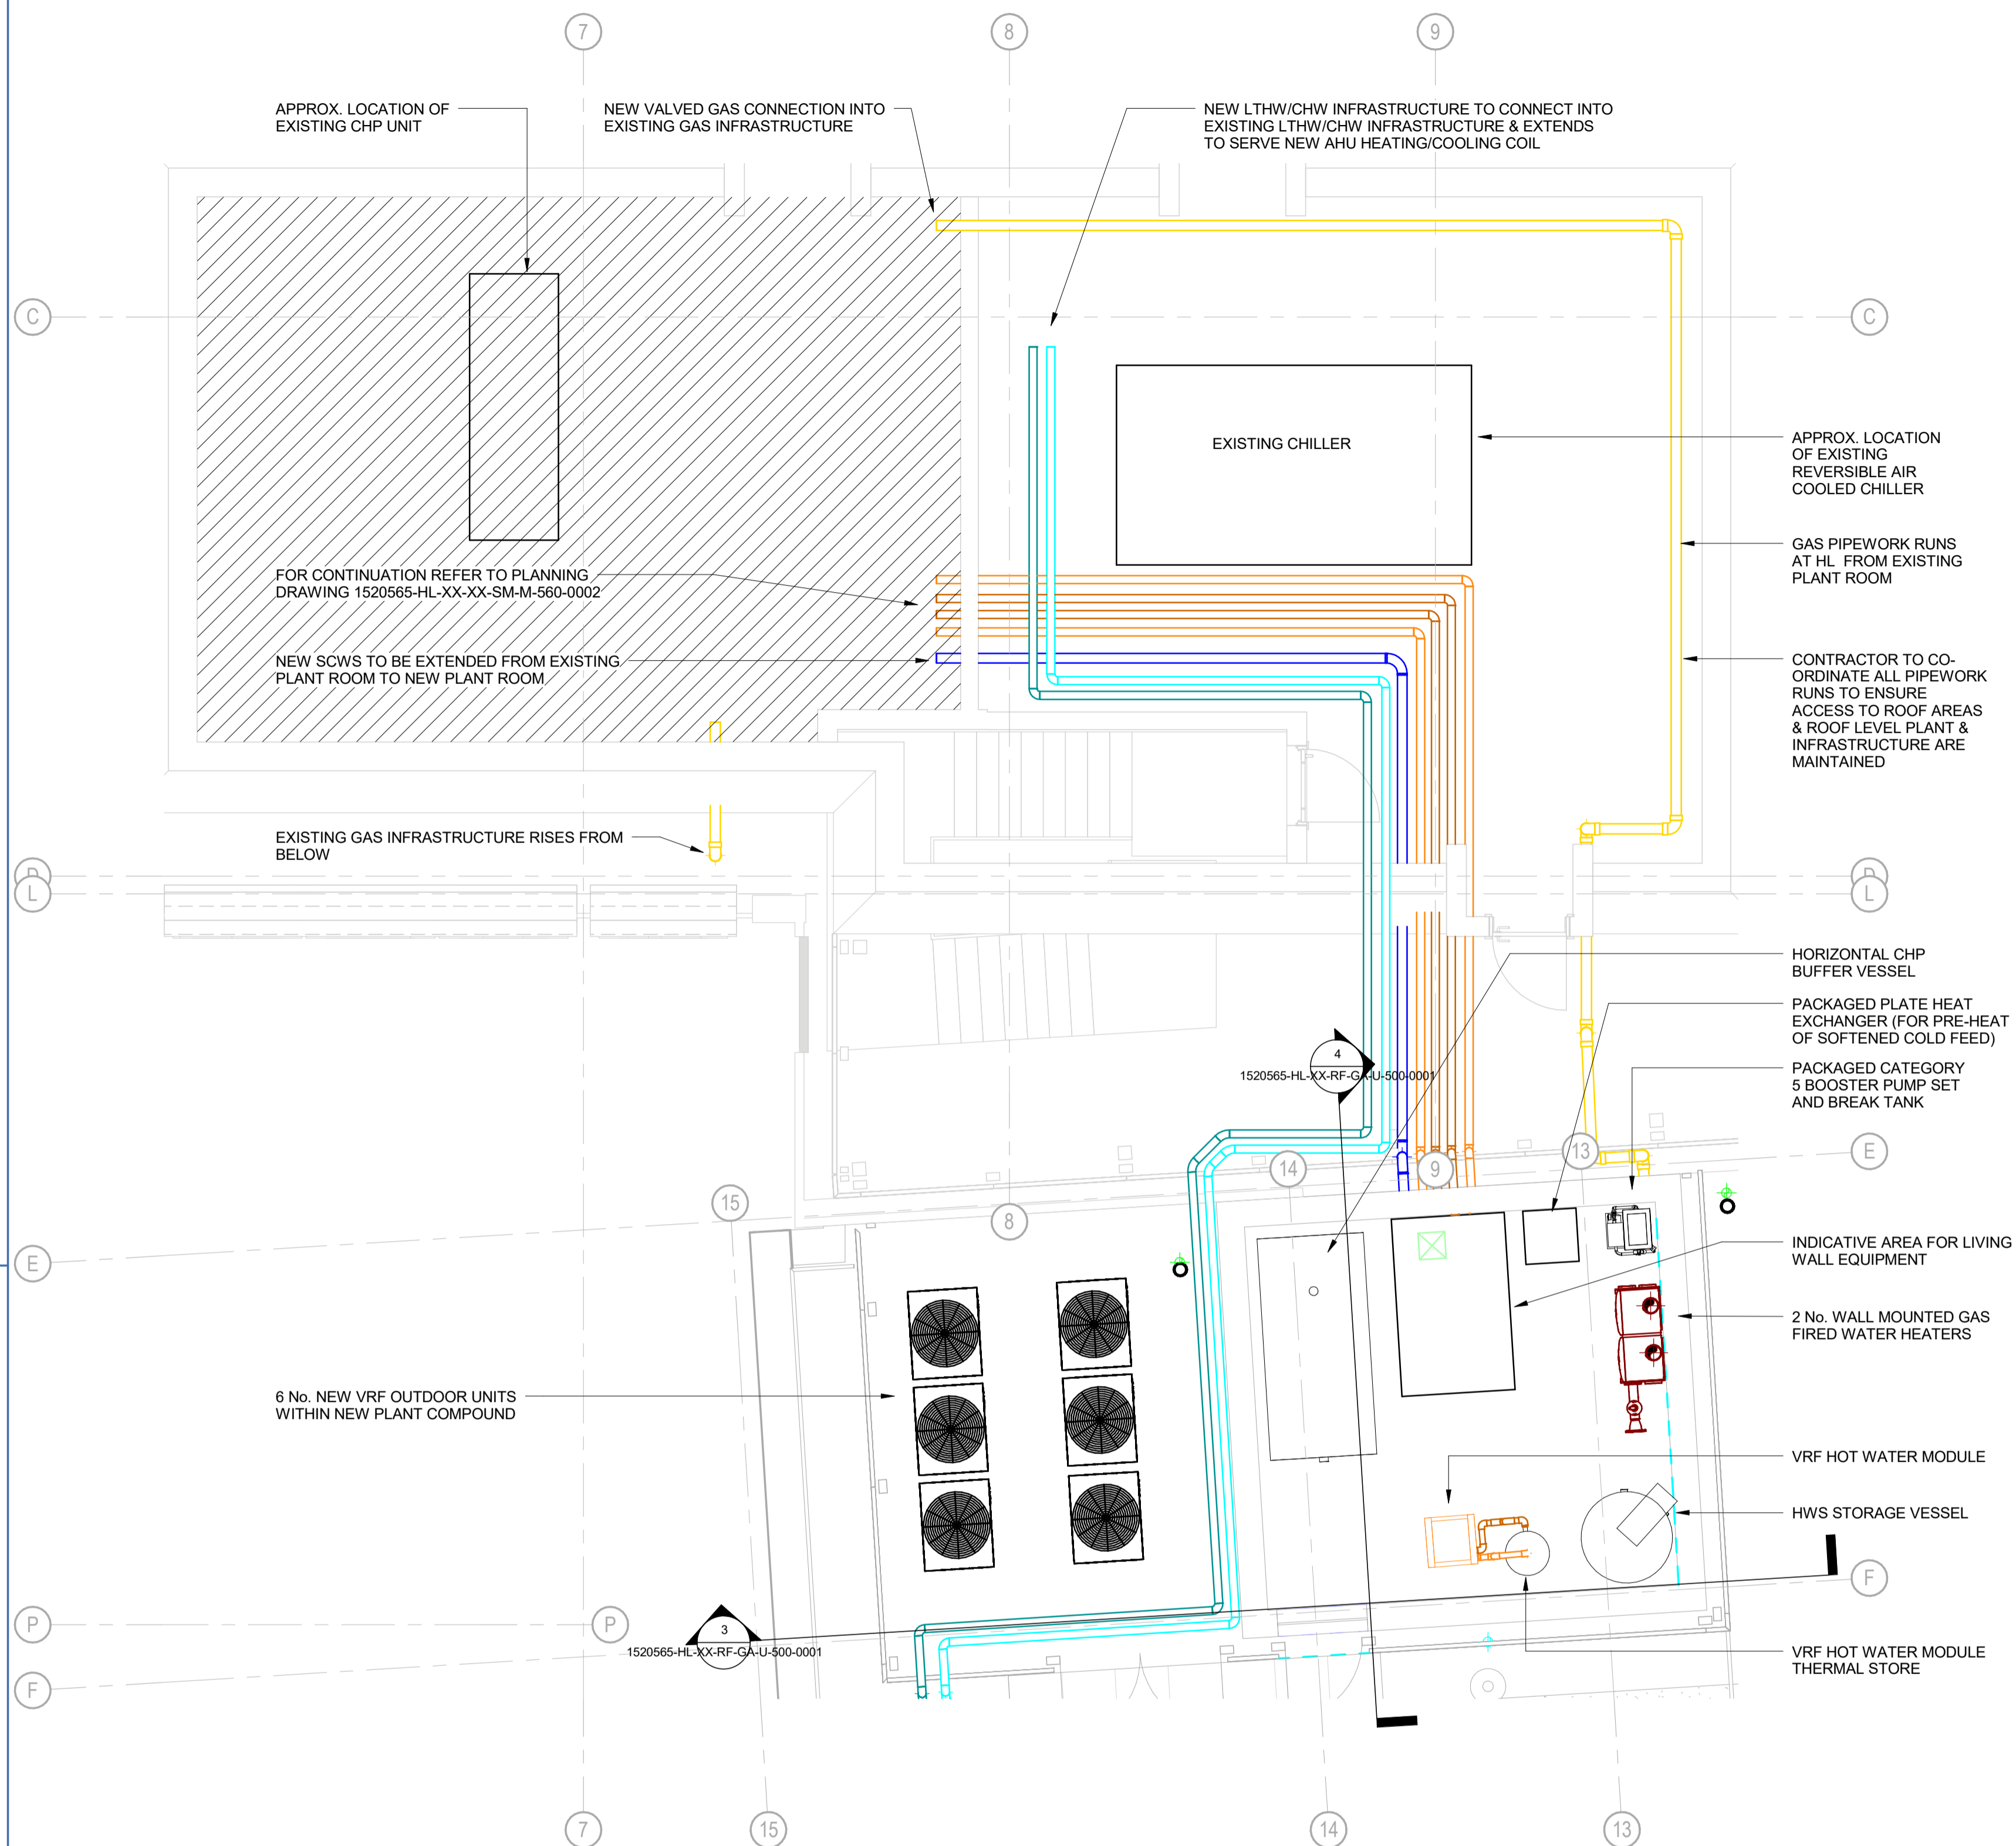

1 Rooftop Plantroom Plan
1 : 50

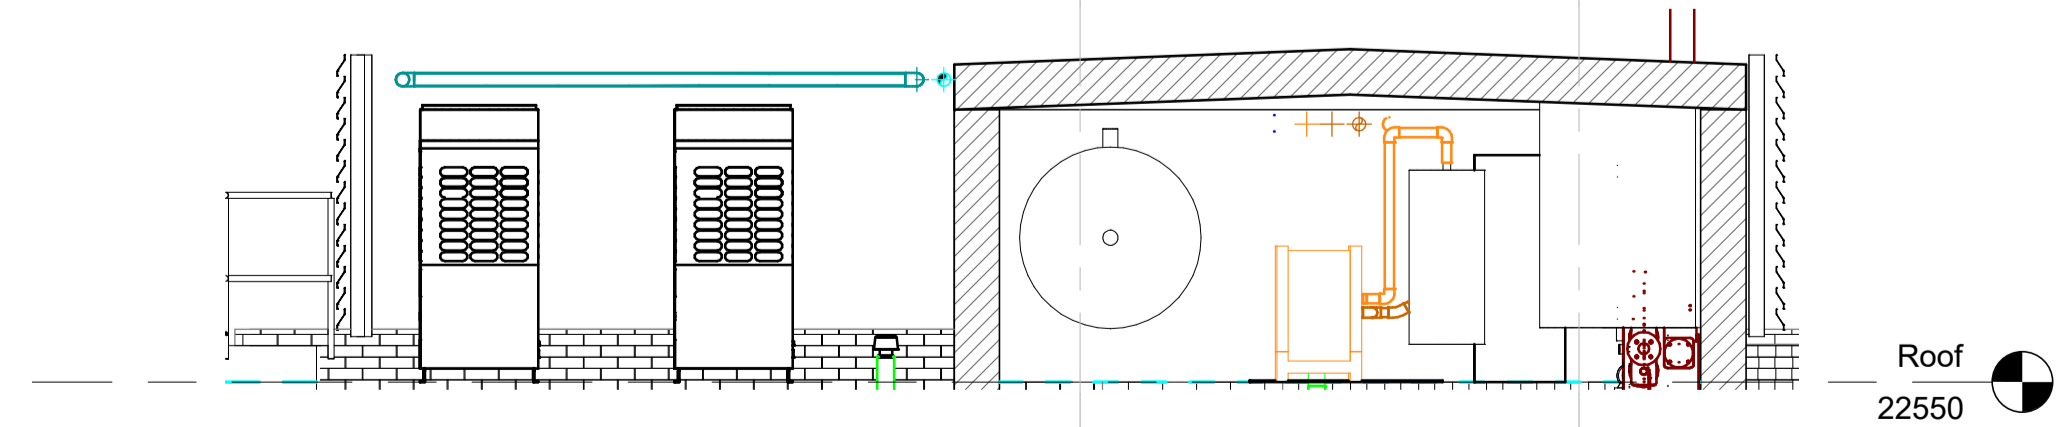

3 Section Through Gridline F
1 : 50

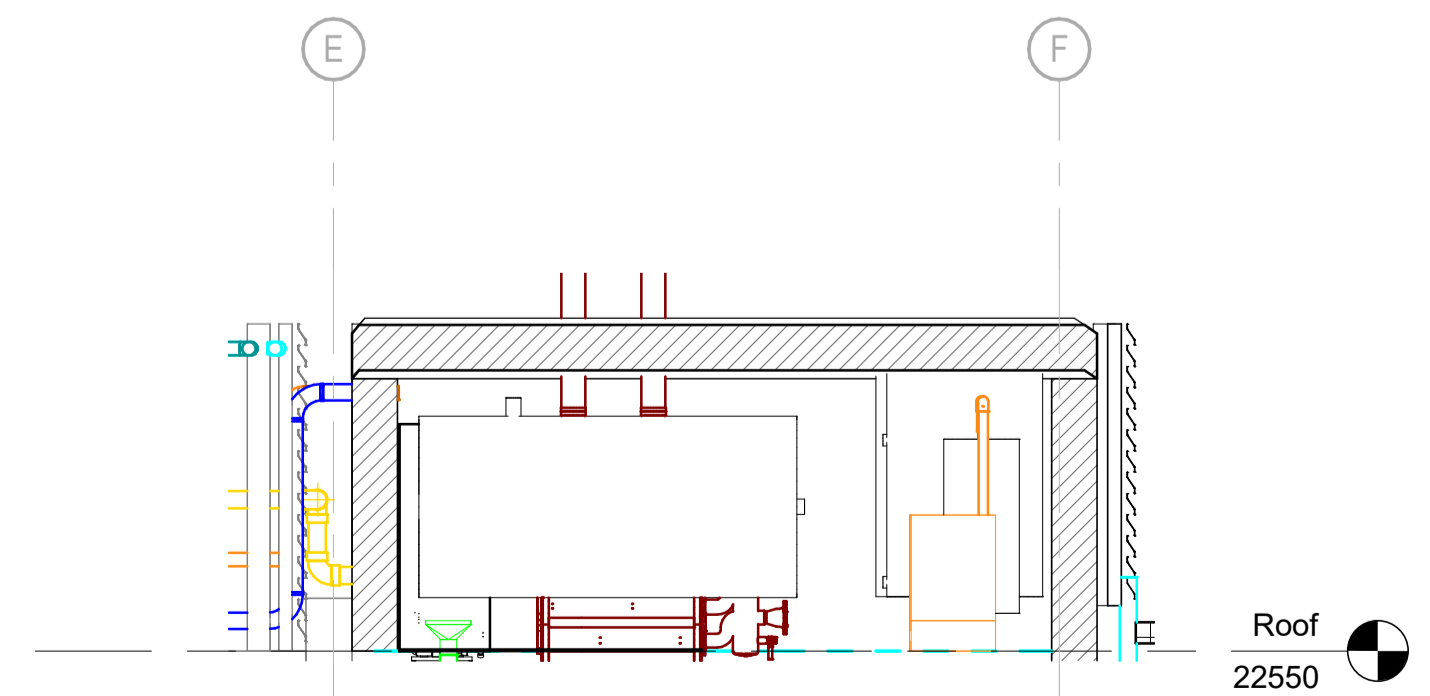

4 Section Through Gridline 14
1 : 50

Index	Description	Drawn & Ck'd by	Rev'd by	Date
Revisions				

Architect
EPR Architects

Client
Ennismore

www.hoarelea.com
HOARE LEA

Project Title
Hoxton Hotel Extension
199-206 High Holborn London WC1V 7BD

Drawing Title
Combined Mechanical & Electrical
Engineering
Rooftop Plantroom

TENDER		
Drawn by	Designed by	Reviewed by
CH	SP	ILH
Project No	Date	Scale @ A1
1520565	Oct 2017	1 : 50 @ A1
DRAWING NUMBER		Revision
1520565-HL-XX-RF-GA-U-500-0001		T1