


EXISTING SECTION A-A

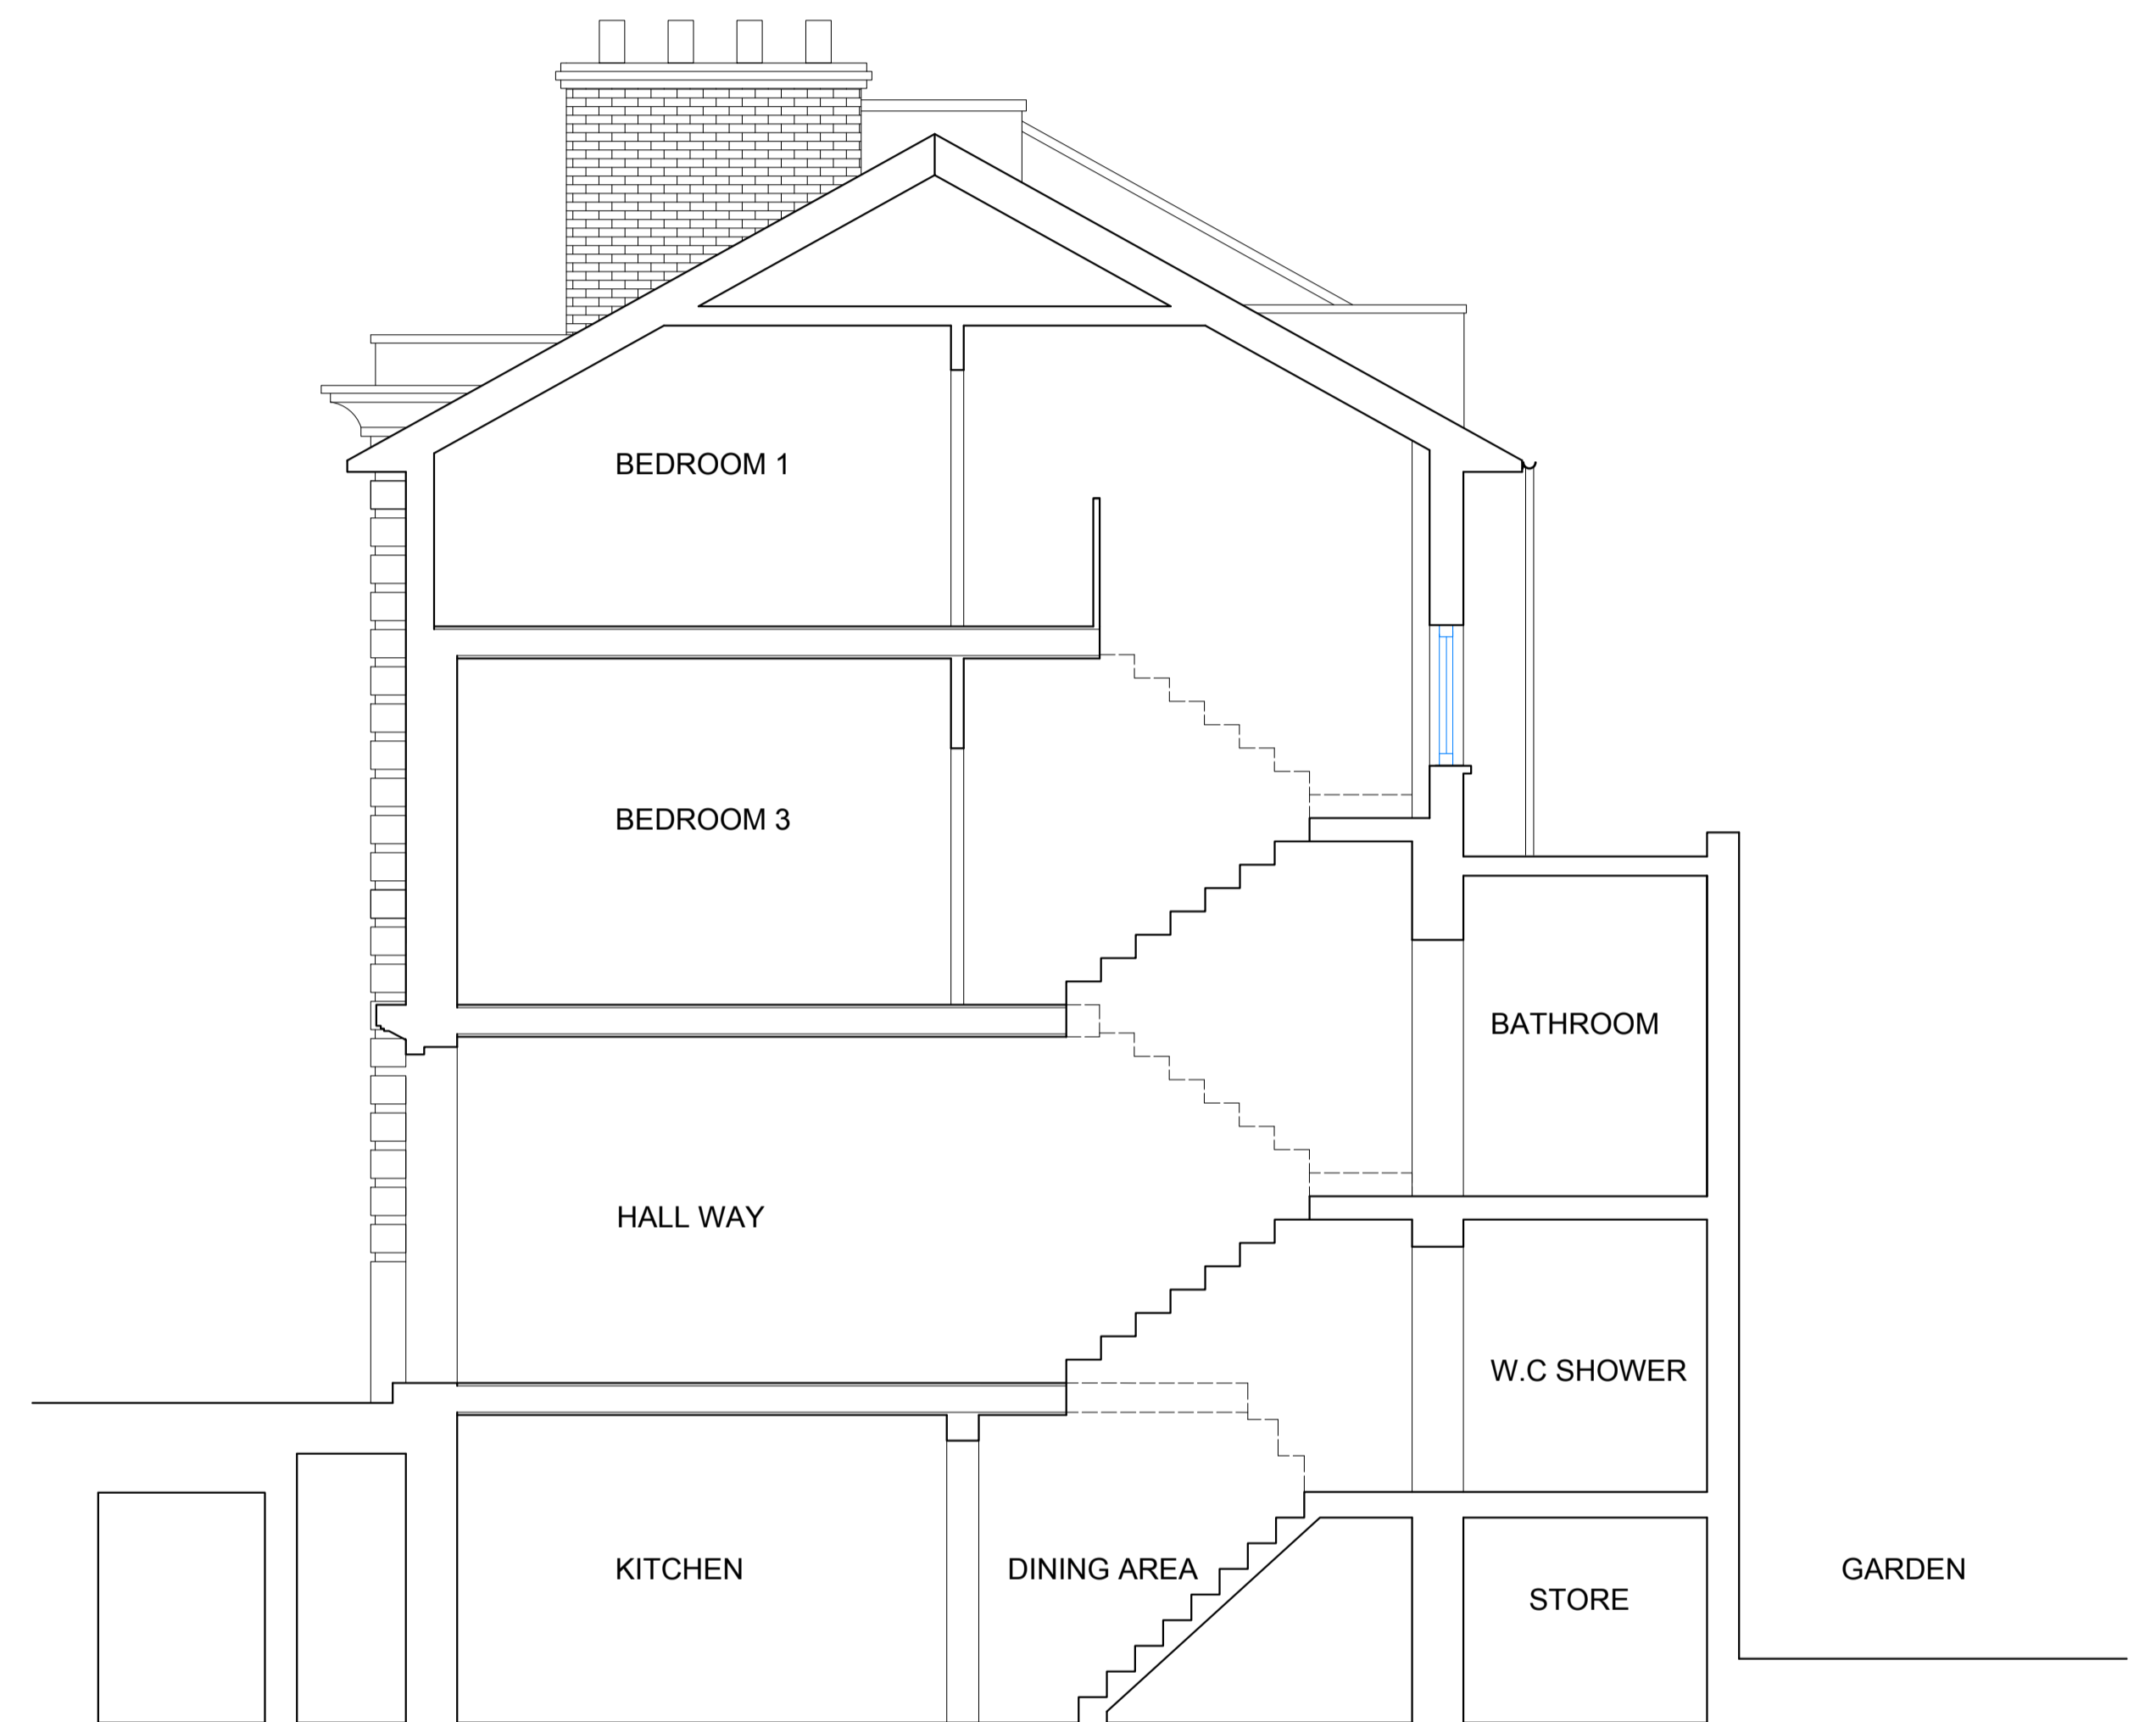

EXISTING SECTION B-B

