



PROJECT  
**18 LISBURNE ROAD NW3**

CLIENT  
**Mr + Mrs Pollock**

DRAWING  
**SIDE ELEVATION  
PROPOSED**

DRAWING NUMBER  
**LR 27**

DO NOT SCALE THE DRAWING. IT IS TO SHOW DESIGN INTENT ONLY. THE CONTRACTOR IS TO VERIFY ALL DIMENSIONS ON SITE BEFORE COMMENCING ANY WORKS. COPYRIGHT OF THIS DRAWING AND DESIGN IS RETAINED AND NO PART MAY BE USED OR REPRODUCED WITHOUT PRIOR PERMISSION

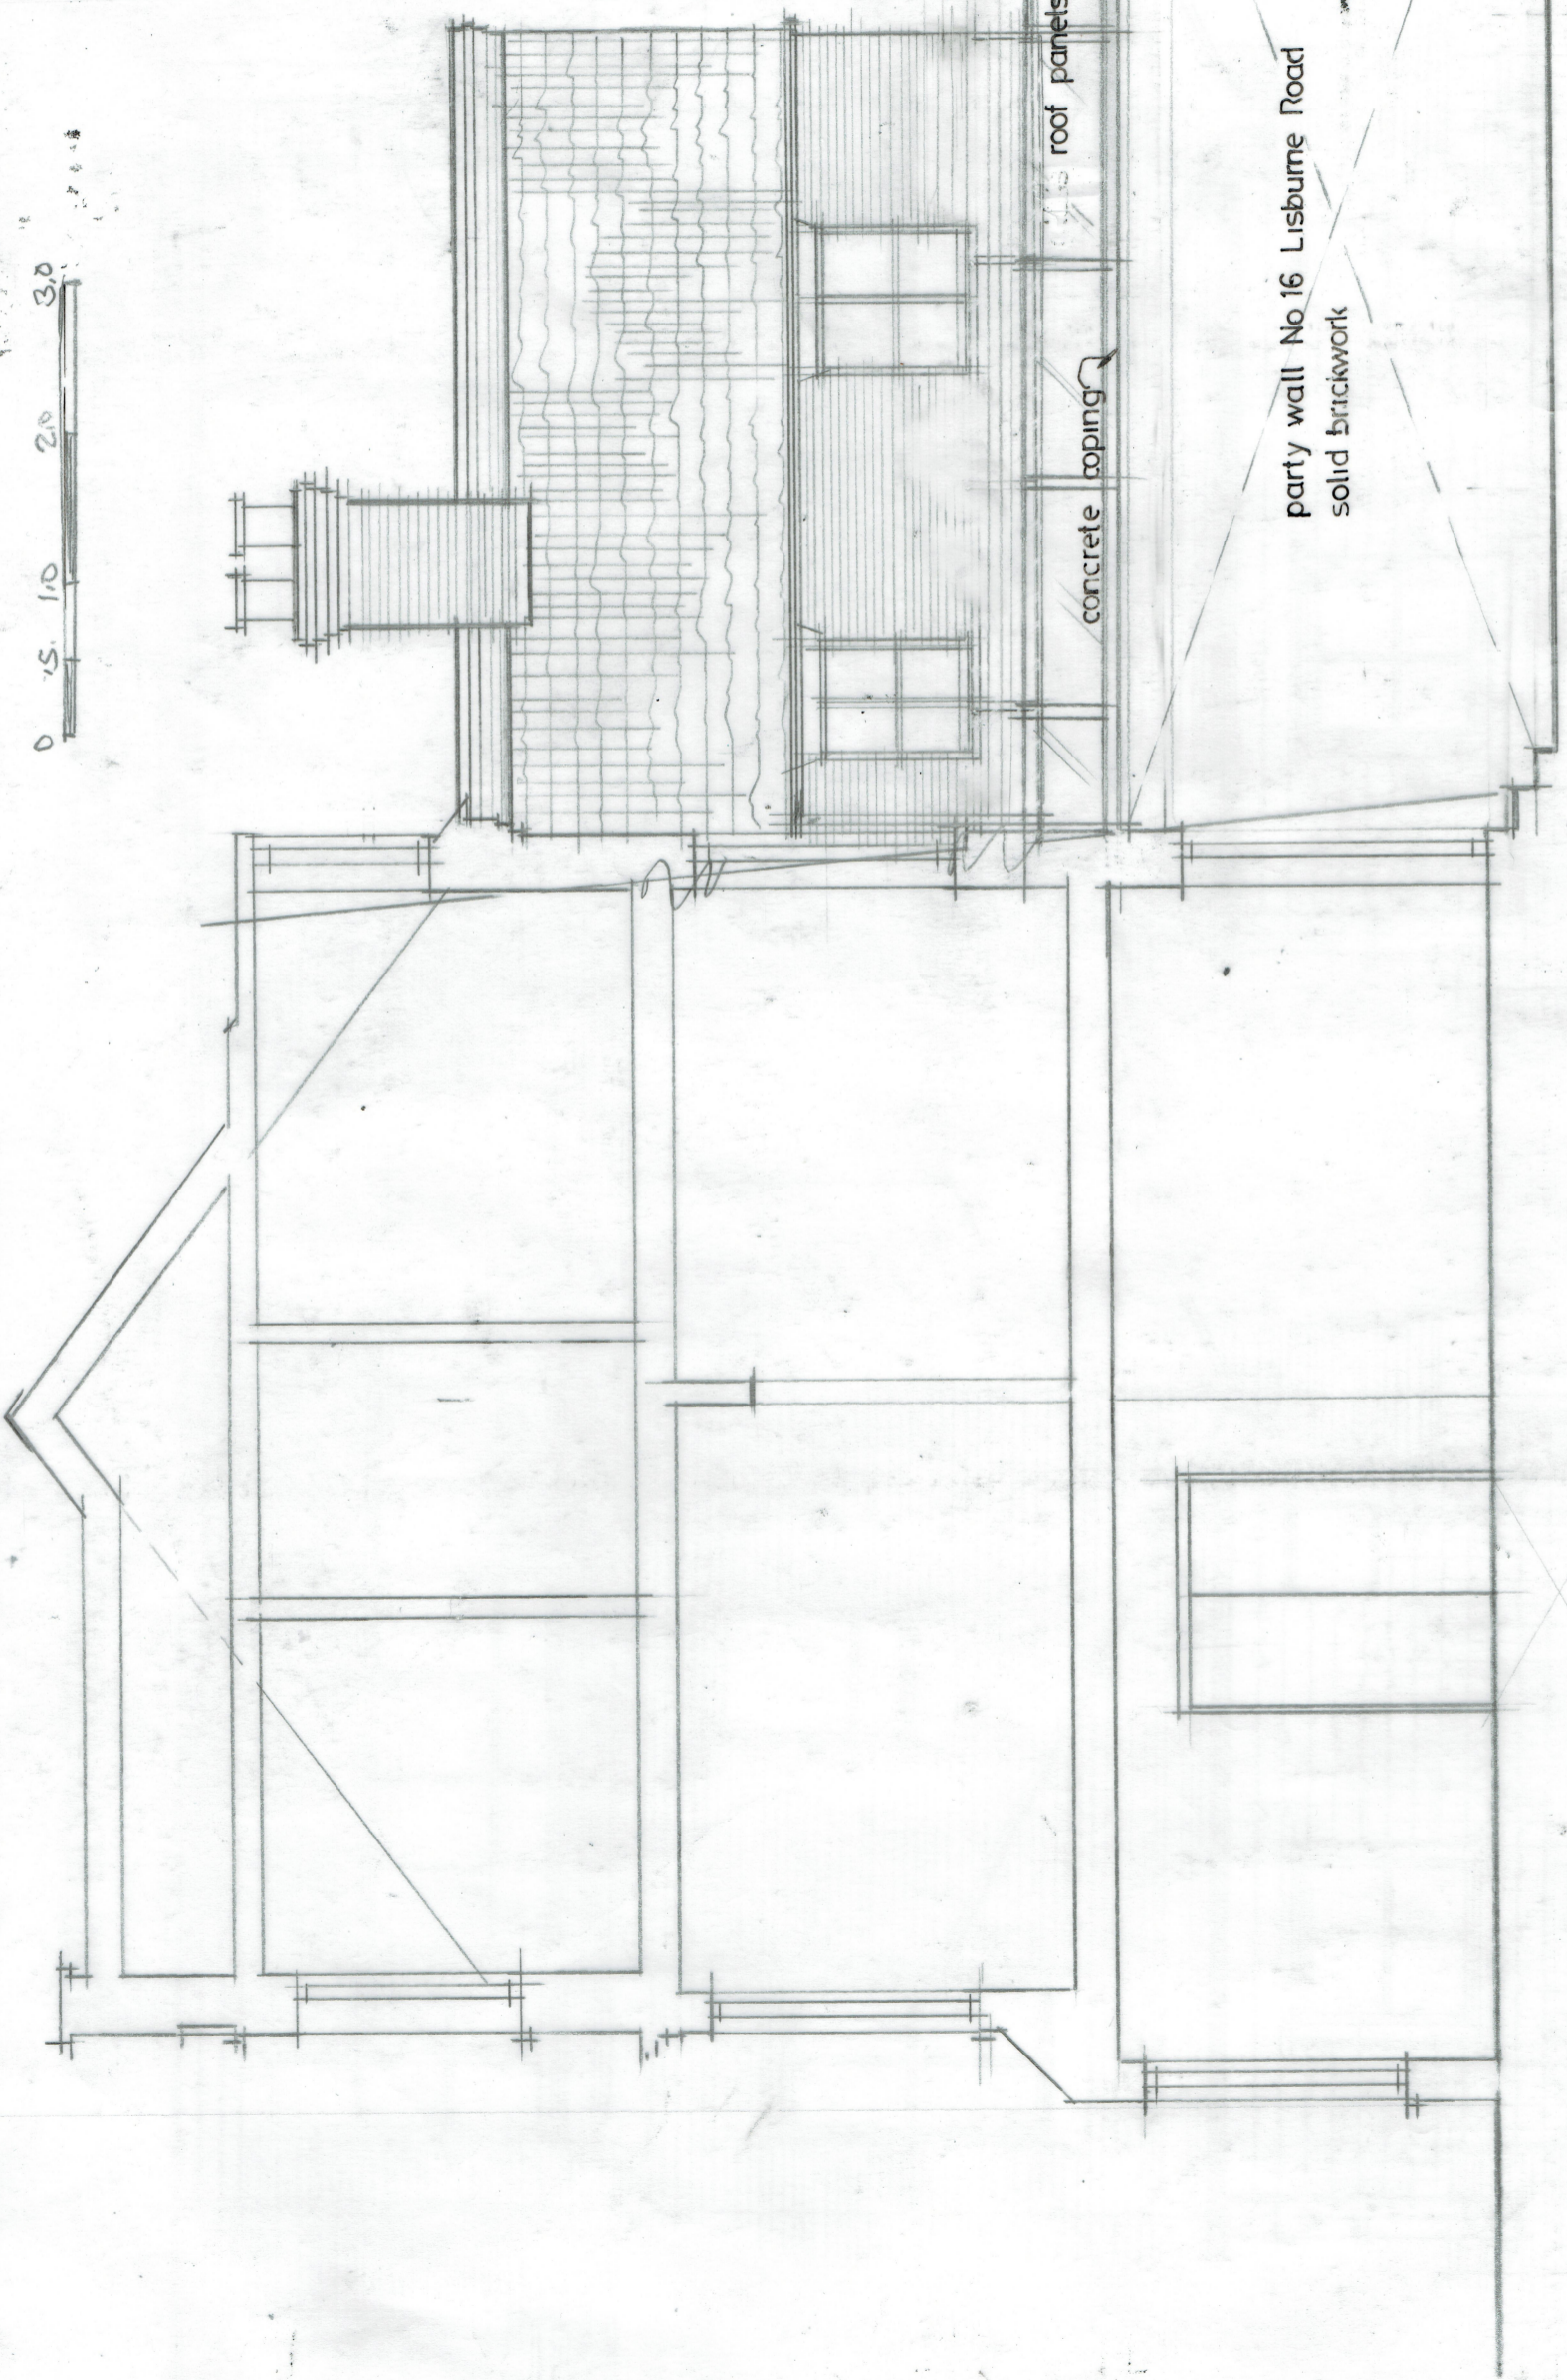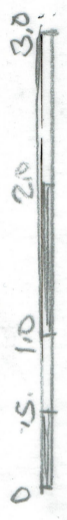

ELEVATION

PROPOSED SECTION