


SECTION DETAIL 01

TERRACE PLAN

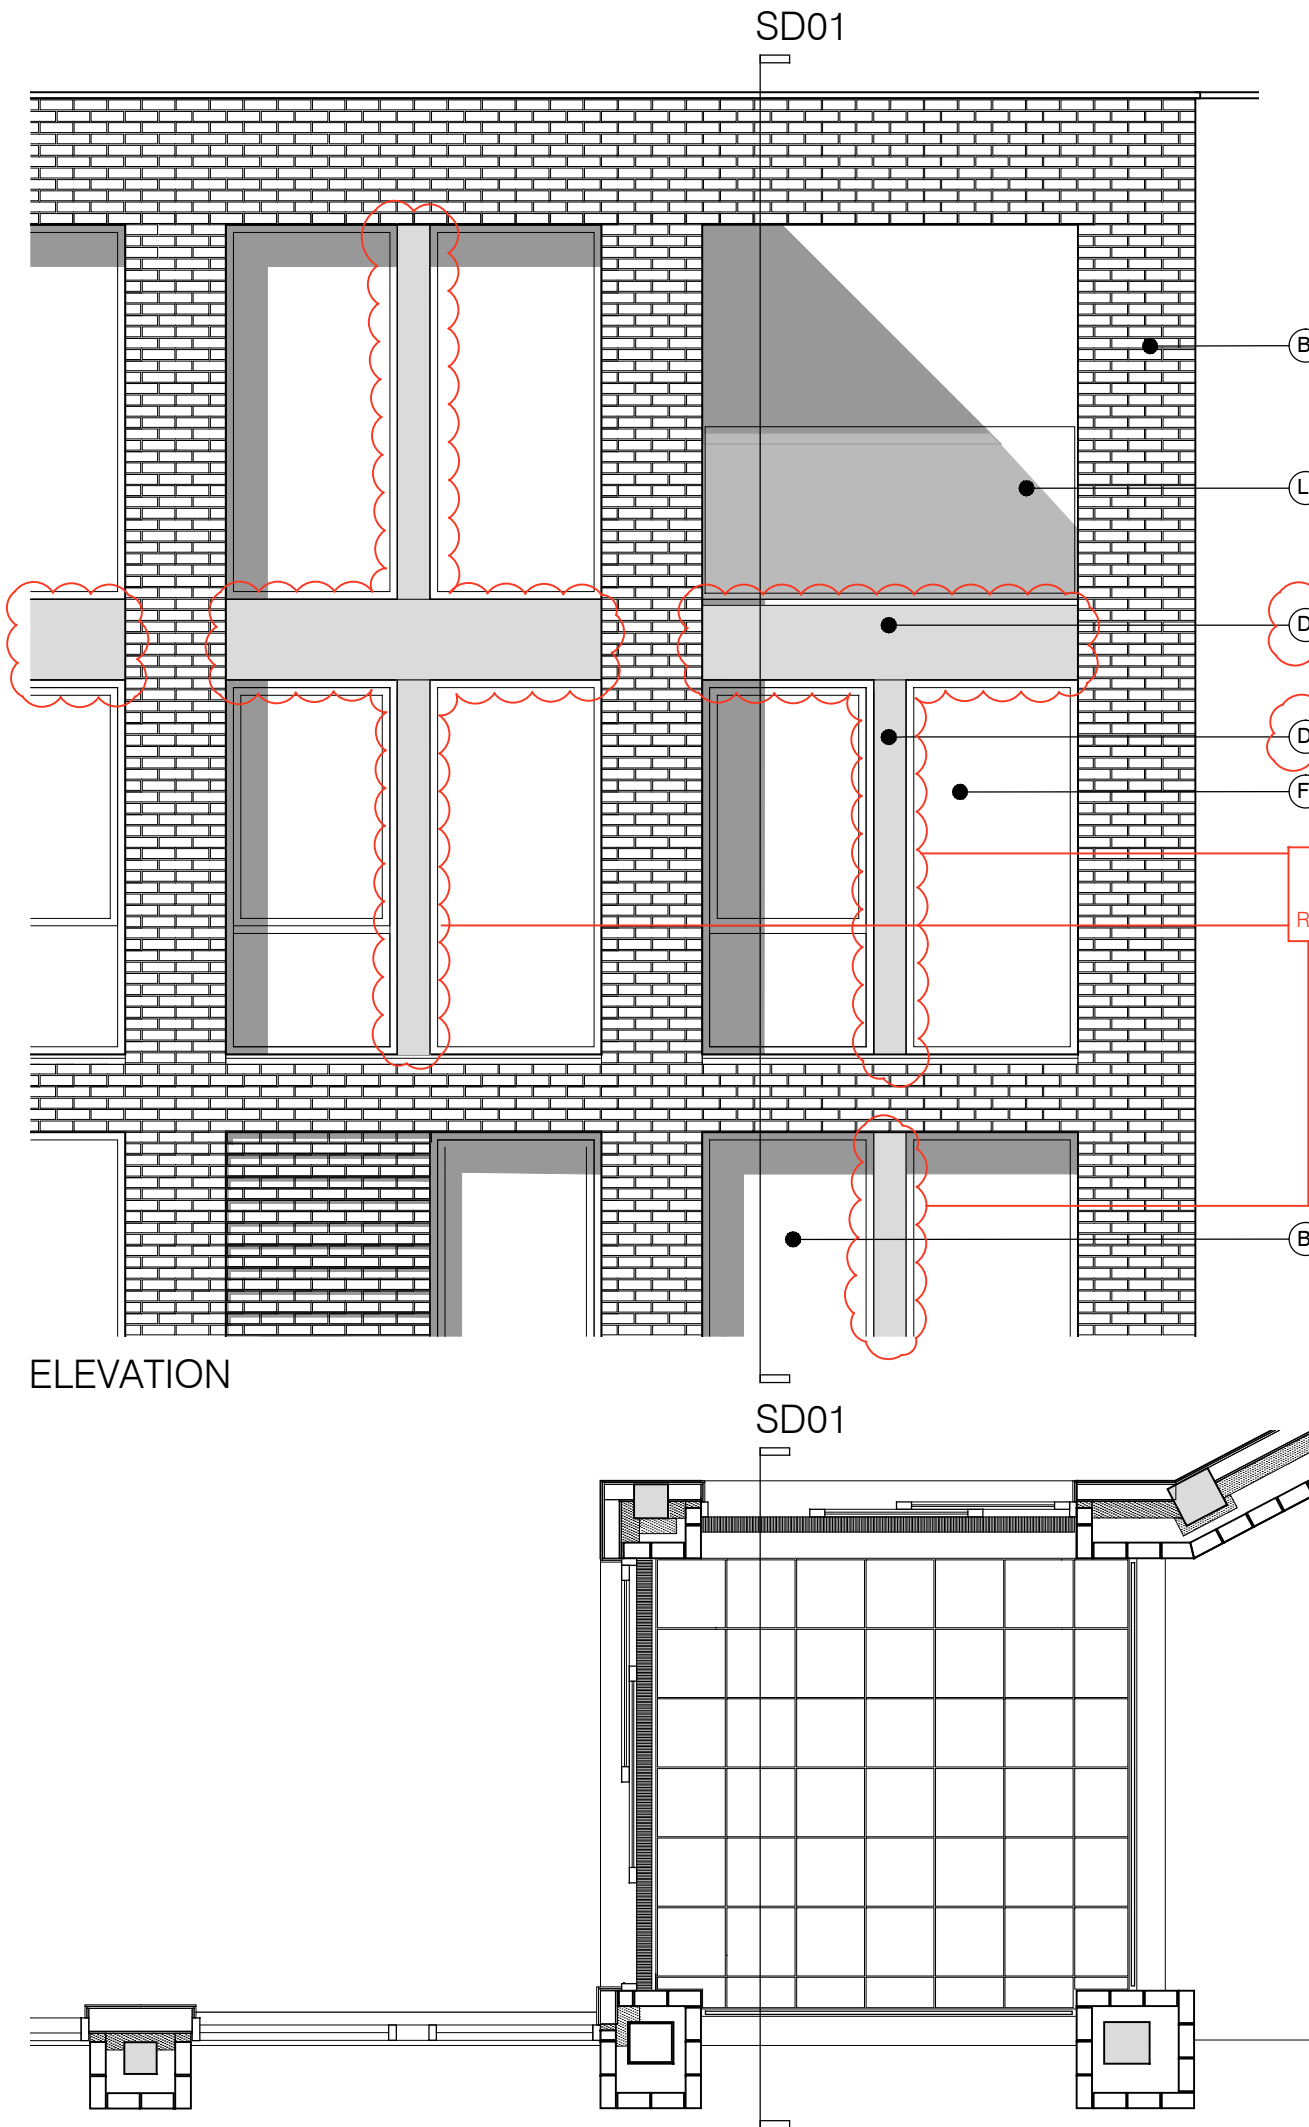




ELEVATION

SD01

MATERIAL KEY

- B** - Brick work type 2: Reflective blue/purple brick, stretcher bond brickwork. Openings to have a deep brick reveal (approx 190mm unless stated otherwise).
- D** - Metal panel: RAL colour finish panels with hidden fixings and minimal joints.
- F** - Windows / doors: RAL colour finish aluminum framed double or triple glazed units (manufacturer to be agreed).
- L** - Glass balustrade: frameless glass with no visible fixings.
- R** - Brick Soffit on fixing ancon bracket : Brick type to match facing brick
- T** - Terrace: with 50mm thick stone pavers (pietra serena sandstone or similar)
- W** - Roofs: Insulated flat roof with precast concrete pavers to Block F
- Y** - Brick work type 2: Slightly recessed brick wall with stepped brick coursing

For specification, refer to drawing PL 001-Rev B included within this Section 73 application

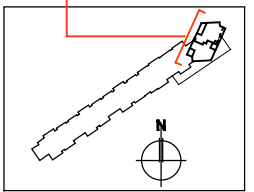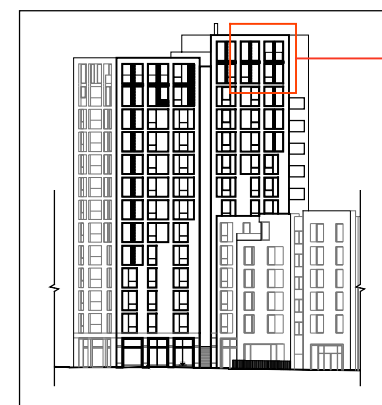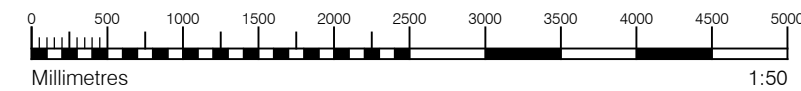

S73 APPLICATION					
D	28.04.17	Section 73 issued to planning.	DS	DPD	
D	31.03.17	Amendment references added. Material key updated. Issued to Wates prior to planning submission.	DS	DB	
C	21.06.16	Section 73 issued to planning.	EN	DPD	
rev.	date	notes	drn	aud	
drawing status: PLANNING					
Diespoker Wharf 38 Graham Street London N1 8JX			PTEa POLLARD THOMAS EDWARDS architects		
project	ABBEY AREA REGENERATION-PHASE 1 LONDON	job.no.	12_510	drawn	EG
audited	DPD	scale	1:50@A3	date	JUL 13
dwg title	TOP FLOOR TERRACE DETAILS	orig. no.	510_1_PL_401	rev	D