

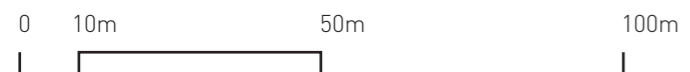


PROPOSED INTERNAL ALTERATIONS AT FLAT 5, PEMBERTON HOUSE 3/4 DOUGHTY STREET, WC1N 2PN

LOCATION PLAN

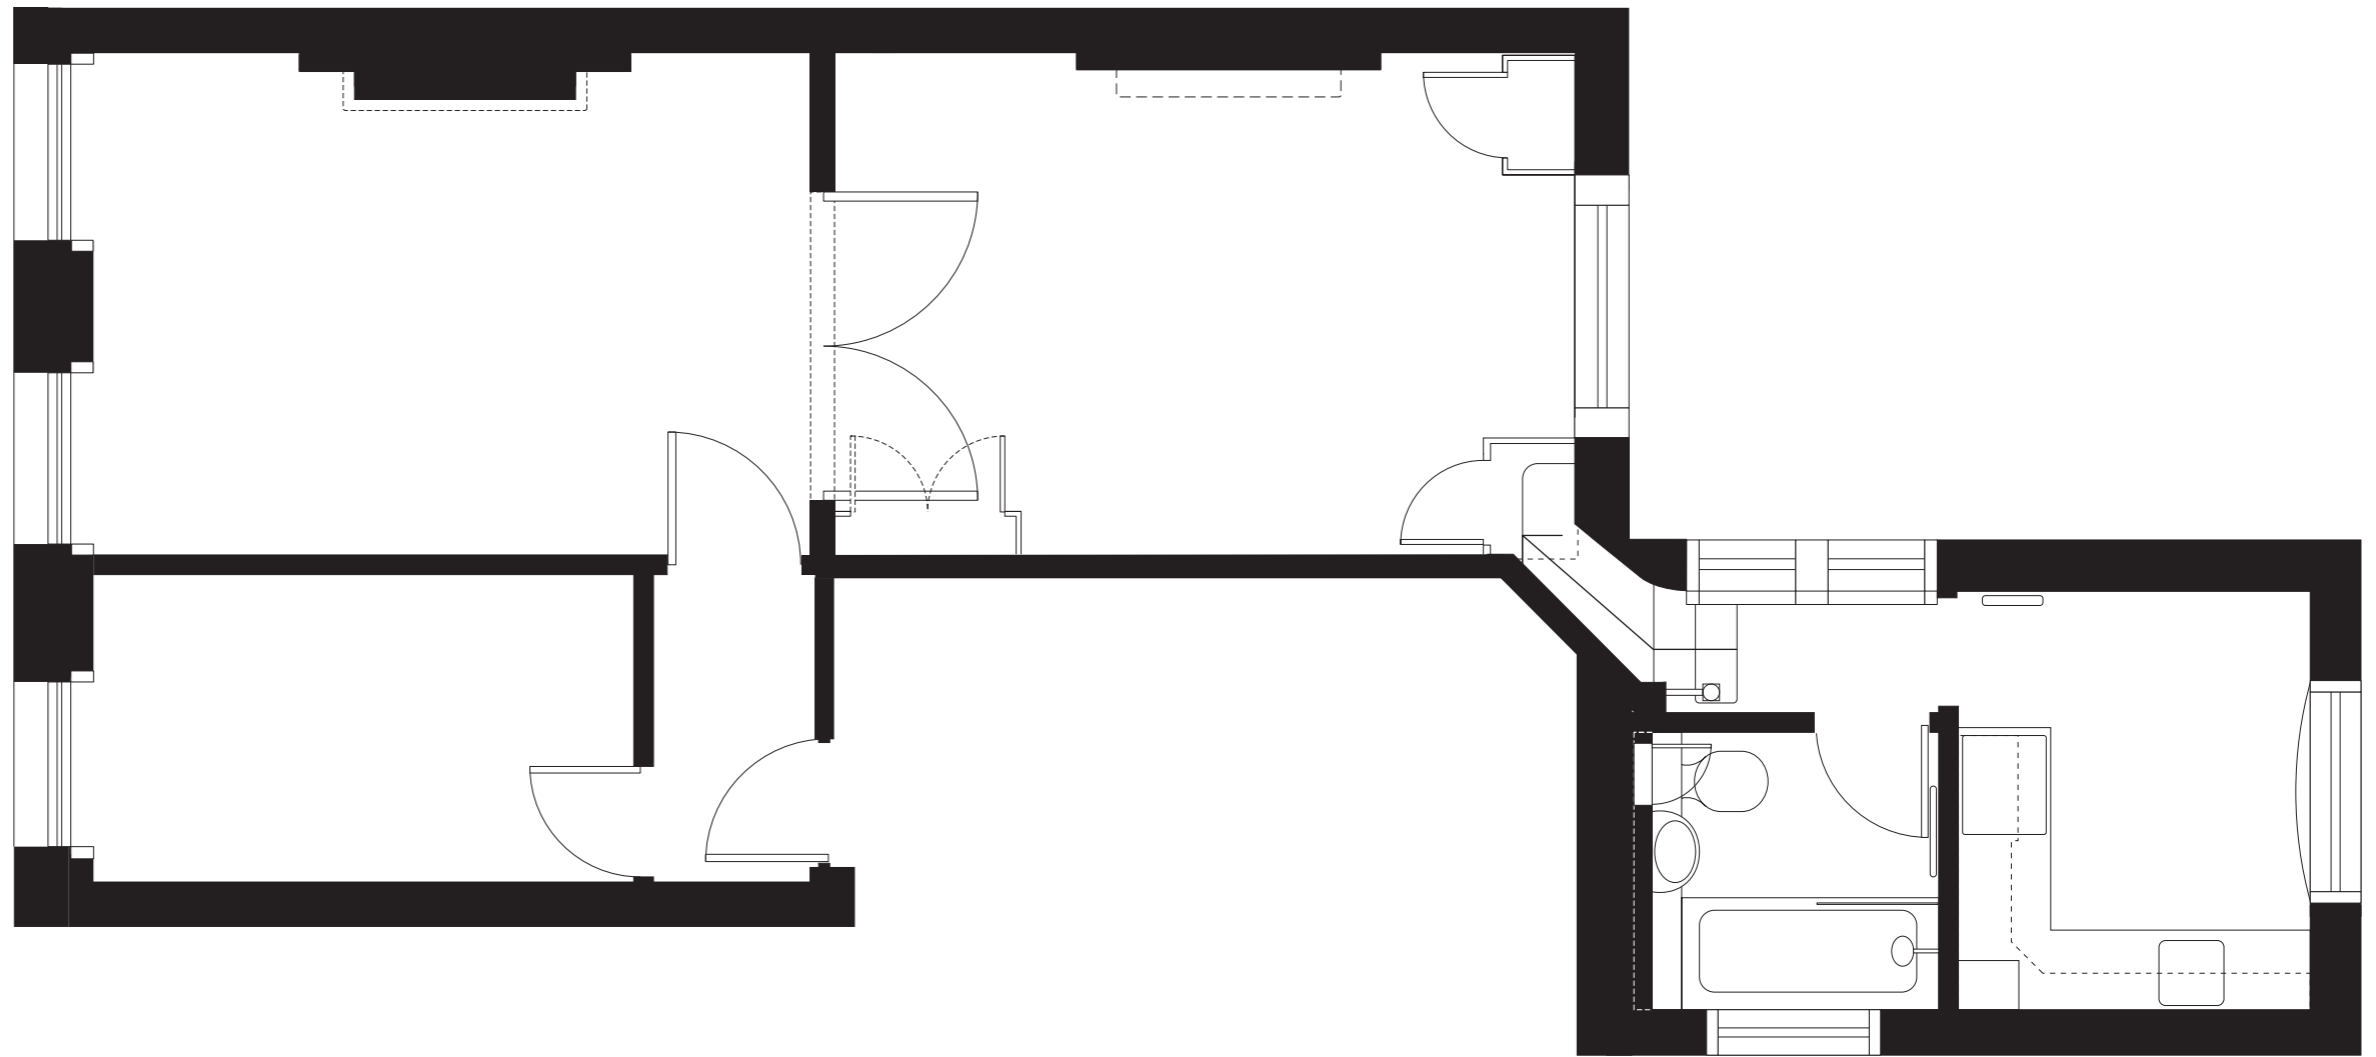

Drawing No.: DS_LOCATION
September 2017
Scale: 1:1250 @ A3
Drawn by: CWC
STUDIO CHACHA

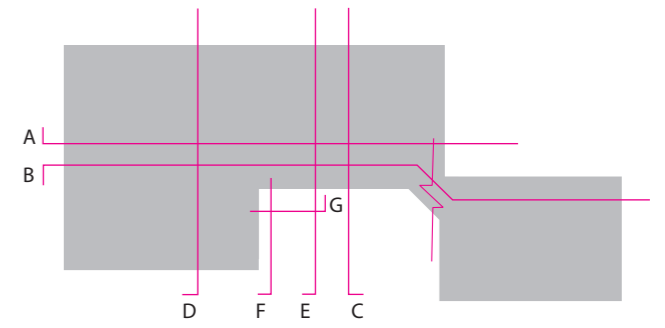


PROPOSED INTERNAL ALTERATIONS AT FLAT 5, PEMBERTON HOUSE 3/4 DOUGHTY STREET, WC1N 2PN

EXISTING LAYOUT: PLAN








Drawing No.: DS01_1
 September 2017
 Scale: 1:50 @ A3
 Drawn by: CWC
 STUDIO CHACHA

A

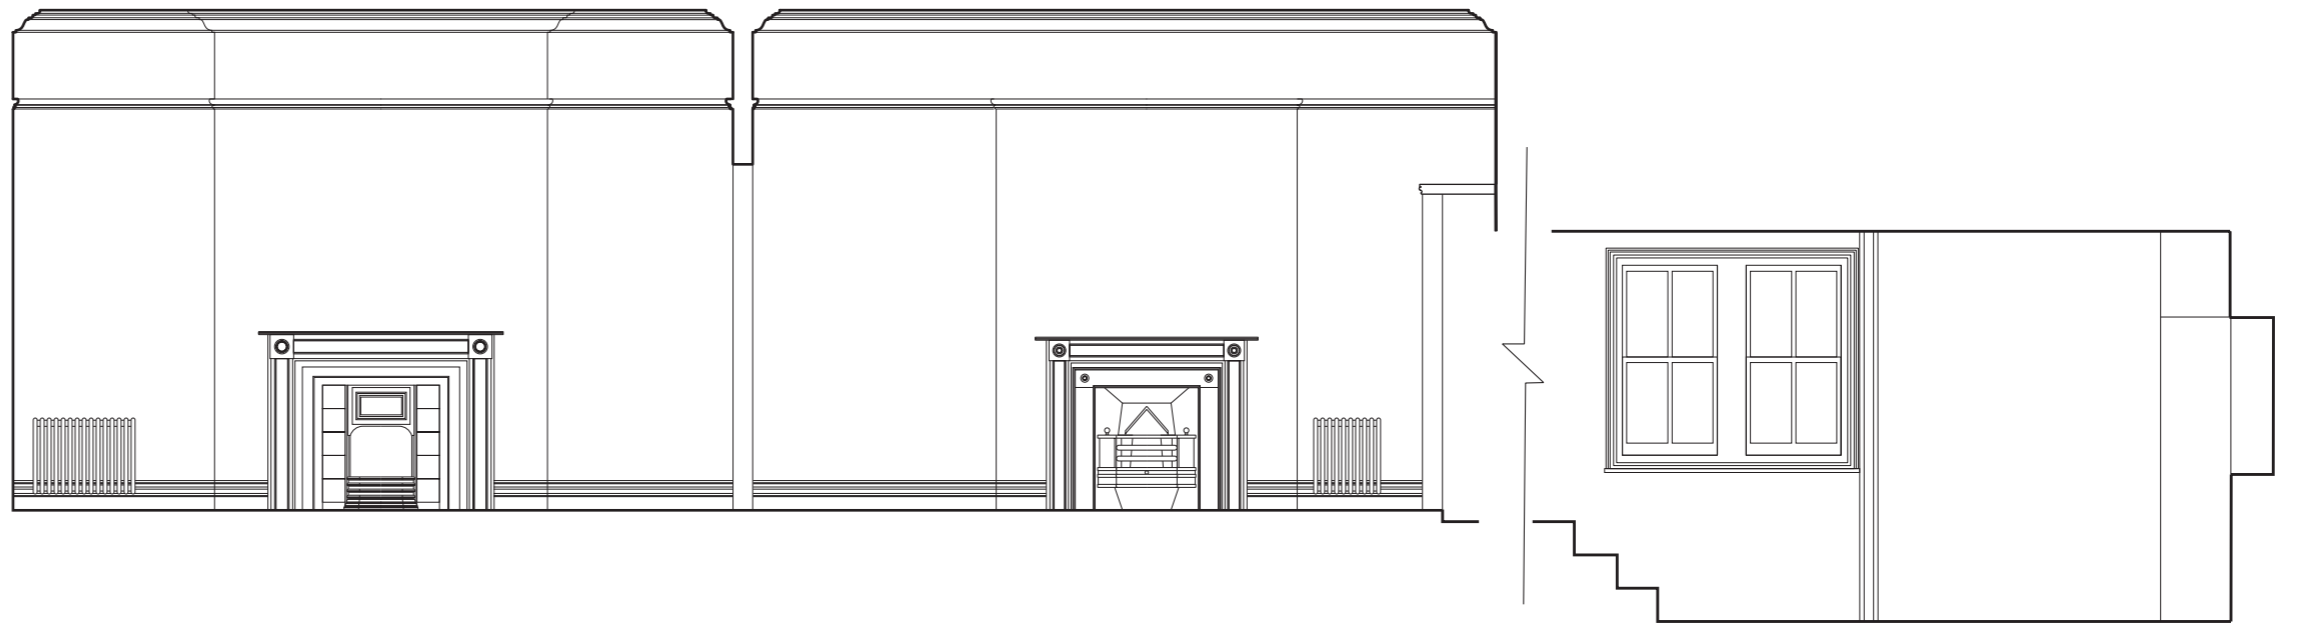

D

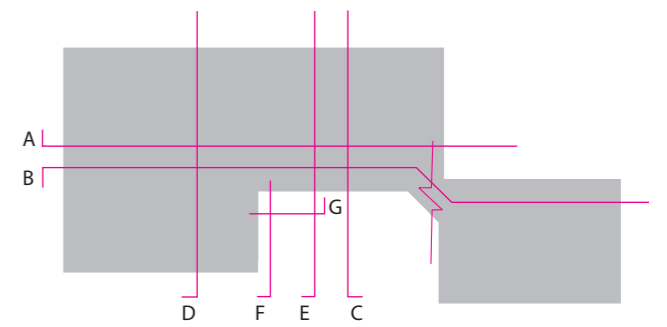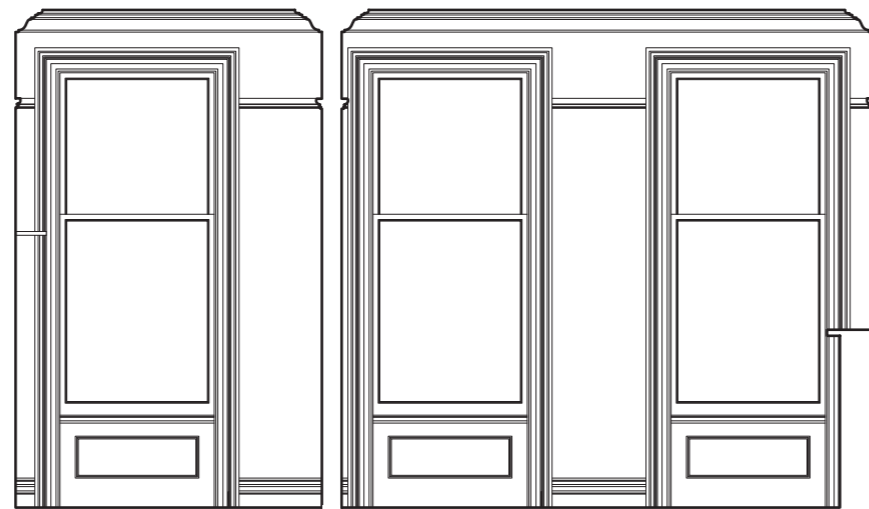

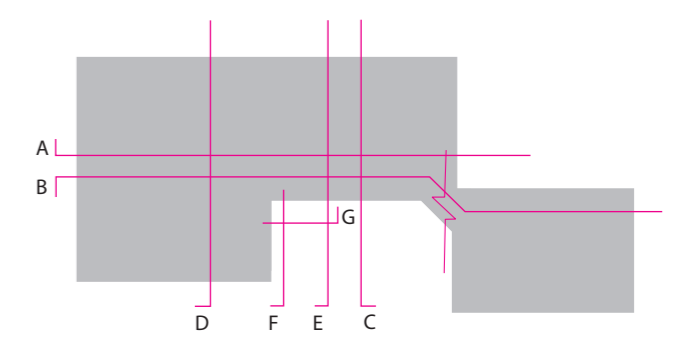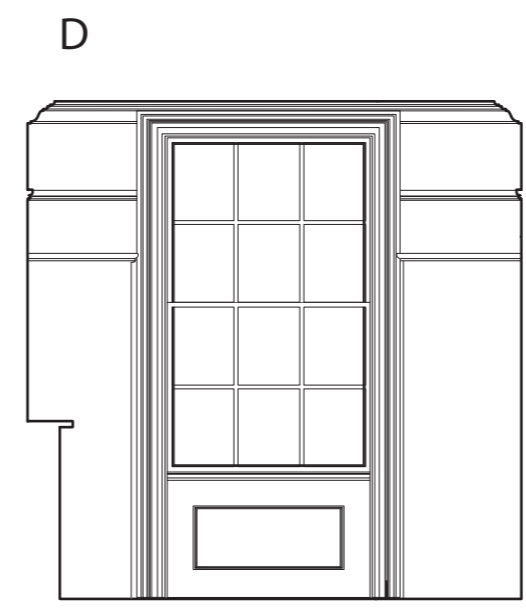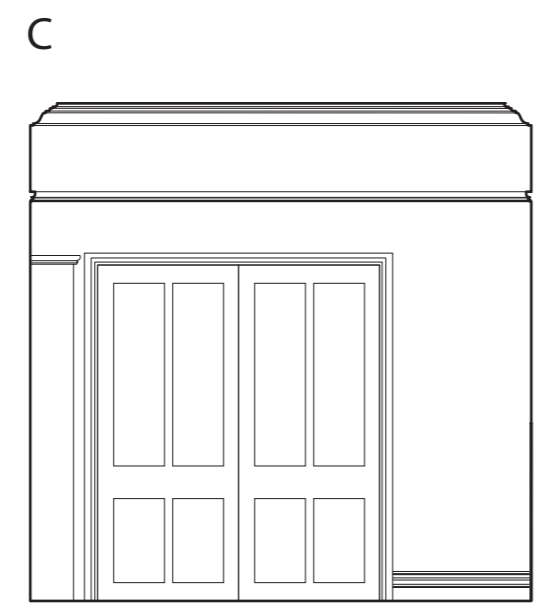

PROPOSED INTERNAL ALTERATIONS AT FLAT 5, PEMBERTON HOUSE 3/4 DOUGHTY STREET, WC1N 2PN

EXISTING LAYOUT: SECTIONS B, C, D





Drawing No.: DS01_4
 September 2017
 Scale: 1:50 @ A3
 Drawn by: CWC
 STUDIO CHACHA

NOTES

1 DOORS: REVERSE SWING

2 SEE DRAWINGS DS01_10 AND DS01_11

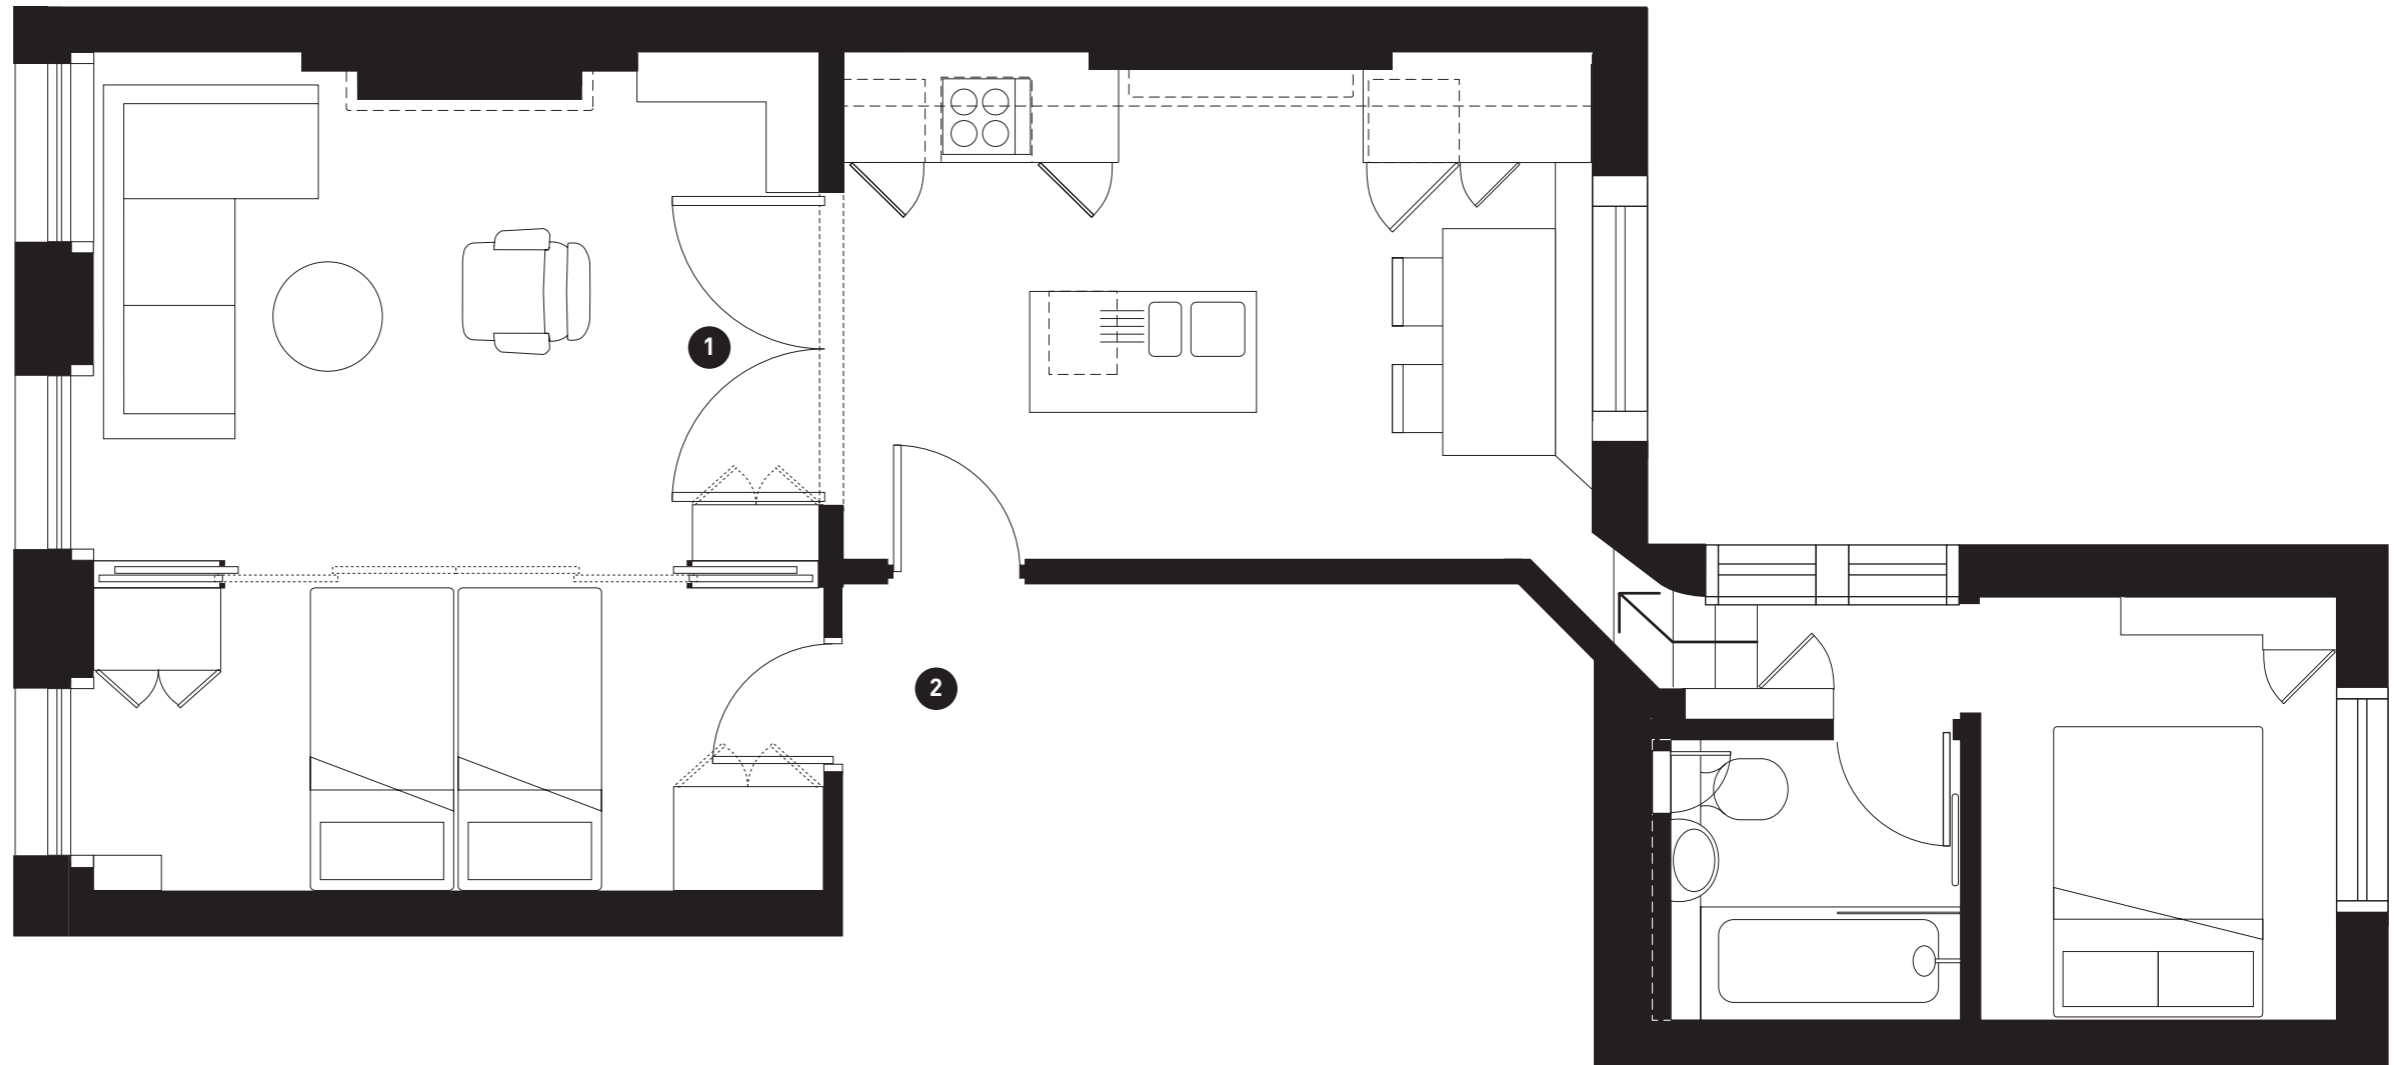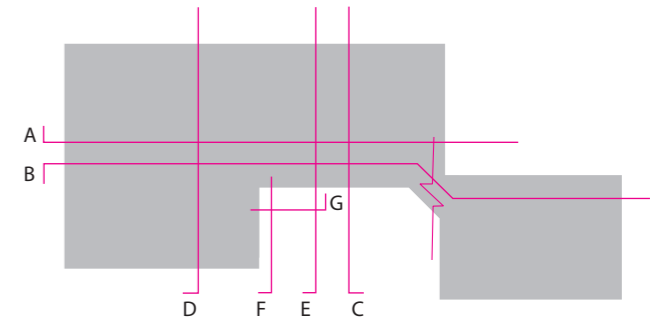


PROPOSED INTERNAL ALTERATIONS AT FLAT 5, PEMBERTON HOUSE 3/4 DOUGHTY STREET, WC1N 2PN

PROPOSED LAYOUT: PLAN





Drawing No.: DS01_2B
Revised February 2018
Scale: 1:50 @ A3
Drawn by: CWC
STUDIO CHACHA

A

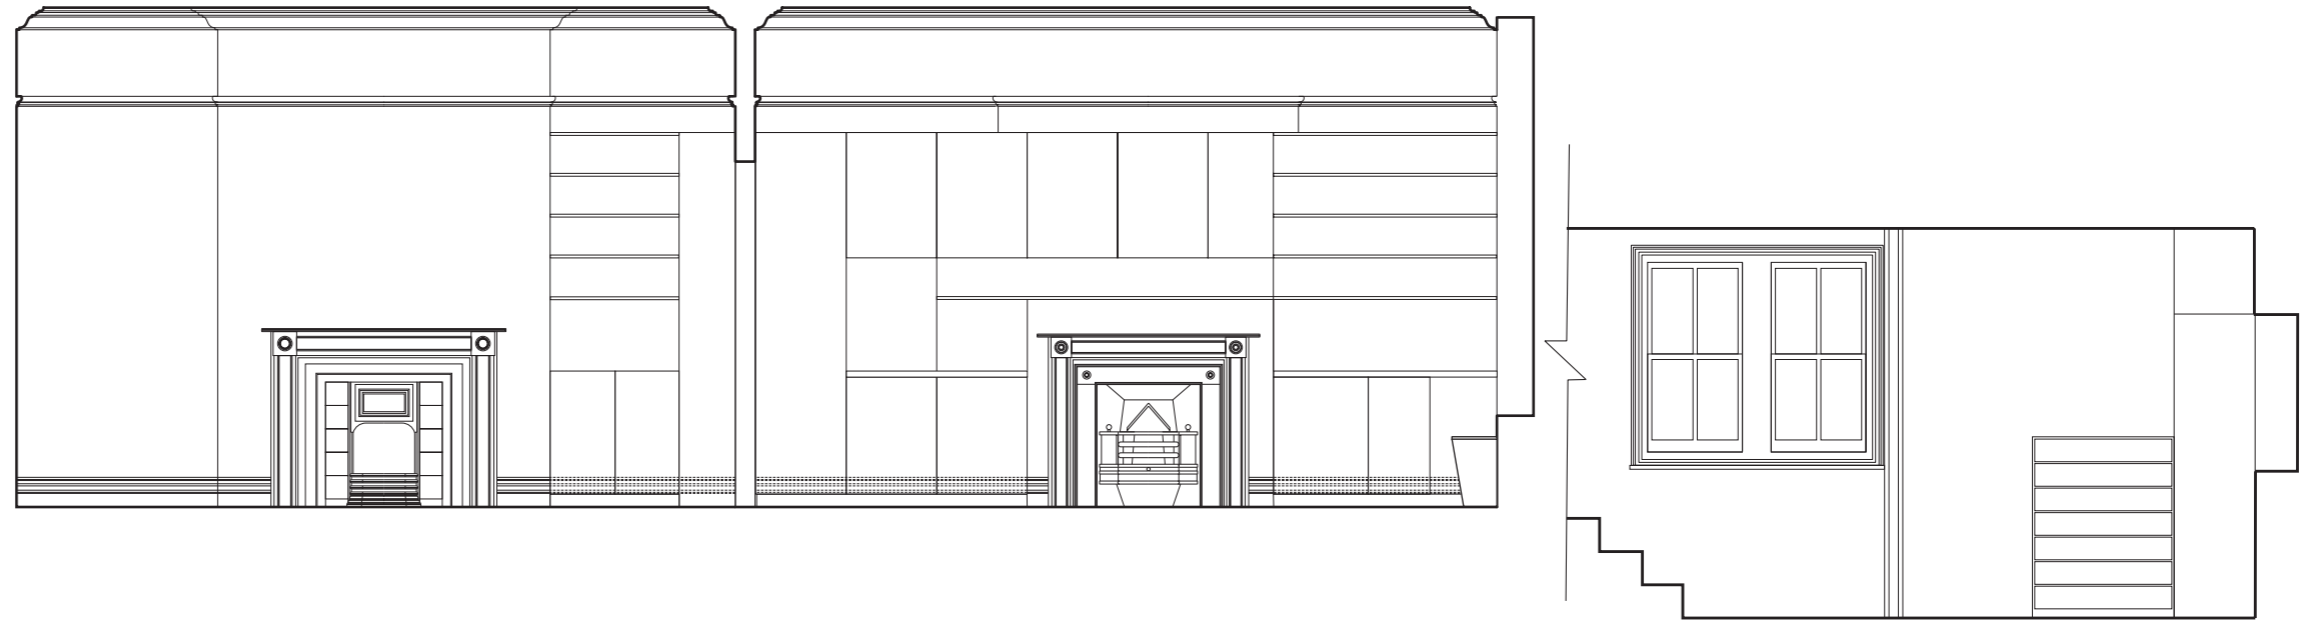

D

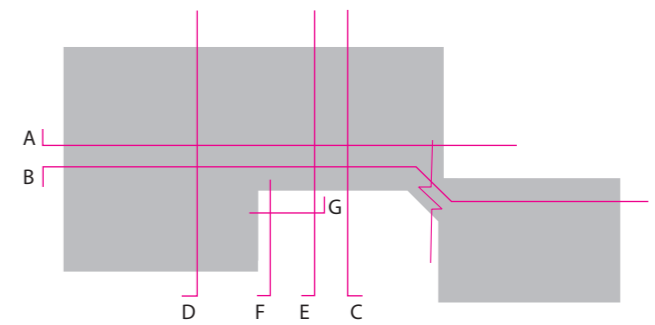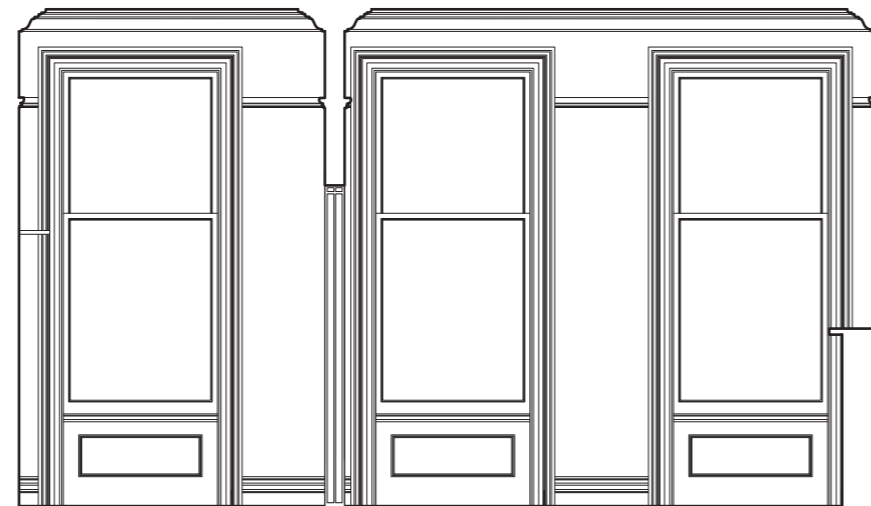

PROPOSED INTERNAL ALTERATIONS AT FLAT 5, PEMBERTON HOUSE 3/4 DOUGHTY STREET, WC1N 2PN

PROPOSED LAYOUT: SECTIONS A,D



Drawing No.: DS01_6B
 Revised February 2018
 Scale: 1:50 @ A3
 Drawn by: CWC
 STUDIO CHACHA

