



Detail - Scale 1:10@A3

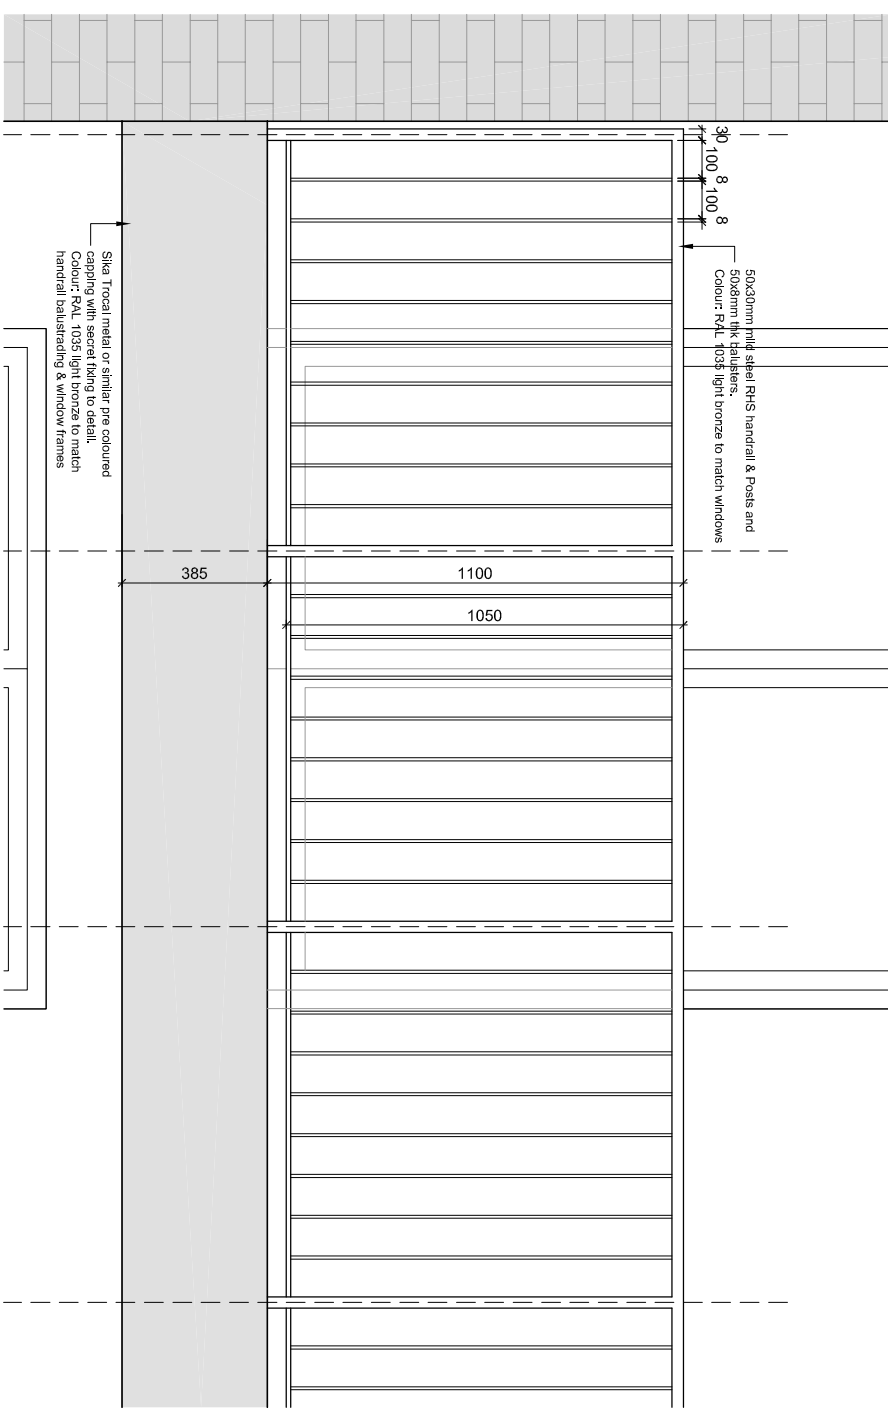

Detail - Scale 1:20@A3

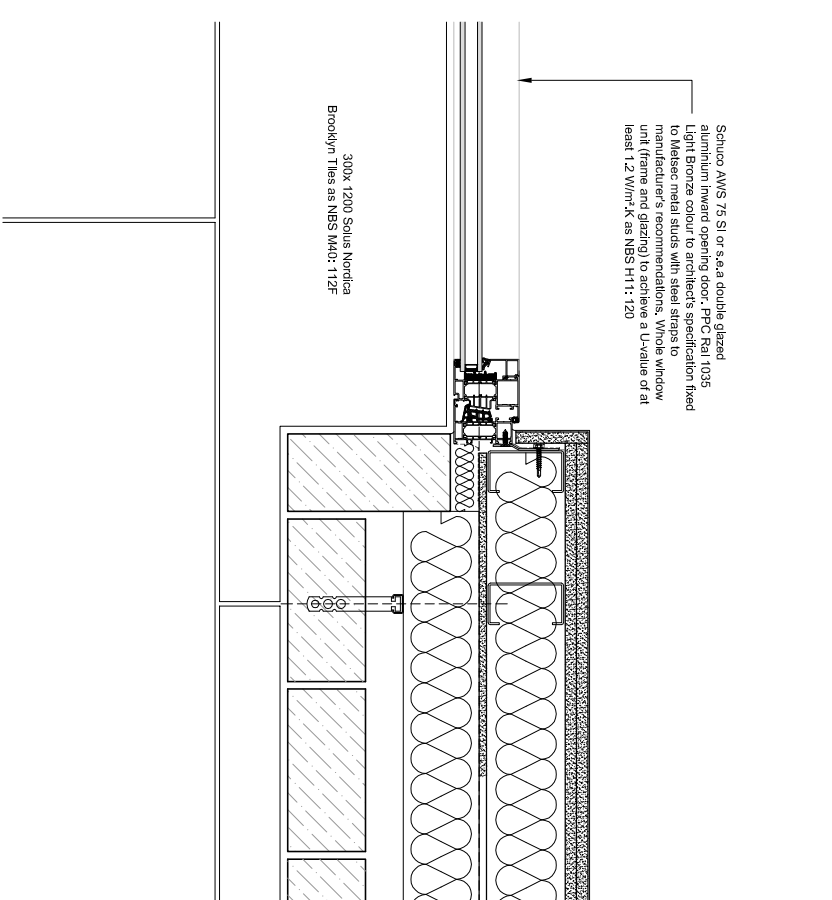

Detail - Scale 1:10@A3

PLANNING

THIS DRAWING IS NOT TO BE SCALED. ONLY DIMENSIONS ARE TO BE FOLLOWED (UNLESS THE DRAWING IS PART OF A PLANNING APPLICATION, CONTRACTS ARE TO CHECK ALL DIMENSIONS BEFORE WORK COMMENCES AND REFER ANY APPARENT DISCREPANCY TO THE ARCHITECT). THIS DRAWING IS THE SOLE PROPERTY OF M/R PARTNERSHIP LIMITED AND MAY NOT BE COPIED OR REPRODUCED IN ANY MANNER WHATSOEVER WITHOUT THE OWNERS WRITTEN CONSENT. © COPYRIGHT.

PROJECT **254 Kilburn High Road**
London NW6 2BS

DRAWING
Metal Handrail Balustrade
Balcony Detail

M/R P
 M/R PARTNERSHIP LTD

41 Foley Street, London W1W 7TS Tel: (020) 7631 5405 Email: info@mpartnership.co.uk Web: www.mpartnership.co.uk
 DATE: 14/07/2017 SCALE: 1:5@A1 DRAWN: CAD
 DWG No: **3144_036** REV. No: