



Detail - Scale 1:10@A3

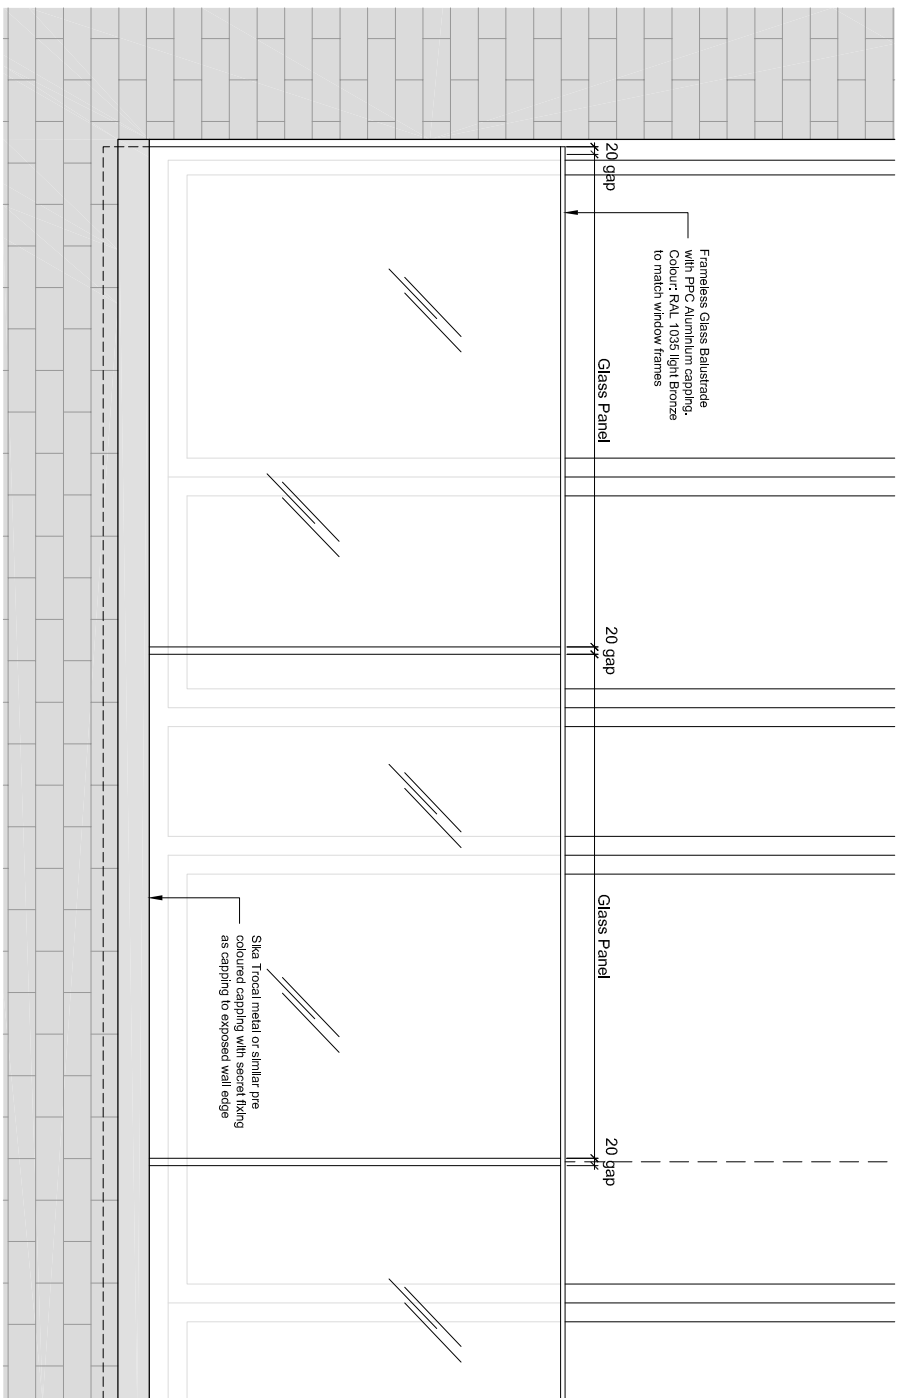

Detail - Scale 1:20@A3

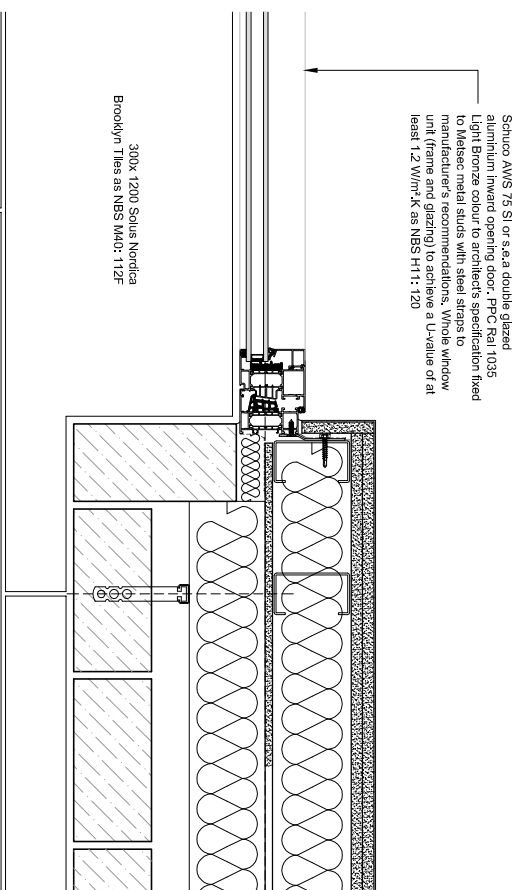

Detail - Scale 1:10@A3

PLANNING

THIS DRAWING IS NOT TO BE SCALED. ONLY FIGURED DIMENSIONS ARE TO BE FOLLOWED (UNLESS THE DRAWING IS PART OF A PLANNING APPLICATION). CONTRACTORS ARE TO CHECK ALL DIMENSIONS BEFORE WORK COMMENCES AND REFER ANY APPARENT DISCREPANCY TO THE ARCHITECT. THIS DRAWING IS THE SOLE PROPERTY OF M/R PARTNERSHIP LIMITED, AND MAY NOT BE COPIED OR REPRODUCED IN ANY MANNER WHATSOEVER WITHOUT THE OWNERS WRITTEN CONSENT. © COPYRIGHT.

PROJECT 254 Kilburn High Road
London NW6 2BS

DRAWING
Glass Balustrade Balcony Detail

M/R PARTNERSHIP LTD

41 Foley Street, London W1W 7TS Tel: (020) 7631 5405 Email: info@mpartnership.co.uk Web: www.mpartnership.co.uk

DATE: 14/07/2017 SCALE: 1:5@A1 DRAWN: CAD
DWG No: 3144_037 REV. No:

FILE: 3144_037 Glass Balustrade Balcony Detail.dwg