


First Floor Parapet Detail - Scale 1:10@A3

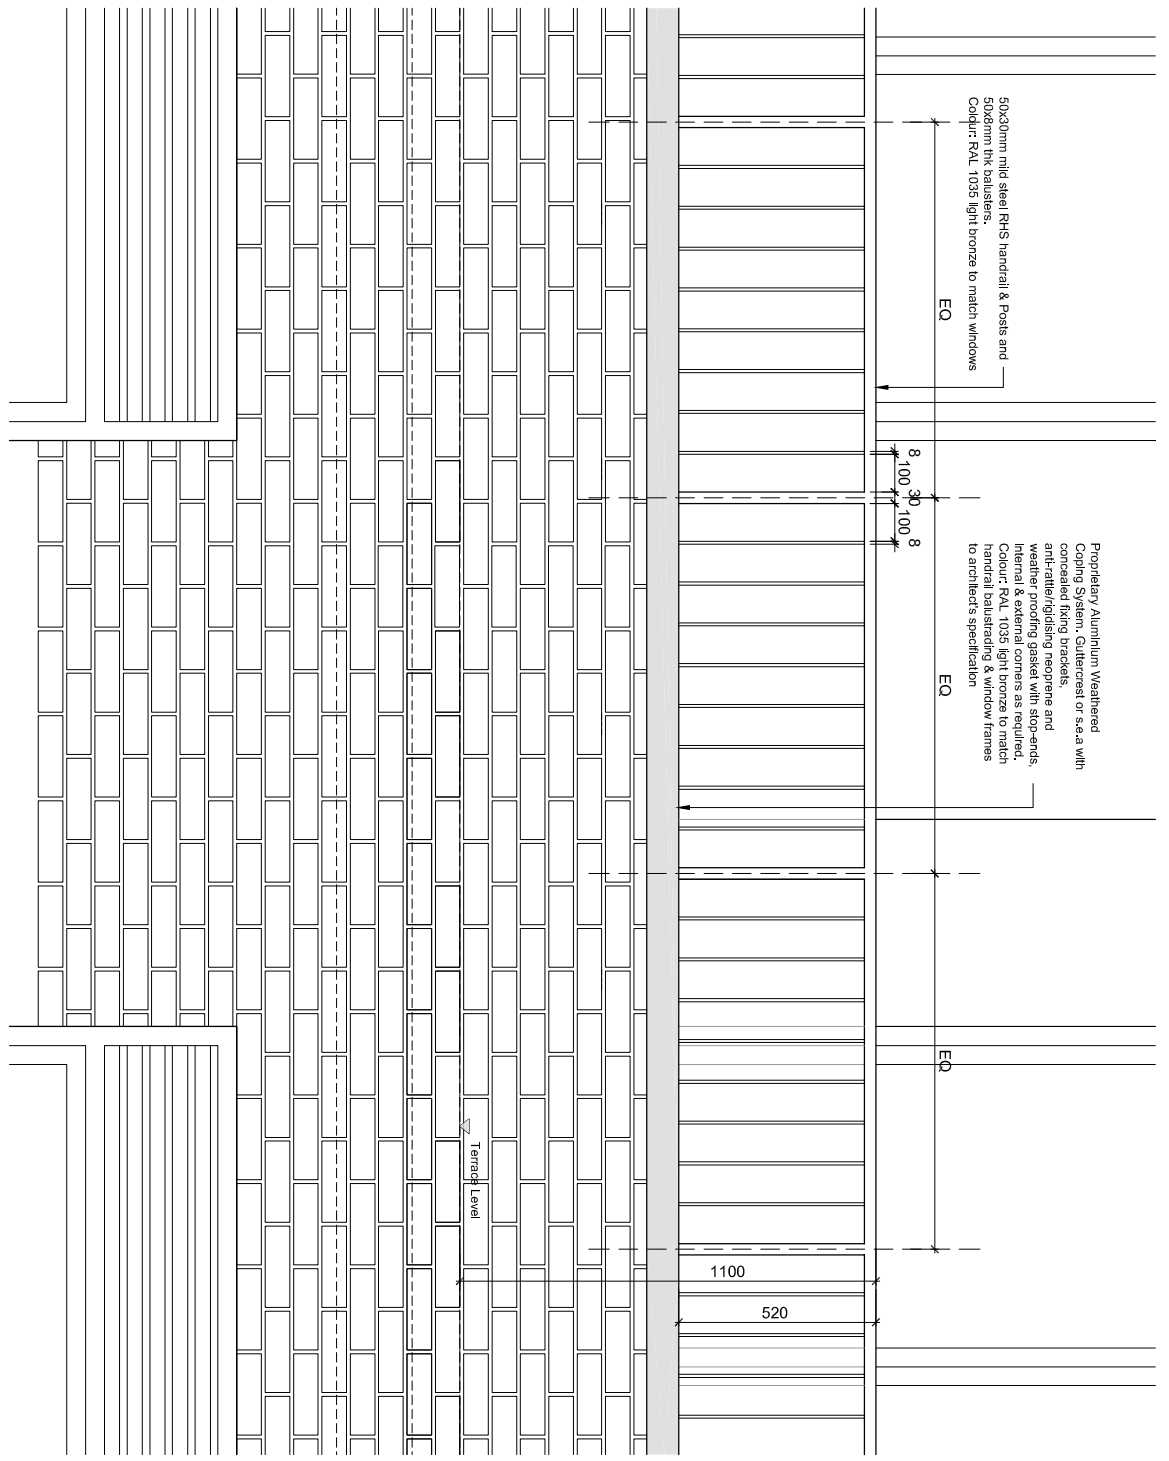

Metal Balustrading/Parapet Detail - Scale 1:20@A3

PLANNING

THIS DRAWING IS NOT TO BE SCALED. ONLY FIGURED DIMENSIONS ARE TO BE FOLLOWED (UNLESS THE DRAWING IS PART OF A PLANNING APPLICATION). CONTRACTORS ARE TO CHECK ALL DIMENSIONS BEFORE WORK COMMENCES AND REFER ANY APPARENT DISCREPANCY TO THE ARCHITECT.
THIS DRAWING IS THE SOLE PROPERTY OF M/R PARTNERSHIP LIMITED, AND MAY NOT BE COPIED OR REPRODUCED IN ANY MANNER WHATSOEVER WITHOUT THE OWNERS WRITTEN CONSENT.
(c) COPYRIGHT.

PROJECT 254 Kilburn High Road
London NW6 2BS

DRAWING
Metal Balustrade
Balcony Parapet Detail

M/R P
M/R PARTNERSHIP LTD

41 Foley Street, London W1W 7TS Tel: (020) 7631 5405 Email: info@mpartnership.co.uk Web: www.mpartnership.co.uk

DATE: 14/07/2017 SCALE: 1:5@A1 DRAWN: CAD
DWG No: 3144_038 REV. No:

FILE: 3144_038 Metal Balustrade Balcony Parapet Detail.dwg