


Elevation - Scale 1:20@A3

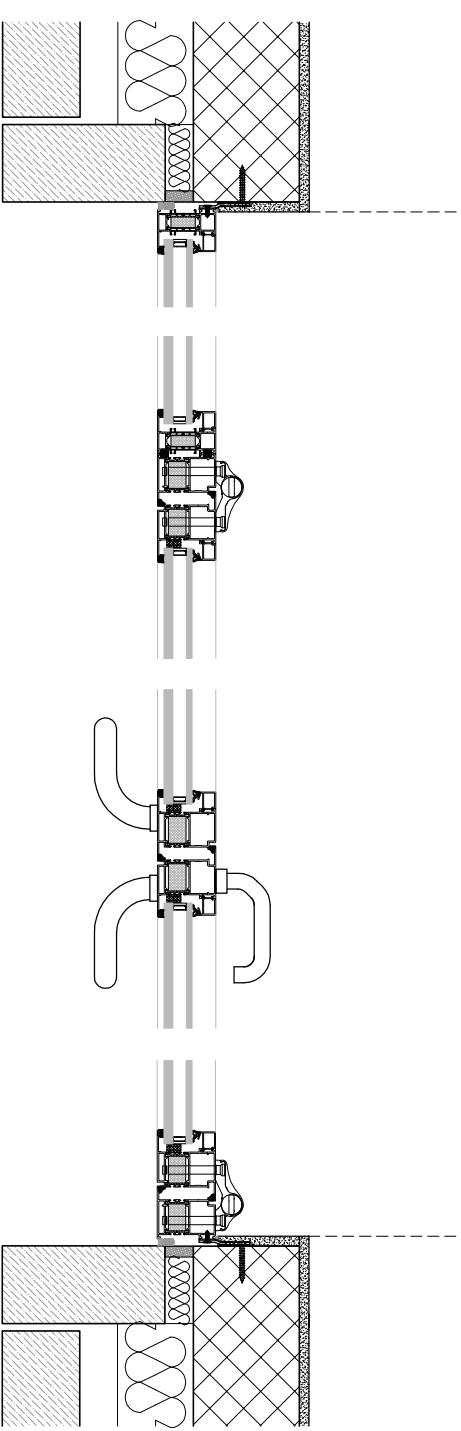

Jamb Detail - Scale 1:10@A3

Commercial Entrance Door Head & Base Detail - Scale 1:10@A3

PLANNING

THIS DRAWING IS NOT TO BE SCALED. ONLY DIMENSIONS ARE TO BE FOLLOWED (UNLESS THE DRAWING IS PART OF A PLANNING APPLICATION). CONTRACTORS ARE TO CHECK ALL DIMENSIONS BEFORE WORK COMMENCES, AND REFER ANY APPARENT DISCREPANCY TO THE ARCHITECT.
THIS DRAWING IS THE SOLE PROPERTY OF MR PARTNERSHIP LIMITED, AND MAY NOT BE COPIED OR REPRODUCED IN ANY MANNER WHATSOEVER WITHOUT THE OWNERS WRITTEN CONSENT.
(c) COPYRIGHT.

PROJECT 254 Kilburn High Road
London NW6 2BS

DRAWING Ground Floor Commercial
Entrance Door Detail

MRP

MR PARTNERSHIP LTD

41 Foley Street, London W1W 7TS Tel: (020) 7631 5405 Email: info@mrpartnership.co.uk Web: www.mrpartnership.co.uk

DATE: 05/02/18 SCALE: 1:5@A1 DRAWN: DA

DWG No: 3144_042 REV. No:

FILE: 3144_042_ENTRANCE FRONT DETAIL.dwg