

Note:

Copyright is retained by Big Picture Design.




NORTH

Legend



Site Boundary

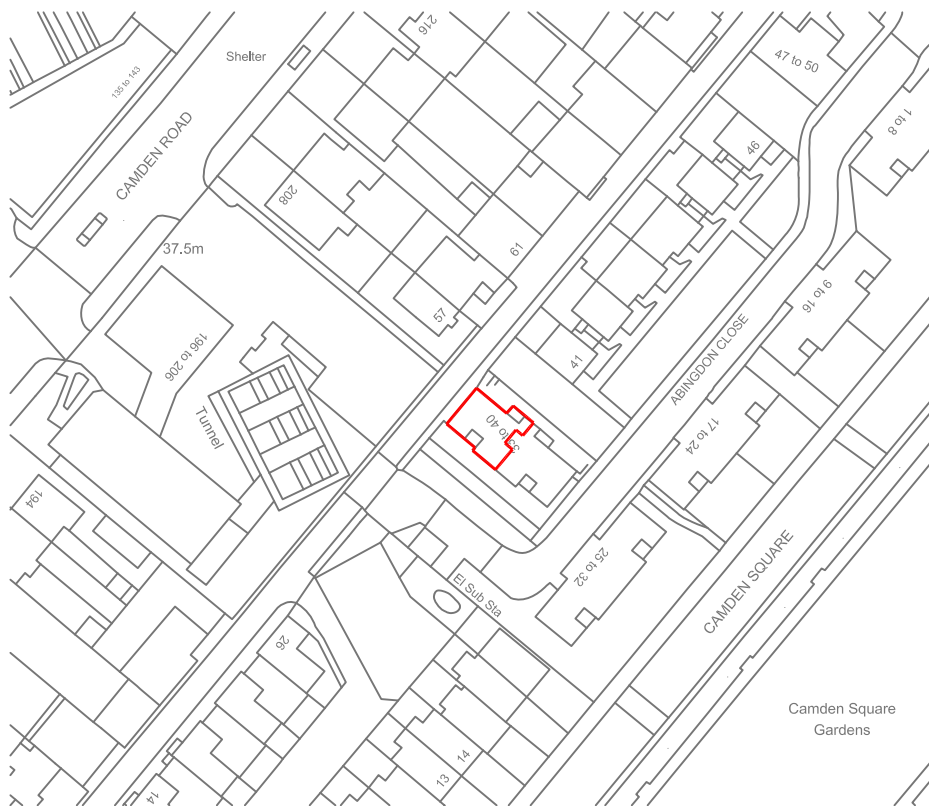

**CLIENT:**

Mr Taylor

**PROJECT:**

Proposed Extension, 40 Abingdon Close,  
Camden, NW1 9UT

**DRAWING TITLE:**

Site Location Plan

SCALE: 1:1250@A4    DATE: 17/02/2018    DRAWN: JNM

DRAWING NUMBER: 13111/001    REVISION:

**BIG  
PICTURE  
DESIGN**