


EXISTING STALLS LAYOUT
(APPROX. SCALE 1:200 AT A1)




EXISTING RAKED AUDITORIUM FLOOR PROFILE

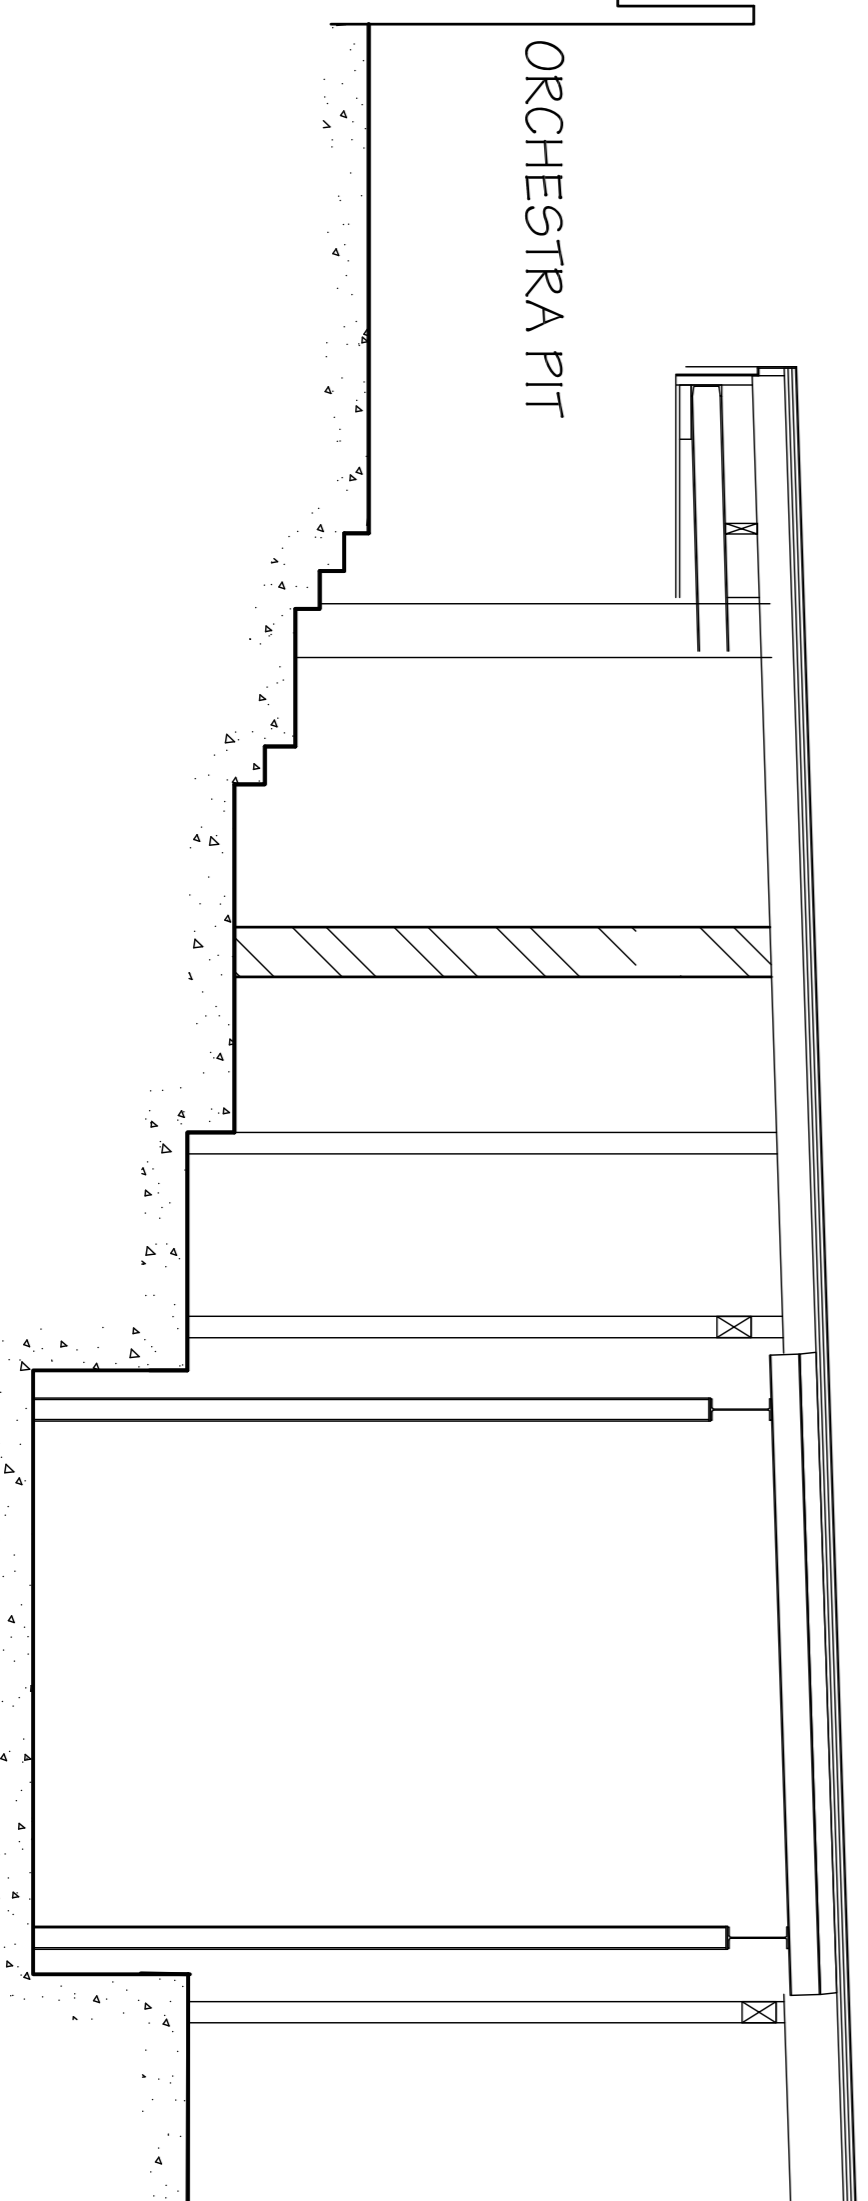

EXISTING SECTION THROUGH STALLS LEVEL
(SCALE 1:50 AT A1)

Rev.	Date	Description	By
Revisions			


Michael Jackson Consulting
 Chartered Structural Engineers
 204 BOTTON ROAD
 MANCHESTER, M20 3BN
 Tel: 0161 790 4404
 Fax: 0161 790 4405

Client

NEDERLANDER

Project
DOMINION THEATRE, LONDON

Drawing Title
EXISTING AUDITORIUM SECTION SHOWING RAKED FLOOR

Scale	Date	Drawn	Checked	Passed
A5 SHOWN	FEB 15	MF		

DRG. No. **2851-04-001**