


Notes


- GENERAL**
- 01. ALL DIMENSIONS SHOWN ARE IN mm UNLESS NOTED OTHERWISE.
 - 02. ALL DIMENSIONS SHOWN ARE APPROXIMATELY ONLY AND MUST BE CHECKED AND CONFIRMED BY THE CONTRACTOR VIA A FULL DIMENSIONAL SURVEY UNDER TAKING OF THE WORKS. THE ENGINEER MUST BE NOTIFIED IMMEDIATELY SHOULD ANY DISCREPANCIES BECOME APPARENT.
 - 03. ALL DETAILS AND DIMENSIONS SHOWN RELATING TO THE EXISTING STRUCTURE ARE SCHEMATIC AND APPROXIMATE ONLY, BASED UPON NO EXPOSURE PRIOR TO COMMENCEMENT OF THE PREPARATION OF THESE DETAILS.
 - 04. THE DEPTH AND LOCATION OF ANY SERVICES HAS NOT BEEN ESTABLISHED. THE CONTRACTOR IS RESPONSIBLE FOR LOCATING AND PROTECTING THEM.
 - 05. ALL WORKMANSHIP AND MATERIALS TO COMPLY WITH THE CURRENT BUILDING REGULATIONS AND RELEVANT CURRENT BRITISH STANDARDS.
 - 06. THE CONTRACTOR SHALL ALLOW FOR ALL WORK NECESSARY TO OBTAIN FULL APPROVAL AND SATISFACTION OF THE BUILDING INSPECTOR.
 - 07. THE CONTRACTOR SHALL COMPLY WITH ALL REQUIREMENTS OF THE CURRENT HEALTH & SAFETY AT WORK ACT AND CONSTRUCTION REGULATIONS.
 - 08. THE CONTRACTOR IS RESPONSIBLE FOR ENSURING THAT THIS OPERATIONS DO NOT IN ANY WAY IMPAIR THE SAFETY OR CONDITION OF THE EXISTING STRUCTURE OR ADJACENT STRUCTURES. HE IS TO PROVIDE ANY TEMPORARY SUPPORTS, SHORING ETC REQUIRED FOR THIS PURPOSE AND HE IS TO CAREFULLY INSPECT THE CONDITION OF THE STRUCTURES BOTH BEFORE AND DURING THE EXECUTION OF THE WORK. THE ENGINEER IS TO BE NOTIFIED IMMEDIATELY SHOULD ANY DAMAGE OCCUR.
 - 09. ALL PROPRIETARY PRODUCTS TO BE USED IN STRICT ACCORDANCE WITH MANUFACTURERS INSTRUCTIONS AND RECOMMENDATIONS.
- TIMBER**
- T1. ALL TIMBER TO BE Q24 UNLESS NOTED OTHERWISE.
 - T2. ALL TIMBER TO BE FULLY TREATED INCLUDING ALL CUT ENDS.

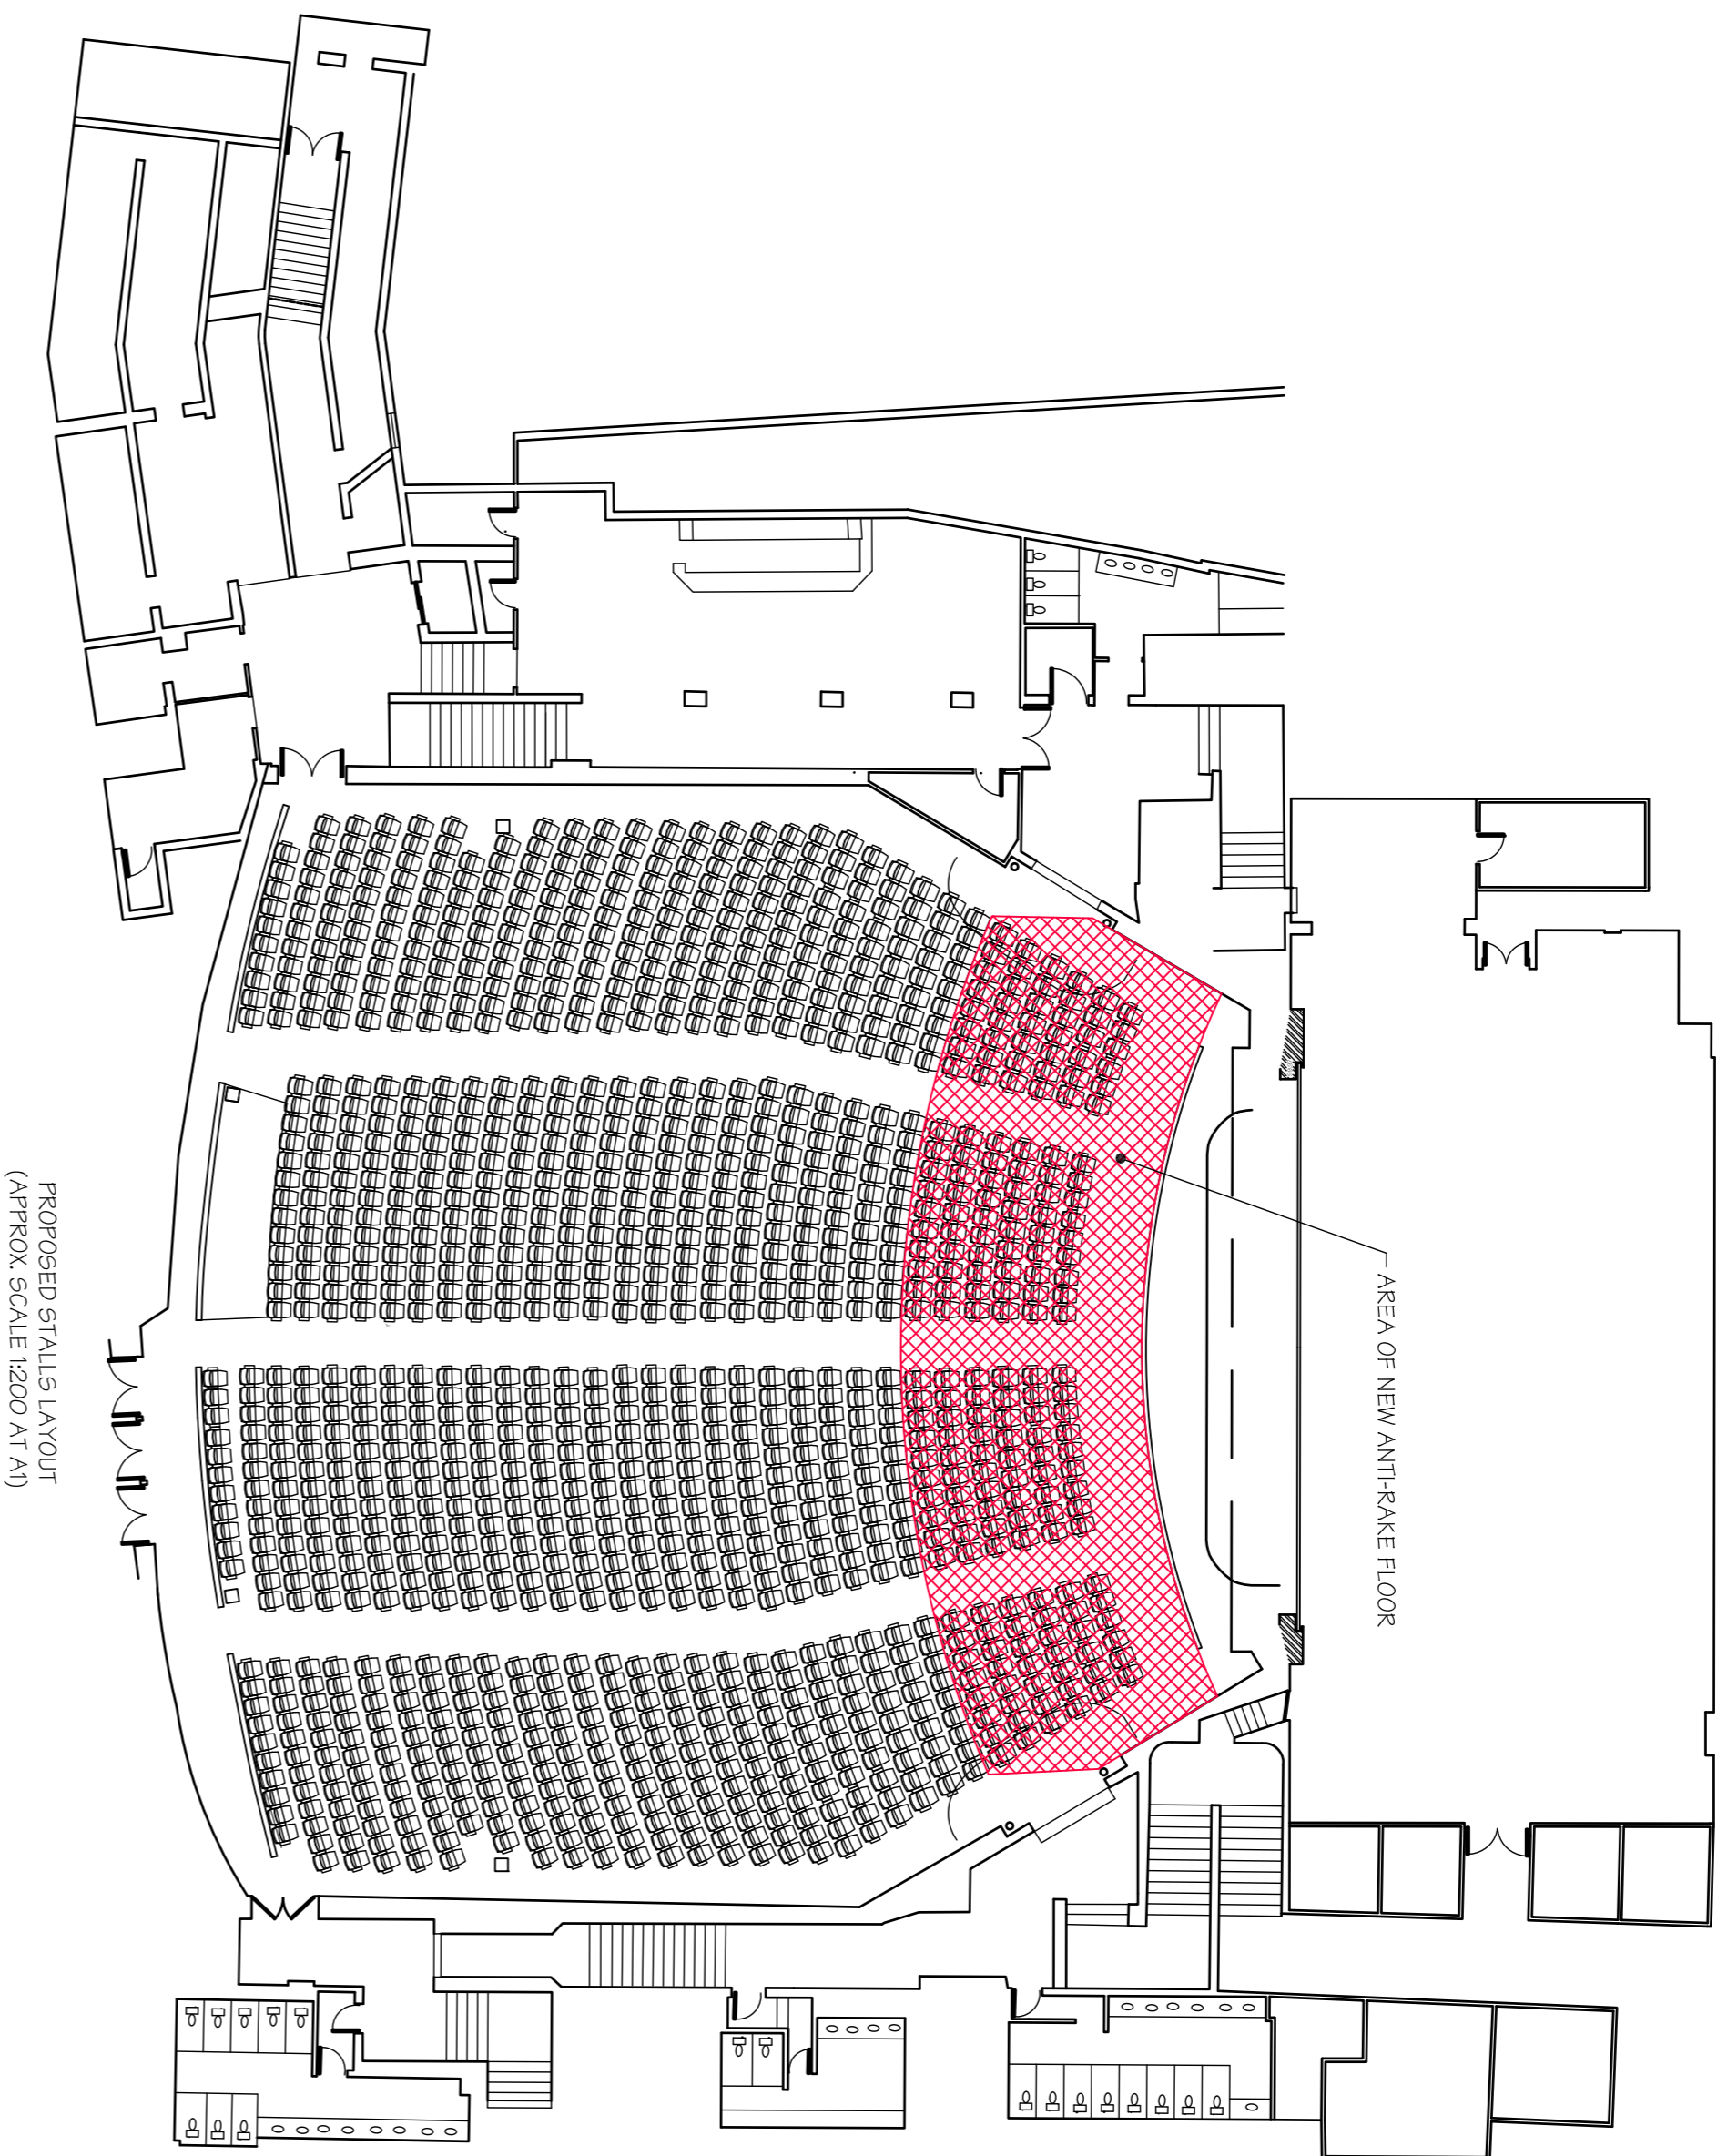

NEW ANTI-RAKE FLOOR TO BE CONSTRUCTED FROM 50mm WIDE TIMBER FIRTINGS AT 400mm OCS WITH 25mm PLY OVER. FIRTINGS TO BE DOUBLED AT TIMBER JOINTS

7000mm APPROX.

CARPS LTD. TO CUT EXISTING CARPET, AND STORE SAFELY, AND REPLACE IT BACK IN ONCE NEW FLOOR HAS BEEN REMOVED

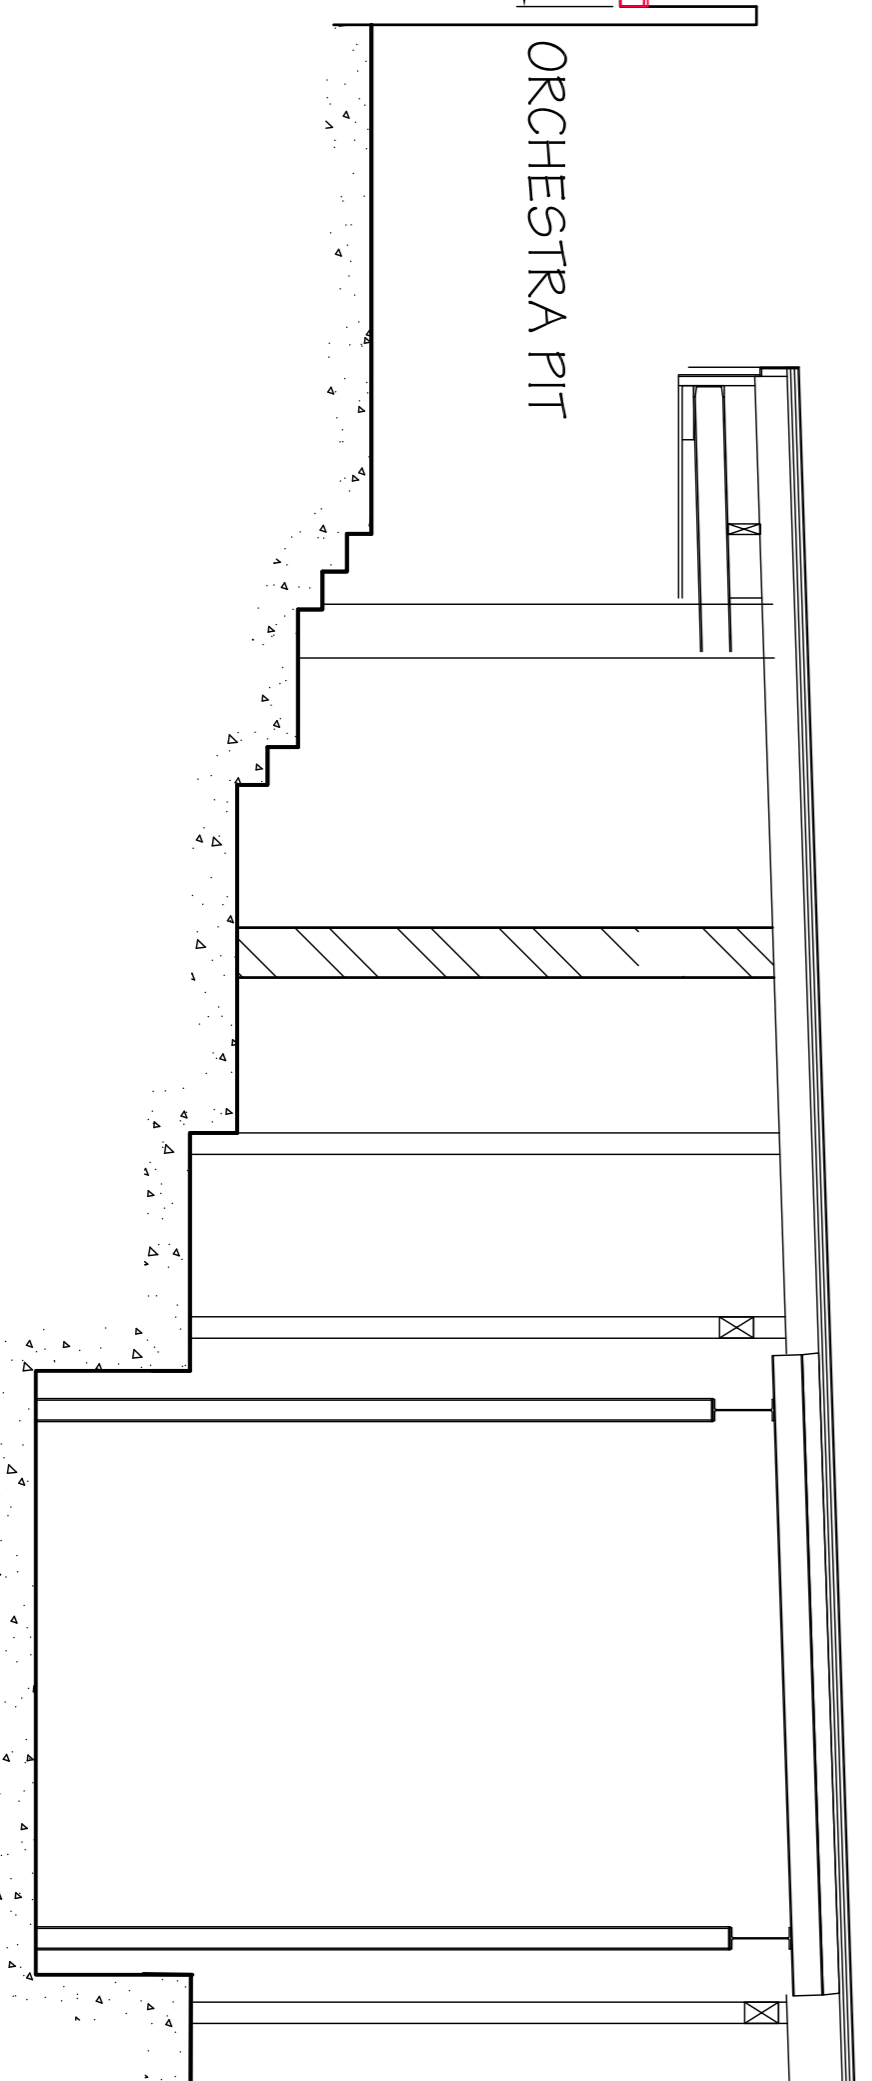

PROPOSED SECTION THROUGH STALLS LEVEL
SHOWING NEW FLOOR
(SCALE 1:50 AT A1)

<p>Michael Jackson Consulting Chartered Structural Engineers</p> <p>204 BORTON ROAD MANCHESTER, M20 3BN Tel: 0161 790 4404 Fax: 0161 790 4405</p>		<p>Client</p> <p>NEEDERLANDER</p> <p>Project</p> <p>DOMINION THEATRE, LONDON</p>	
<p>Drawing Title</p> <p>PROPOSED AUDITORIUM SECTION SHOWING NEW ANTI-RAKE FLOOR</p>			
Scale AS SHOWN	Date FEB 18	Drawn MF	Checked Passed
<p>DRG. No. 2851-04-002</p>			