



1 : 1250



1 : 500



RS Architects 31 Kenner Drive Barnet EN5 2NW
www.rsarchitects.co.uk info@rsarchitects.co.uk 020 8449 5441

PROJECT || 35 Countess Road, NW5 2XH

TITLE || OS Map


DATE || August 2017 DRAWN || ASR

SCALE || 1:1250&1:500 @ A3 CHECK ||

STATUS || Planning

DWG NO. || LMC R 1101 REV ||

RS ARCHITECTS

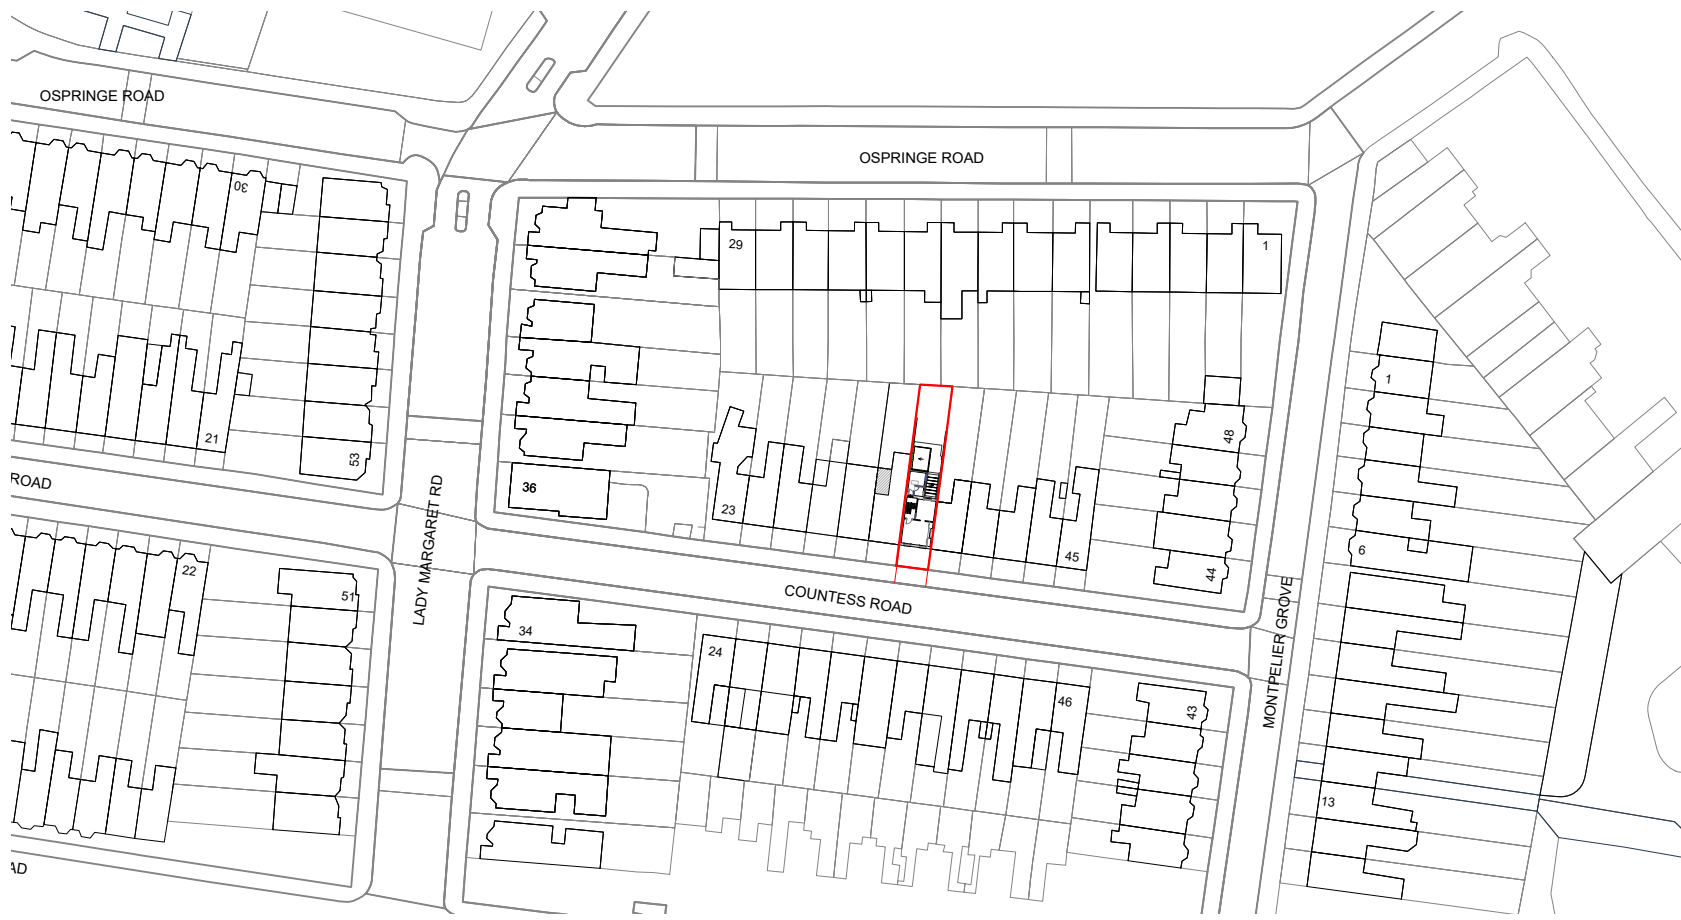

1 : 1250



1 : 500



RS Architects 31 Kenner Drive, Barnet EN5 2NW
www.rsarchitects.co.uk info@rsarchitects.co.uk 020 8449 5441

PROJECT || 35 Countess Road, NW5 2XH

TITLE || Location Plan

DATE || August 2017 DRAWN || ASR

SCALE || 1:1250&1:500 @ A3 CHECK ||

STATUS || Planning

DWG NO. || LMC R 1601 REV ||

RS ARCHITECTS