

Key elements identified only. For other elements refer to individual drawing series:

NOTE
 Location of existing walls & openings subject to trial pit information, additional survey, mechanical and structural information.
 All perimeter details to all wall junctions to comply to required fire rating, acoustic requirements and deflection head details.
 Refer to 14045_MX_(71) series for Gate Details

KEY



	Retained Facade		Site Boundary
	New wall		Steel Structure above
	Parapet to be raised (WT-46)		Outline of Mechanical Services Route
	Flued Chimney		

Landscape Info. taken from Drawing D1807 L.210 Lower Ground Floor - Hard & Soft Landscape General Arrangement by Fabrik. Revision O, dated 11.12.15
 Fire Strategy: Refer to Hoare Lea's fire engineer's report

REV	DATE	DESCRIPTION	F01	28/06/16	For Coordination
C01	29/07/16	For Construction			
C02	25/01/18	For Construction			
C03	30/01/18	For Construction			

CONSULTANTS	
CLIENT:	Stanley Sidings
CONTRACTOR:	Mace Group
STRUCTURAL ENGINEER:	Walsh Group
MECHANICAL ENGINEER:	AECOM
COST CONSULTANT:	Gardiner & Theobald
PROJECT MANAGER:	Gardiner & Theobald
ACOUSTIC CONSULTANT:	Arup
TRANSPORT CONSULTANT:	Arup
PLANNING CONSULTANT:	Gerald Eve
LANDSCAPE ARCHITECT:	Fabrik
CDM CO-ORDINATOR:	Gardiner & Theobald

NOTE
 1. Do not scale from this drawing.
 2. All dimensions to be checked on site by the contractor and such dimensions to be his responsibility.
 3. Report all drawing errors, omissions and discrepancies to the architect.
 4. This document may be issued in an uncontrolled CAD format to enable others to use it as background information to make alterations and/or additions. In that instance the file will be accompanied by a PDF version. It is for those making such alterations and additions to ensure that they make use of current background information. AHMM Ltd accepts no liability for any such alterations or additions to the background information or arising out of changes to background information which occur prior to alterations of additions being made.

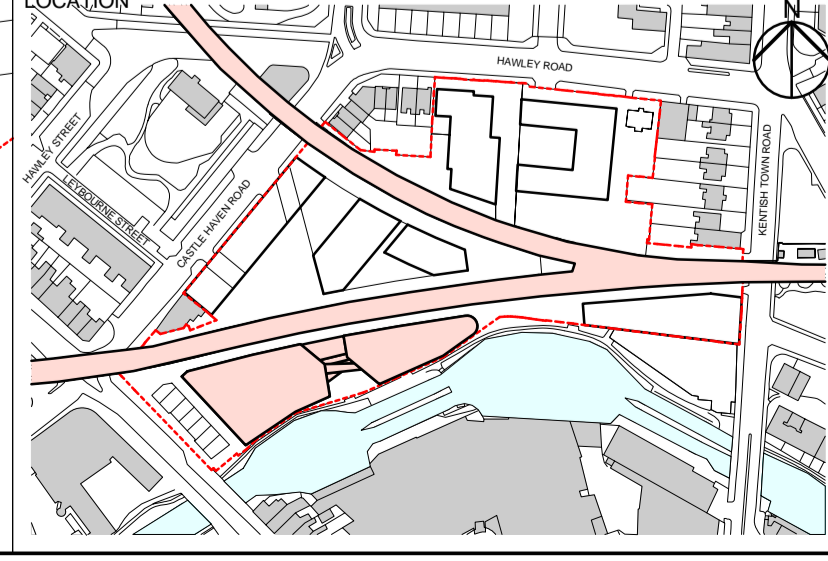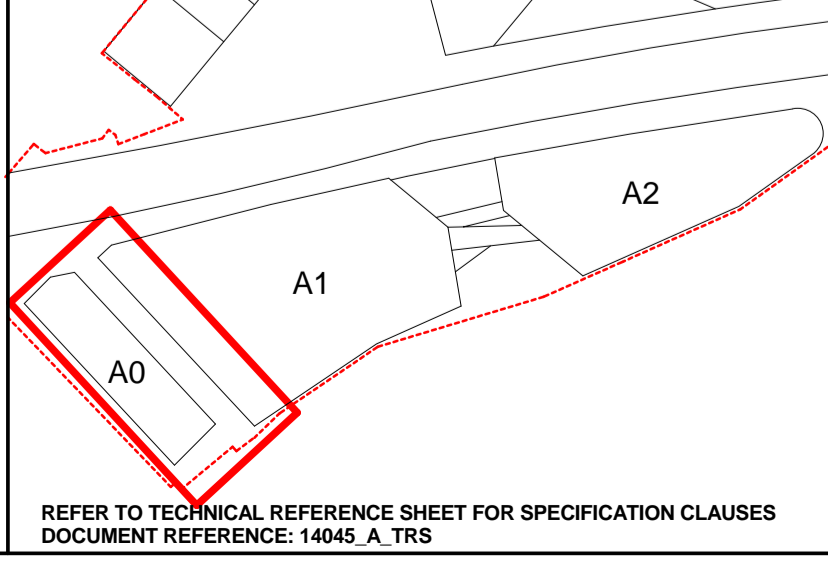

ALFORD HALL MONAGHAN MORRIS			
ARCHITECTS Ltd 5-23 OLD STREET, LONDON, EC1V 9HL TEL 020 7251 5261 FAX 020 7251 5123 WEB WWW.AHMM.CO.UK			
job title CAMDEN LOCK VILLAGE			
drawing title / location A0 Proposed - Roof Layout			
drawn by MPS	checked MP	scale 1 : 50 @ A1	status For Construction
project 14045	zone C1/S1B	drawing no. A0_(00)_1244	revision C03