


DO NOT SCALE THIS DRAWING.

ORIGINAL DRAWING SIZE A1

Notes

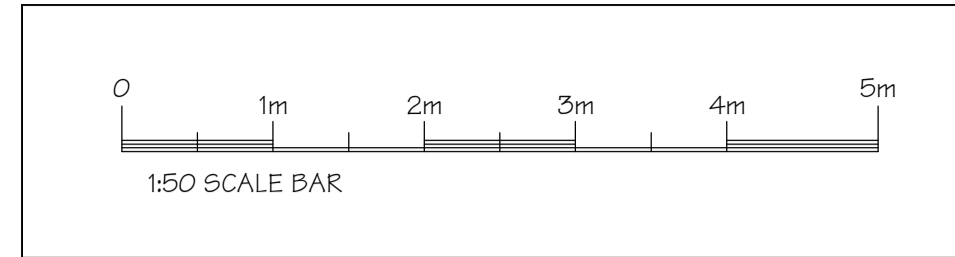

EXISTING PHOENIX STREET ELEVATION
(SCALE 1:50 AT A1)

Rev	Date	Description	By
-----	------	-------------	----

Revisions

Michael Jackson Consulting
Chartered Structural Engineers
204 BOLTON ROAD
WALKDEN, WORSLEY
MANCHESTER, M28 3BN
Tel: 0161 790 4404
Fax: 0161 790 4405

Client
NEWMAN DISPLAYS LTD.

Site
PHOENIX THEATRE,
LONDON

Project
CHICAGO
SIGNAGE

Drawing Title
EXISTING ELEVATION ON
PHOENIX STREET (THEATRE
SIDE)

Scale	Date	Drawn	Checked	Passed
AS SHOWN	JAN 18	GT		

DRG. No.
2867-004