


DO NOT SCALE THIS DRAWING.

ORIGINAL DRAWING SIZE A1

Notes

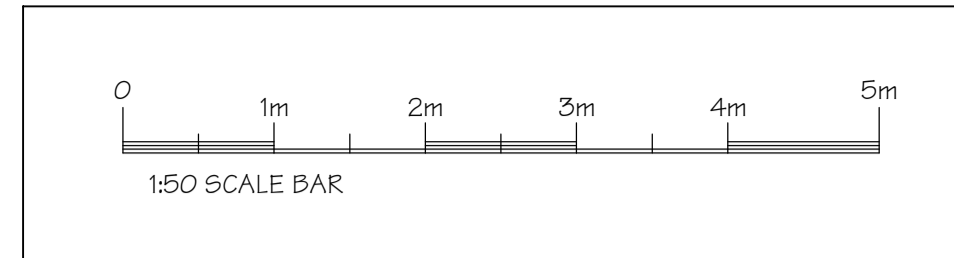

PROPOSED PHOENIX STREET ELEVATION (SCALE 1:50 AT A1)

| Rev | Date | Description | By |
|-----------|------|-------------|----|
| Revisions | | | |

Michael Jackson Consulting
 Chartered Structural Engineers
 204 BOLTON ROAD
 WALKDEN, WORSLEY
 MANCHESTER, M28 3BN
 Tel: 0161 790 4404
 Fax: 0161 790 4405

Client
NEWMAN DISPLAYS LTD.

Site
PHOENIX THEATRE,
LONDON

Project
CHICAGO
SIGNAGE

Drawing Title
PROPOSED PHOENIX STREET
ELEVATION NOTING FIXING
LOCATIONS

| Scale | Date | Drawn | Checked | Passed |
|----------|--------|-------|---------|--------|
| A5 SHOWN | JAN 18 | DS | | |

DRG. No.
2867-005