


EXISTING GROUND FLOOR

PLANS SUBMITTED BY

MR FD MANTEGHI
 51 WOTTON ROAD,
 LONDON,
 NW2 6PU
 07951 571994

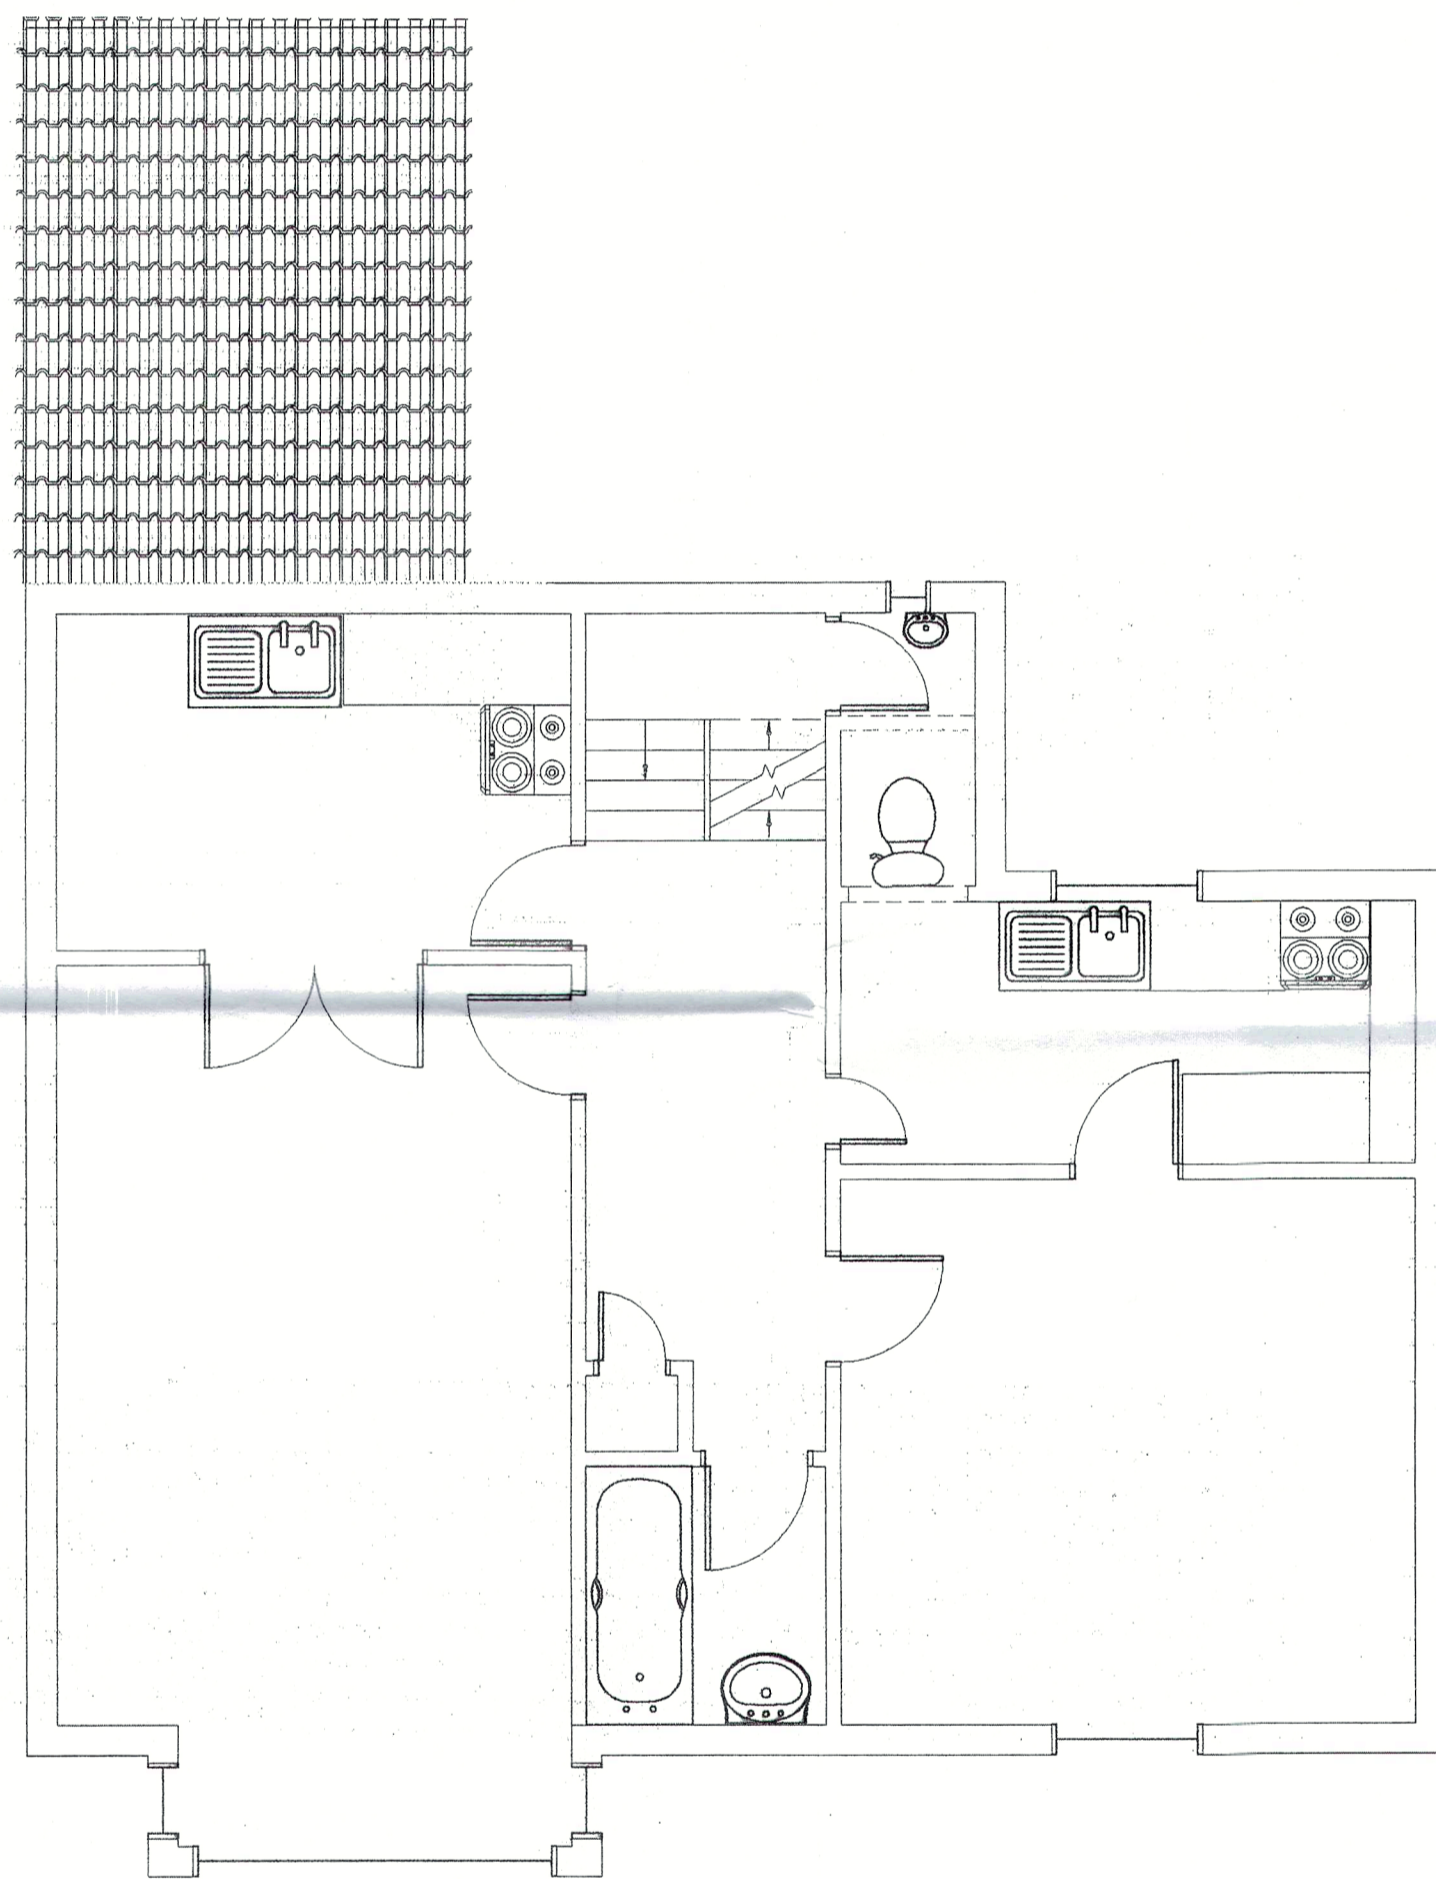


EXISTING FIRST FLOOR

EXISTING LAYOUT

27 SHERRIFF ROAD, LONDON,
 NW6 2AS

SCALE 1.50
 (DO NOT SCALE OFF THIS DRAWING)
 DATE: JANUARY 2018
 DRG. NO: 2018/001

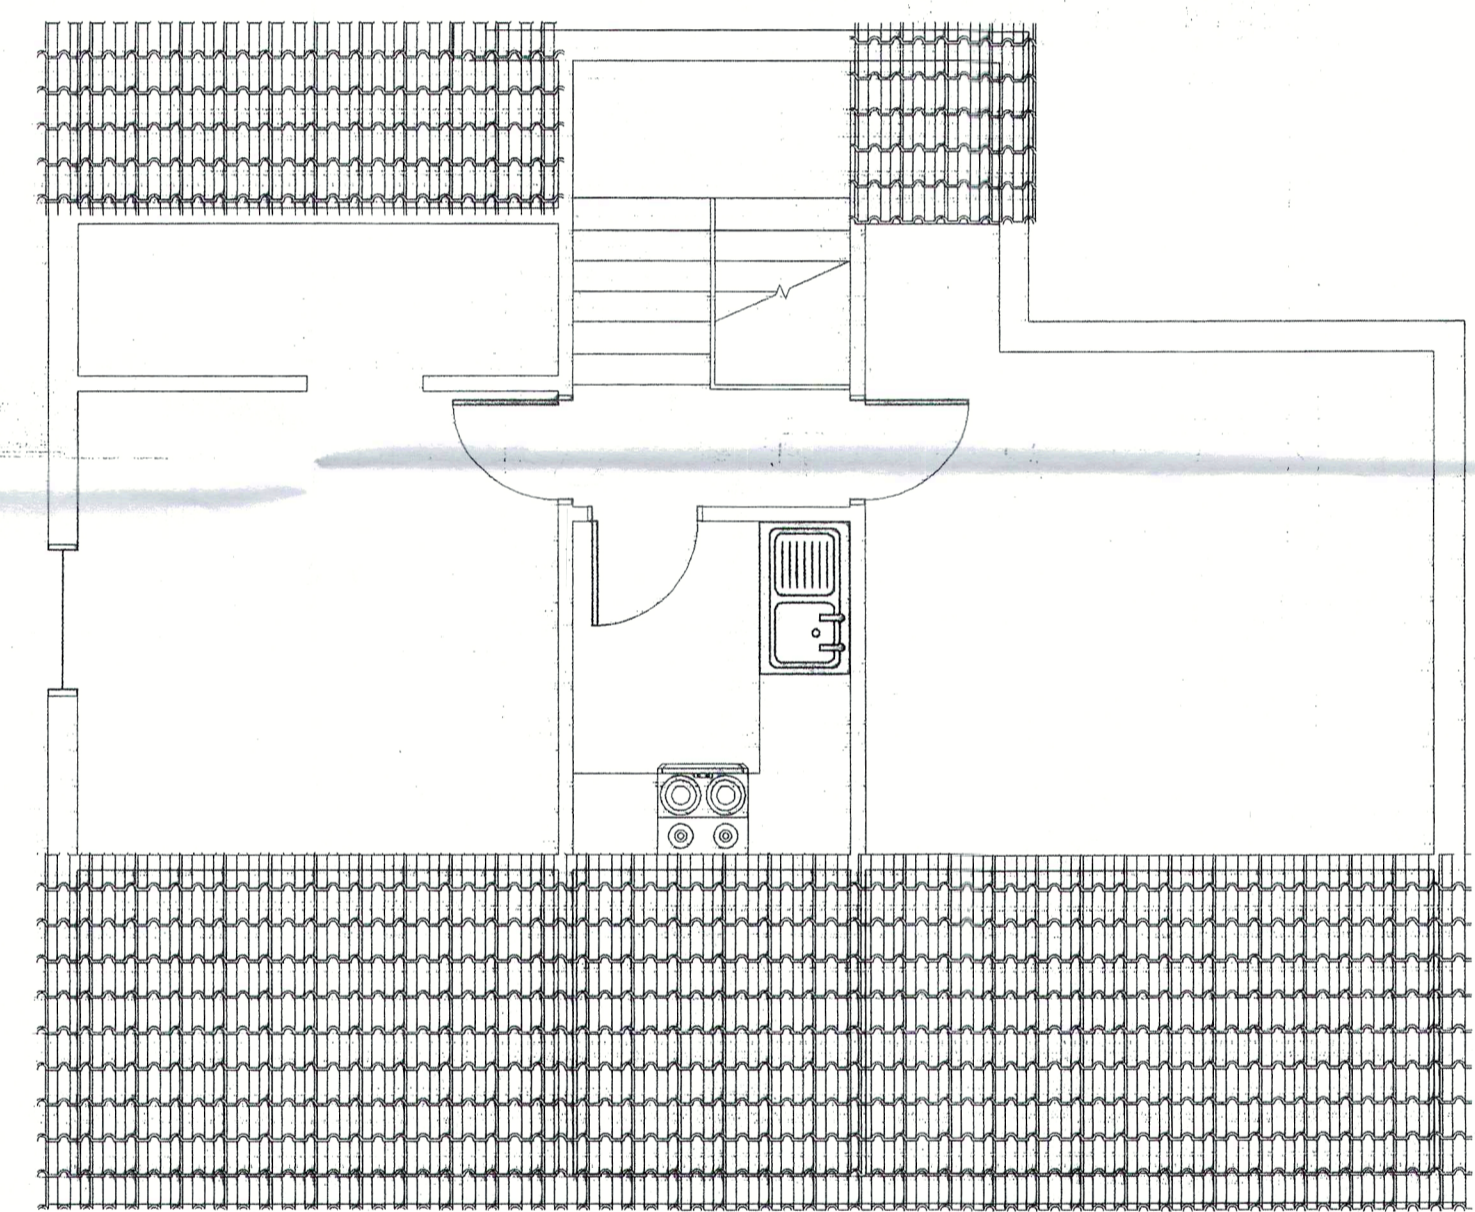

EXISTING SECOND FLOOR