



Do not scale from drawings.
 Errors to be reported immediately to the Architect.
 To be read in conjunction with all relevant Architects', Services and Structural Engineers' drawings.
 All dimensions to be checked on site.


 Boundary line

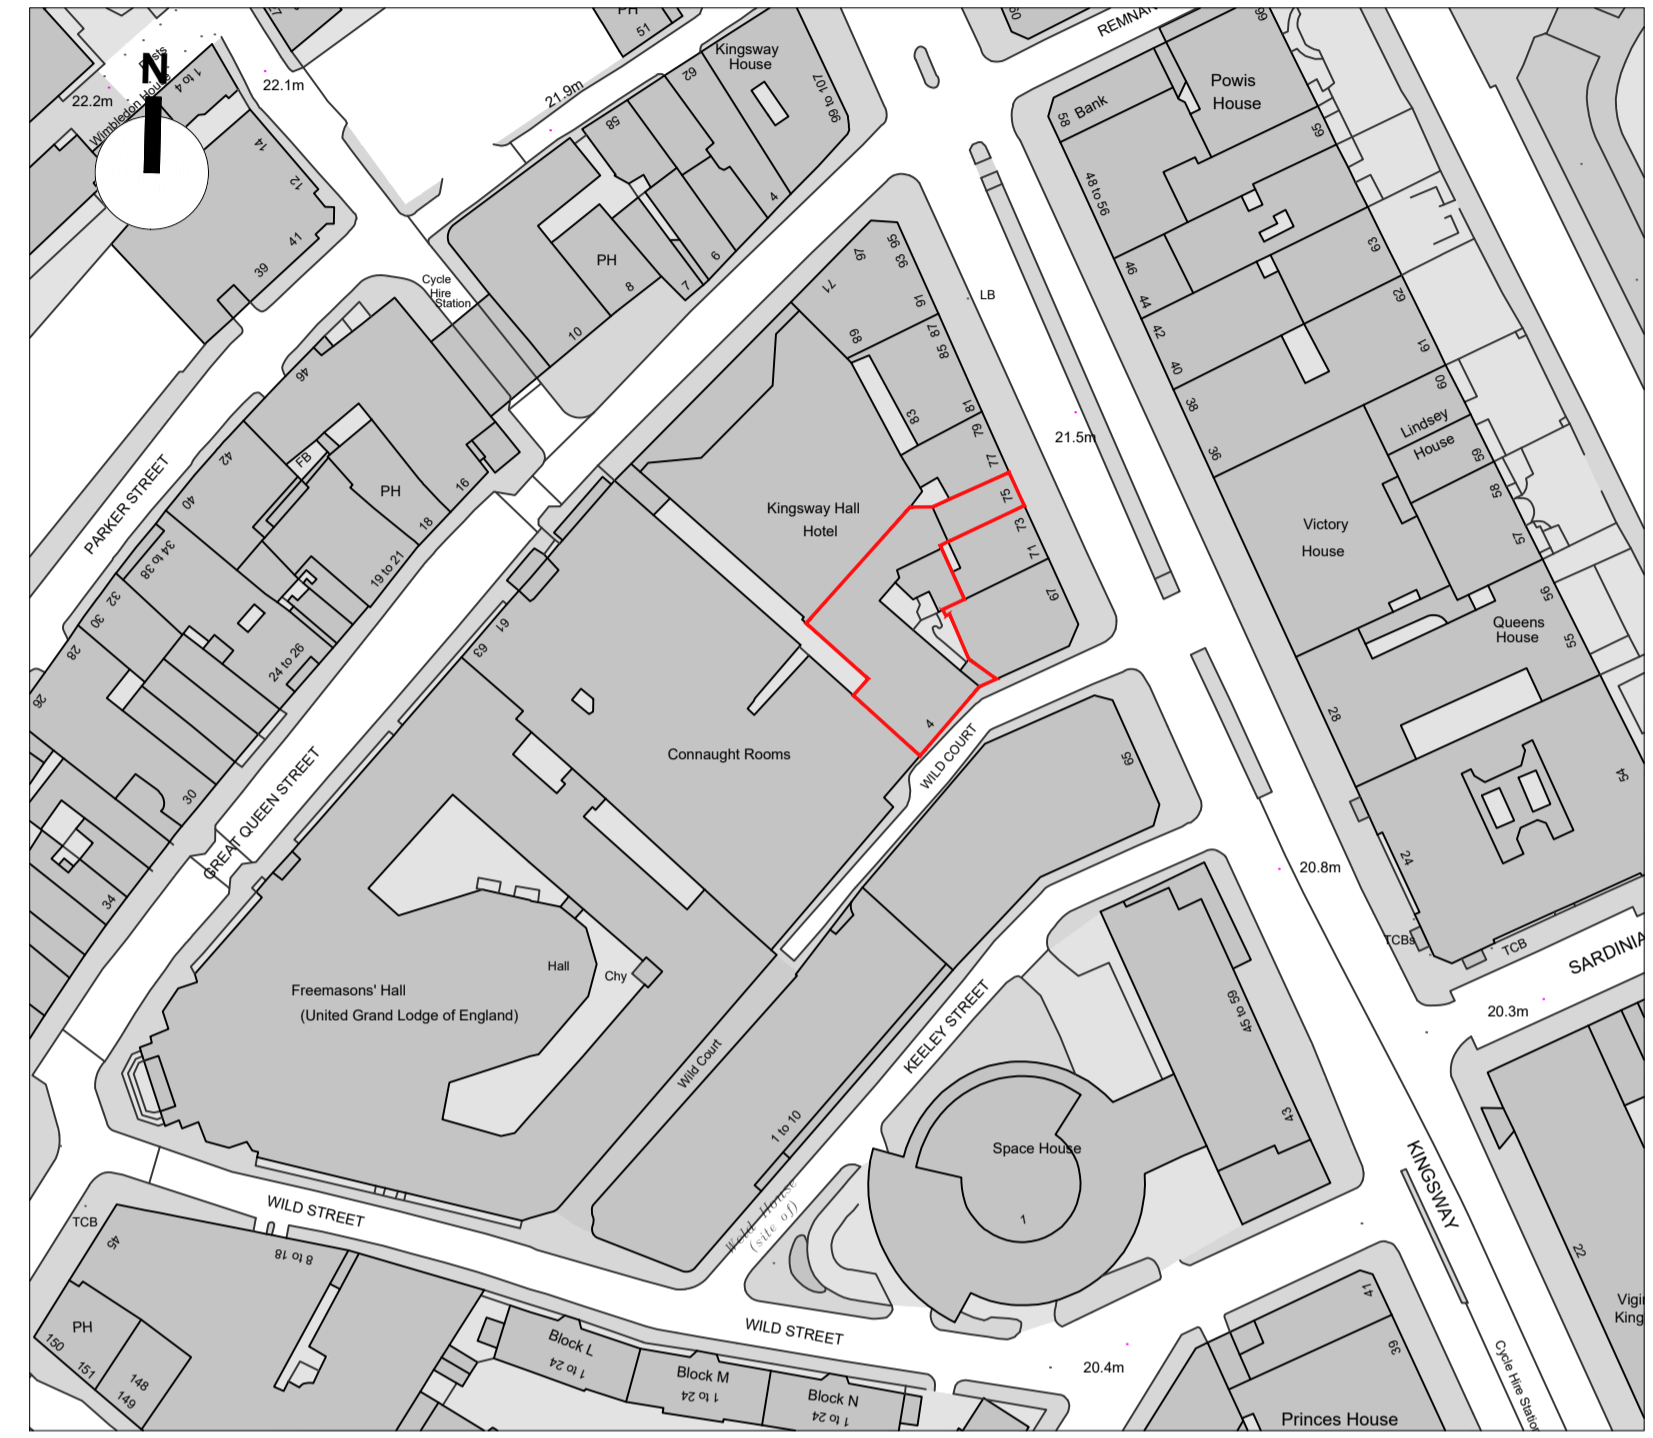

Existing Site Location Plan
 Scale 1/1250

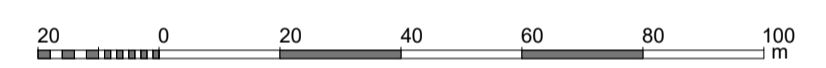

Existing Site Block Plan
 Scale 1/500

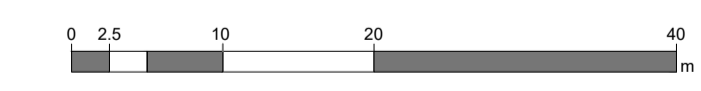

Rev.	Date	Description	DB	CB
P3	12.02.18	Red line corrected	PA	RP
P2	08.12.17	MMA Application	PA	RP
P1	17.03.17	Planning Application Submission	LF	PR

TT Architects

2 Eustace House
 Old Paradise Street
 London, SE11 6AN

Project
Z-WILD COURT
 4 Wild Court & 75 Kingsway
 London
 WC2B 4AU

Client
Z Hotels

Drawing Name
Existing Site Location Plan & Existing Block Plan

Date
 13.11.2017
 Issue
Planning

Scale
 As shown @ A1
 Drawn/Checked
PA/RP

Drawing No. & Revision
005-EXS01-P3