


**GENERAL NOTES:**

- G1 For Site and Grid setting out refer to AVXXXX/3000
- G2 All dimensions to be checked on site
- G3 Any discrepancies between drawings to be reported to the Architect immediately.
- G4 All Levels are above ordnance datum (AOD)  
New Levels are shown thus: [20.349]  
Existing Levels are shown thus: [EX-20.345]  
Retained Existing Levels: [EX-20.349]
- G5 Use figured dimensions only; Do not scale from drawings. IF IN DOUBT, ASK.
- G6 Refer to Engineers drawings for all structural and services information.
- G7 For tolerances see the Design Drawings and Specifications
- G8 For elements of work subject to Contractor's Design, this drawing is indicative of the Visual & performance requirements only. The Contractor is responsible for the detailed design and co-ordination of the installation with all other trades and services. All design, construction and design drawings, contract terms and contract documents.
- G9 Room numbers are shown thus: [T15]
- G10 Door(D) & Window (W) References  
Door No. [DL-G-006 60] Fire Rating  
are shown thus: [R402] Homogeneity Type
- G11 Clear height to be shown thus: [2700]
- G12 T Sheet Reference shown thus: [IWS-01]
- G13 Finishes are shown thus:  
[WALL] [CEILING] [FLOOR] [WALL]
- G14 Setting Out Points shown thus: [SDP] [SDP]
- G15 Refer to AVxxx9100 for T Sheet references, and to AVxxx9110 to 9169 for Architectural Specifications.

**NOTES:**

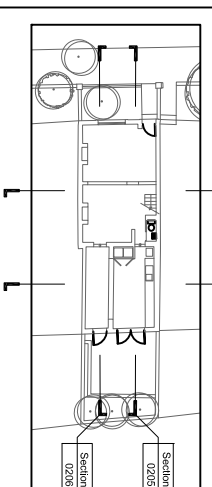

Date	Revision	Status
10.04.17	A	Issued to Council, Memo 0017
03.05.17	A	Issued to MBA planning, Memo 0020
09.05.17	B	Issued to MBA planning, Memo 0021
10.07.17	C	Issued to MBA planning, Memo 0024
29.01.18	D	Issued to MBA planning, Memo 0030

**EDWARD WILLIAMS ARCHITECTS**


45 North Hill Gate, London, W11 3LD  
E: [enw@edwardwilliamsarchitects.com](mailto:enw@edwardwilliamsarchitects.com)

**Project:** 1 Spenser Rise

**Subject:** Proposed Section C  
Proposed Section D

**Scale:** 1 : 100 @ A3

Sort Code	Drawing No.	Revision
A/1SR	1022	E

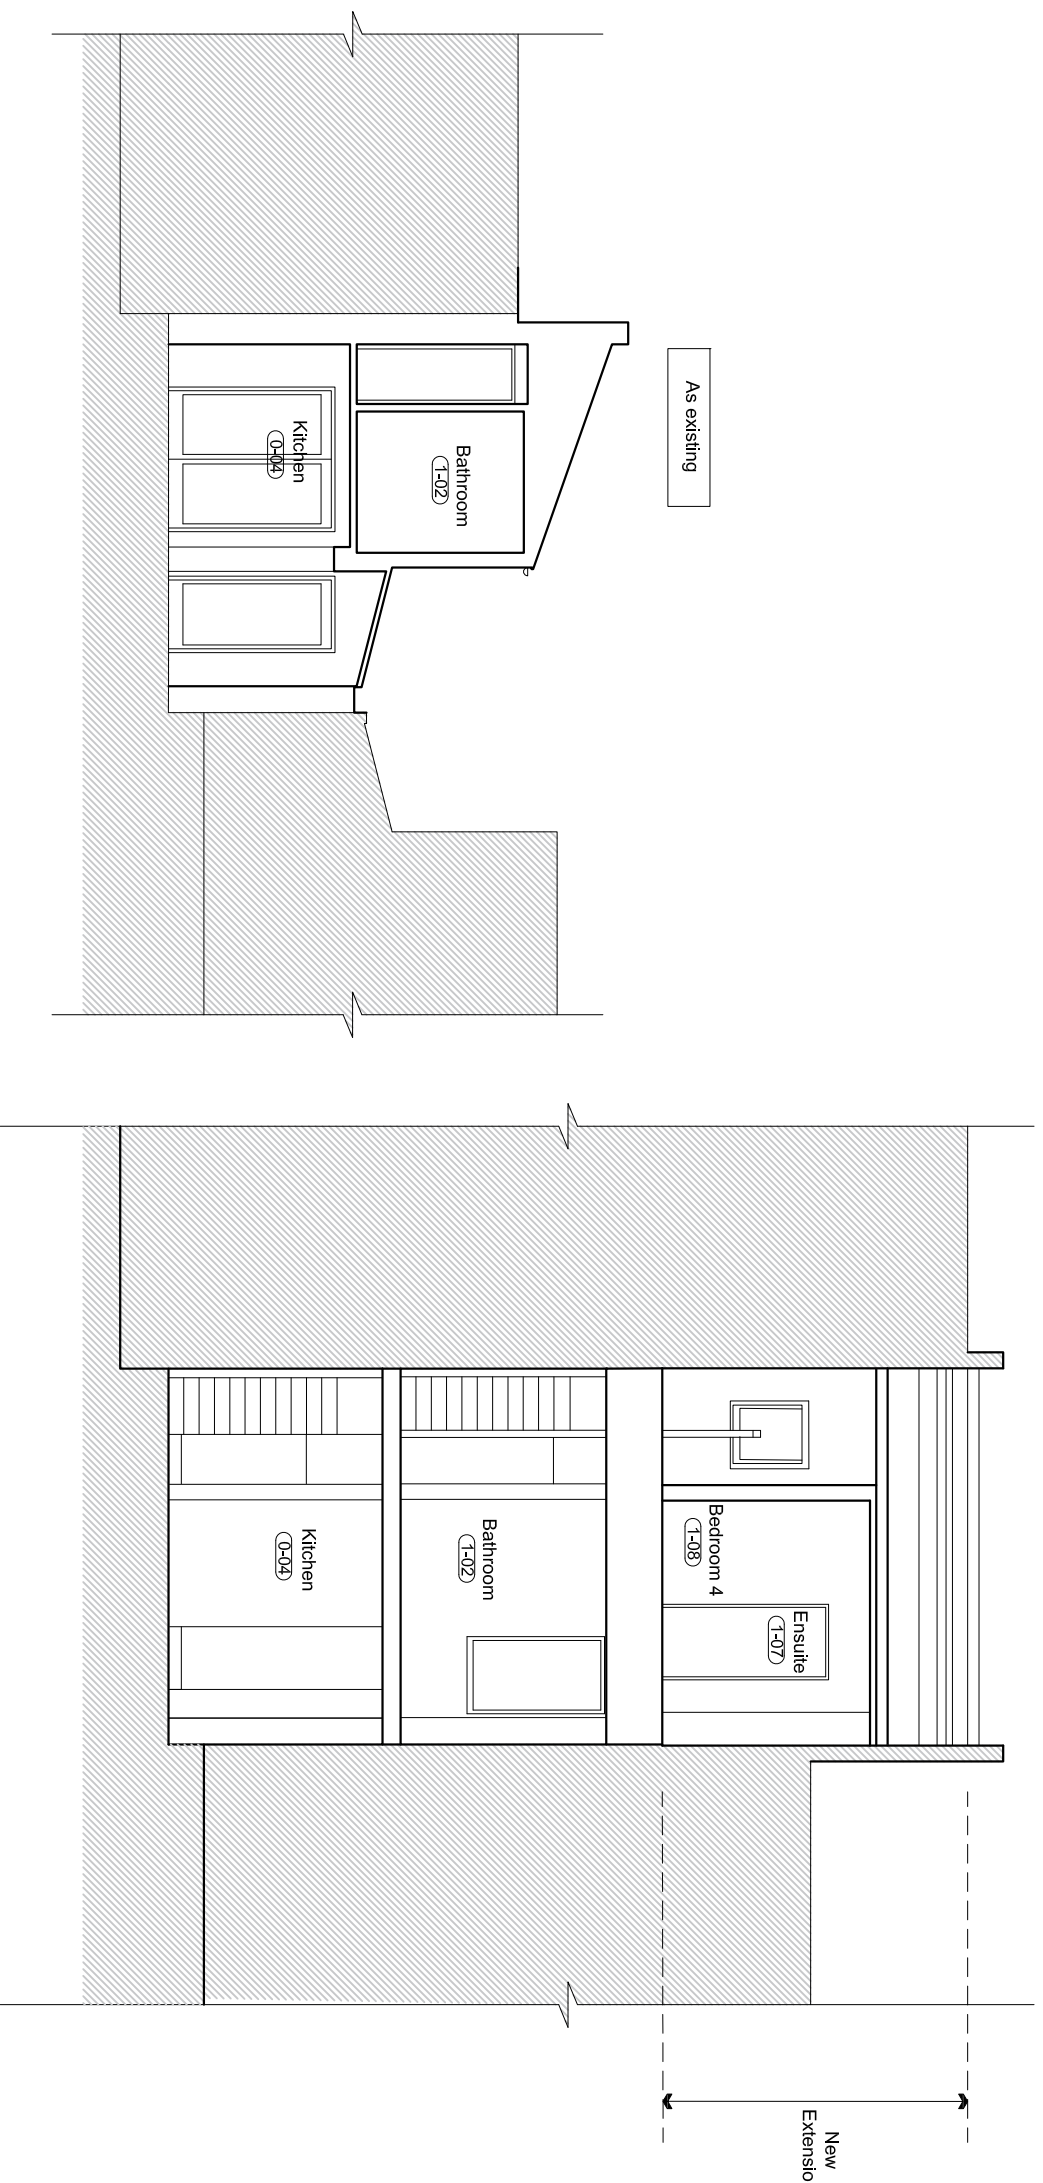

1c Spenser Rise      Existing Section C      3 Spenser Rise      1c Spenser Rise      Proposed Section D      3 Spenser Rise

