


**20 CREDITON HILL, LONDON NW6 1HP  
proposed Lower Gr.Floor under existing  
building at upper ground floor level  
also**

**EXISTING BASEMENTS AT 20 CREDITON HILL**

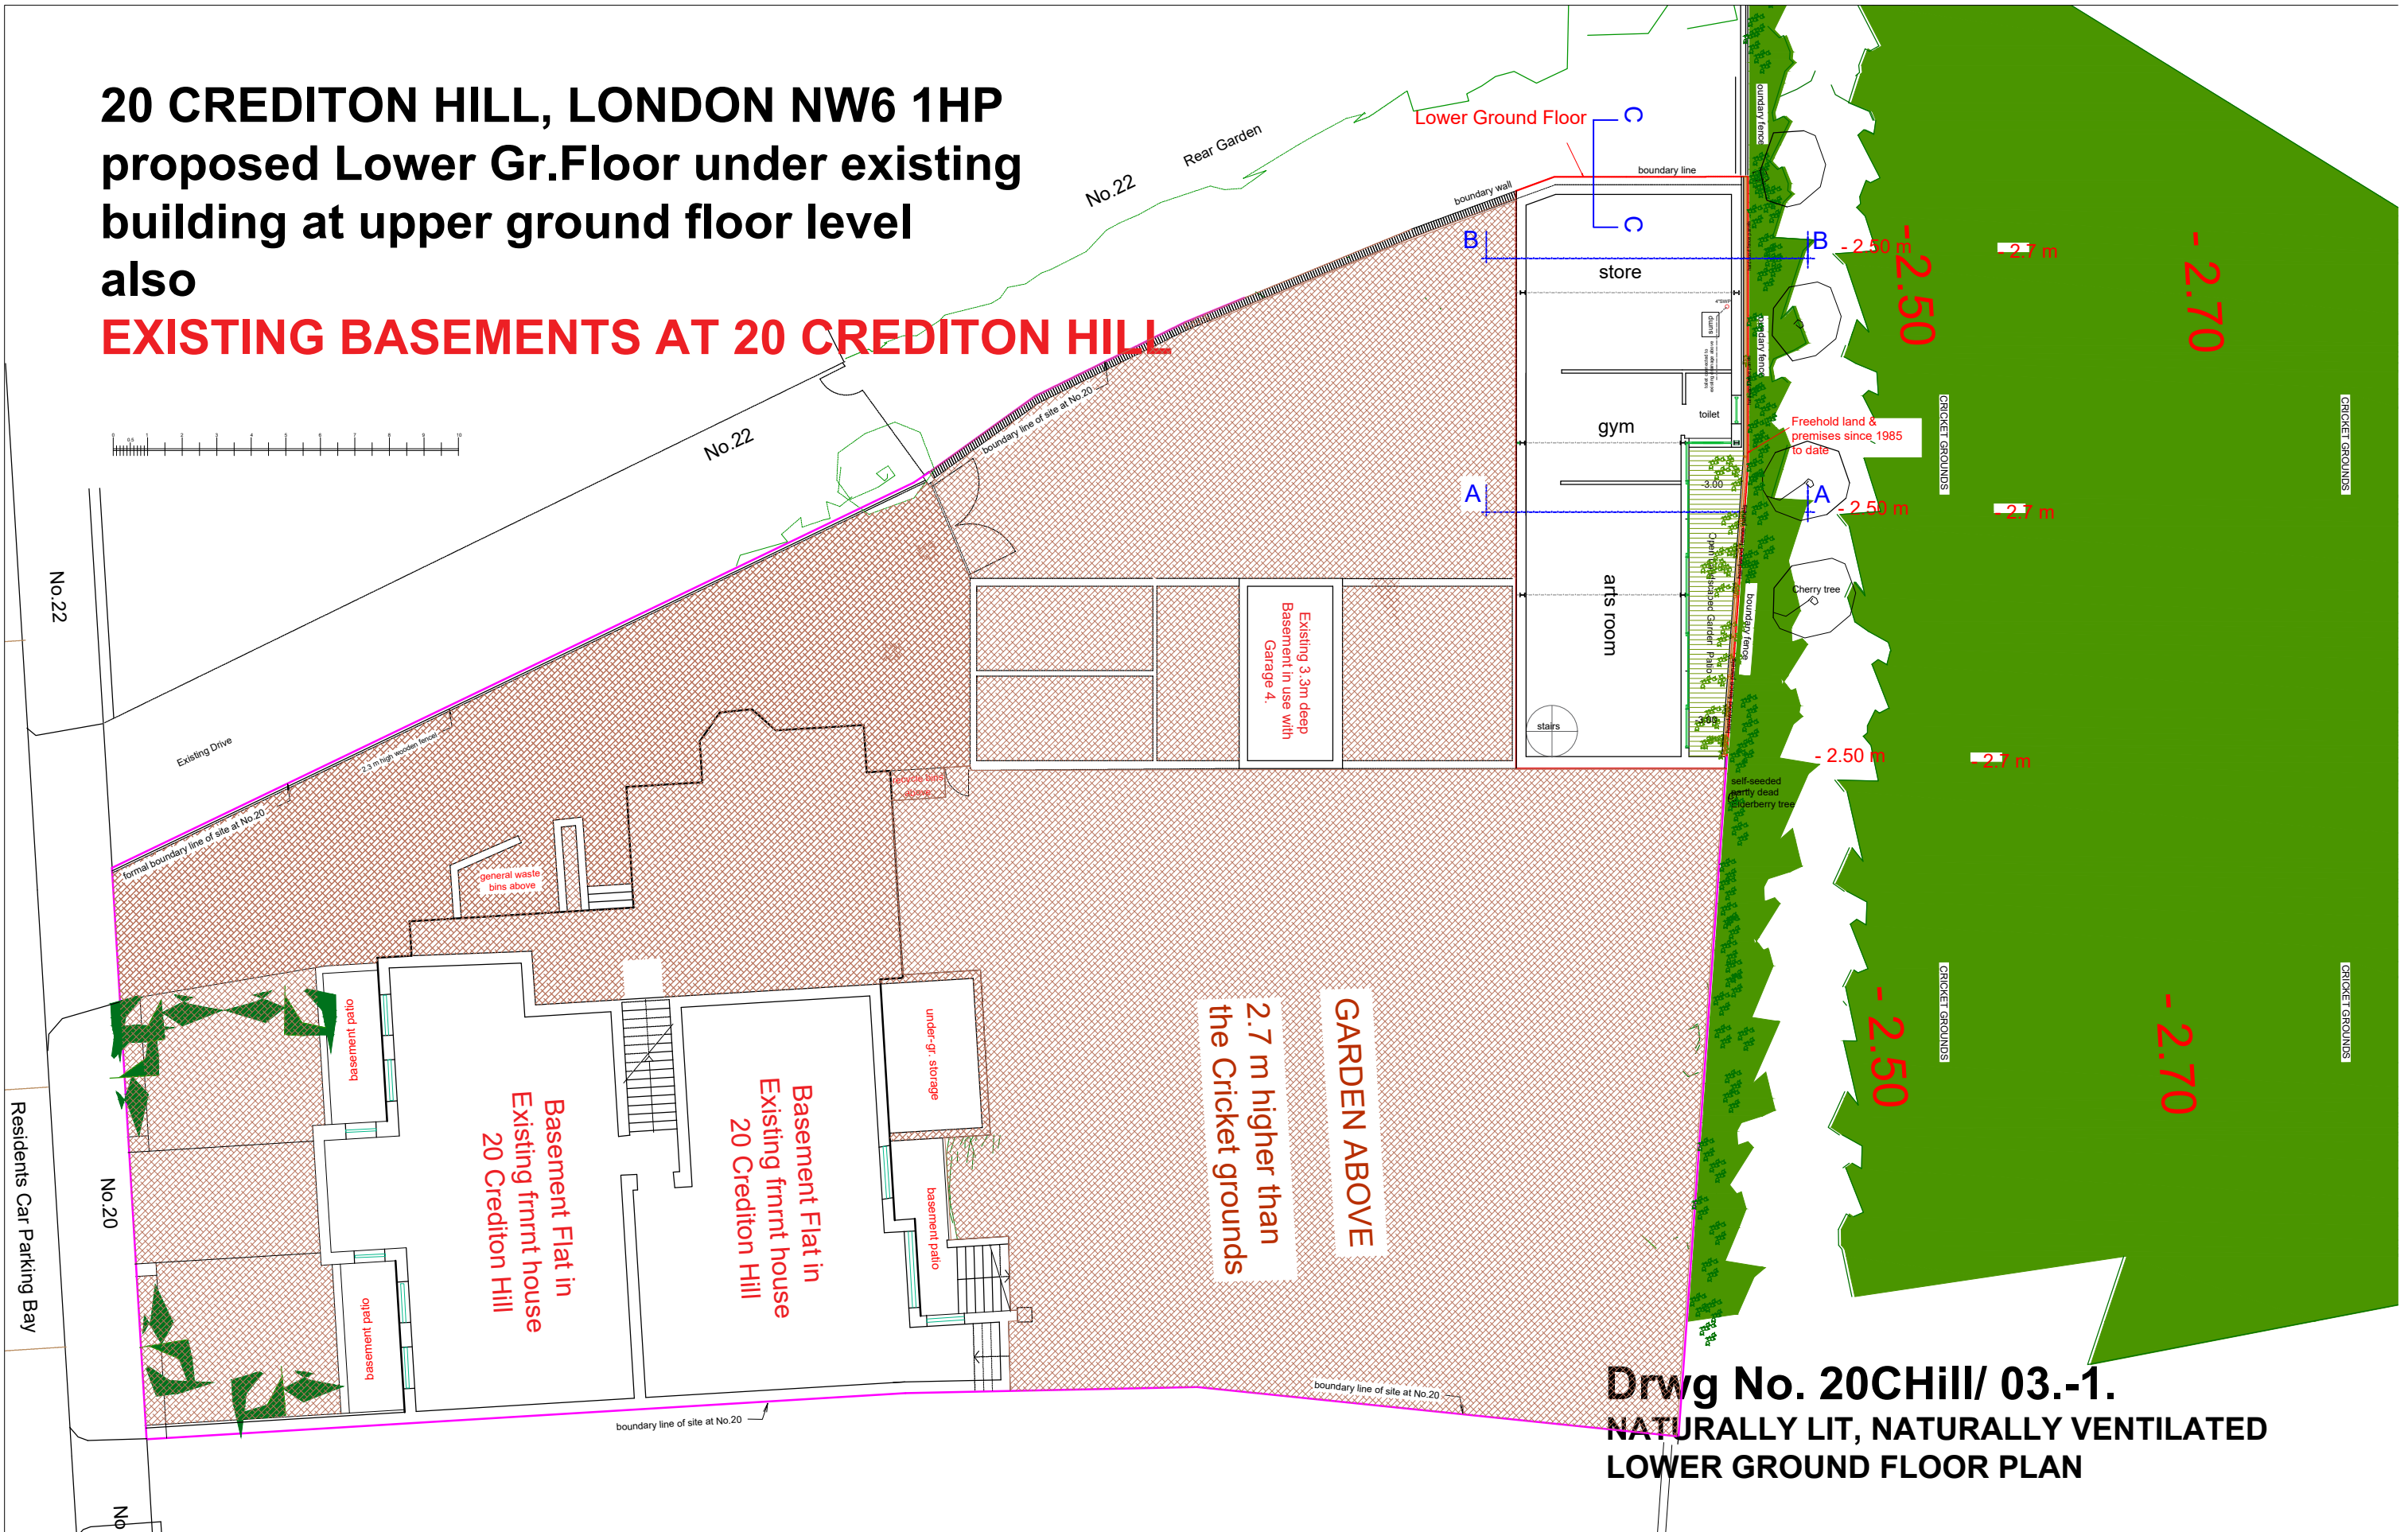

**GARDEN ABOVE  
2.7 m higher than  
the Cricket grounds**

**Drwg No. 20CHill/ 03.-1.  
NATURALLY LIT, NATURALLY VENTILATED  
LOWER GROUND FLOOR PLAN**