



EXISTING CROSS SECTION B-B

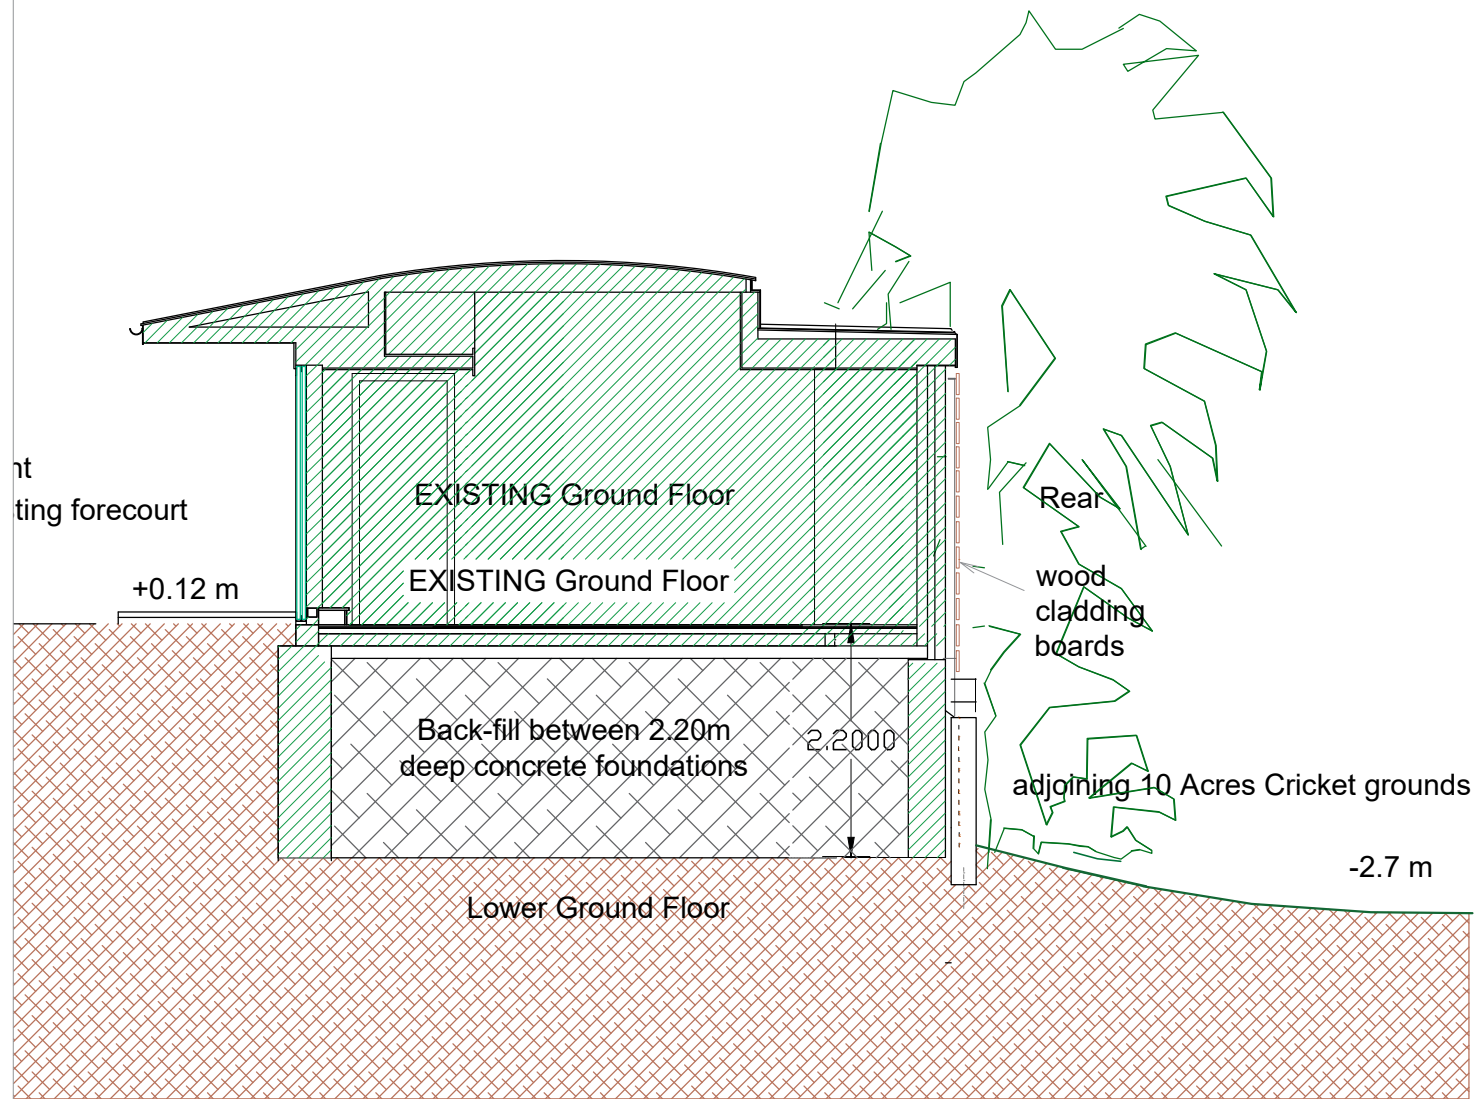

REVISED CROSS SECTION B-B

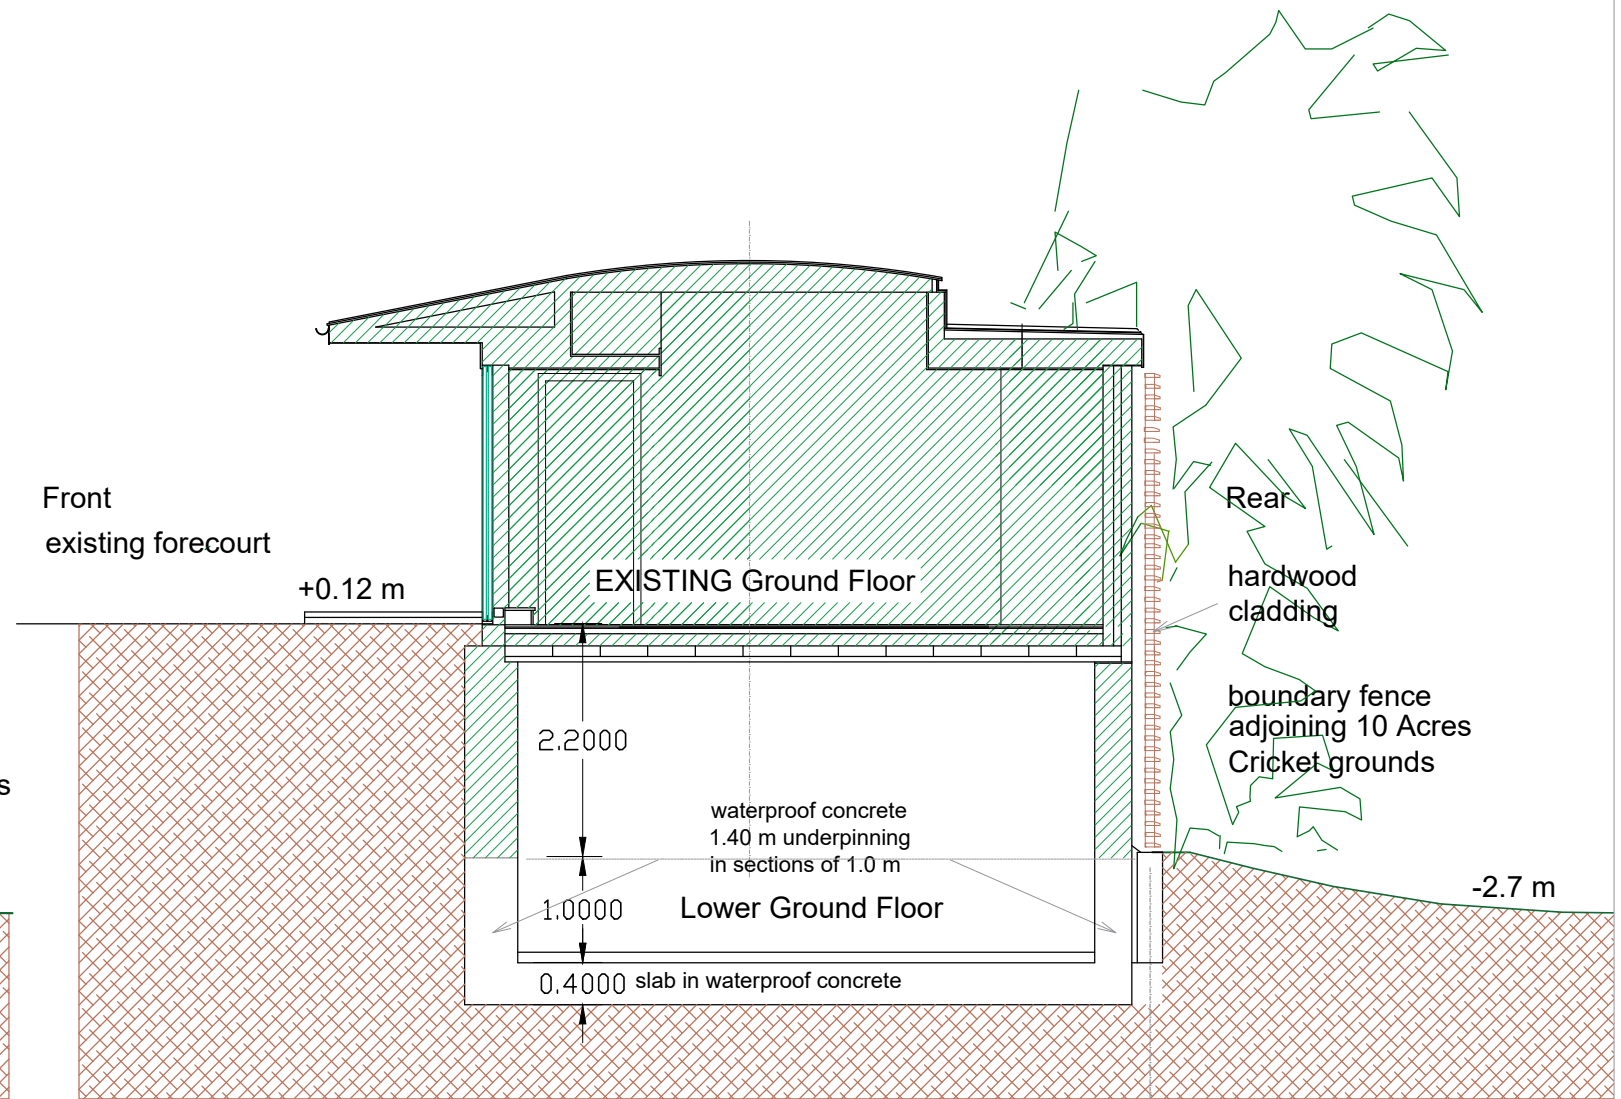

20 CREDITON HILL, LONDON NW6 1HP

PM&A ARCHITECTS & ENGINEERS

e-mail: info@pmanda.com

DRWG.NO.: 20CHILL/06.-3.