



EXISTING CROSS SECTION A-A

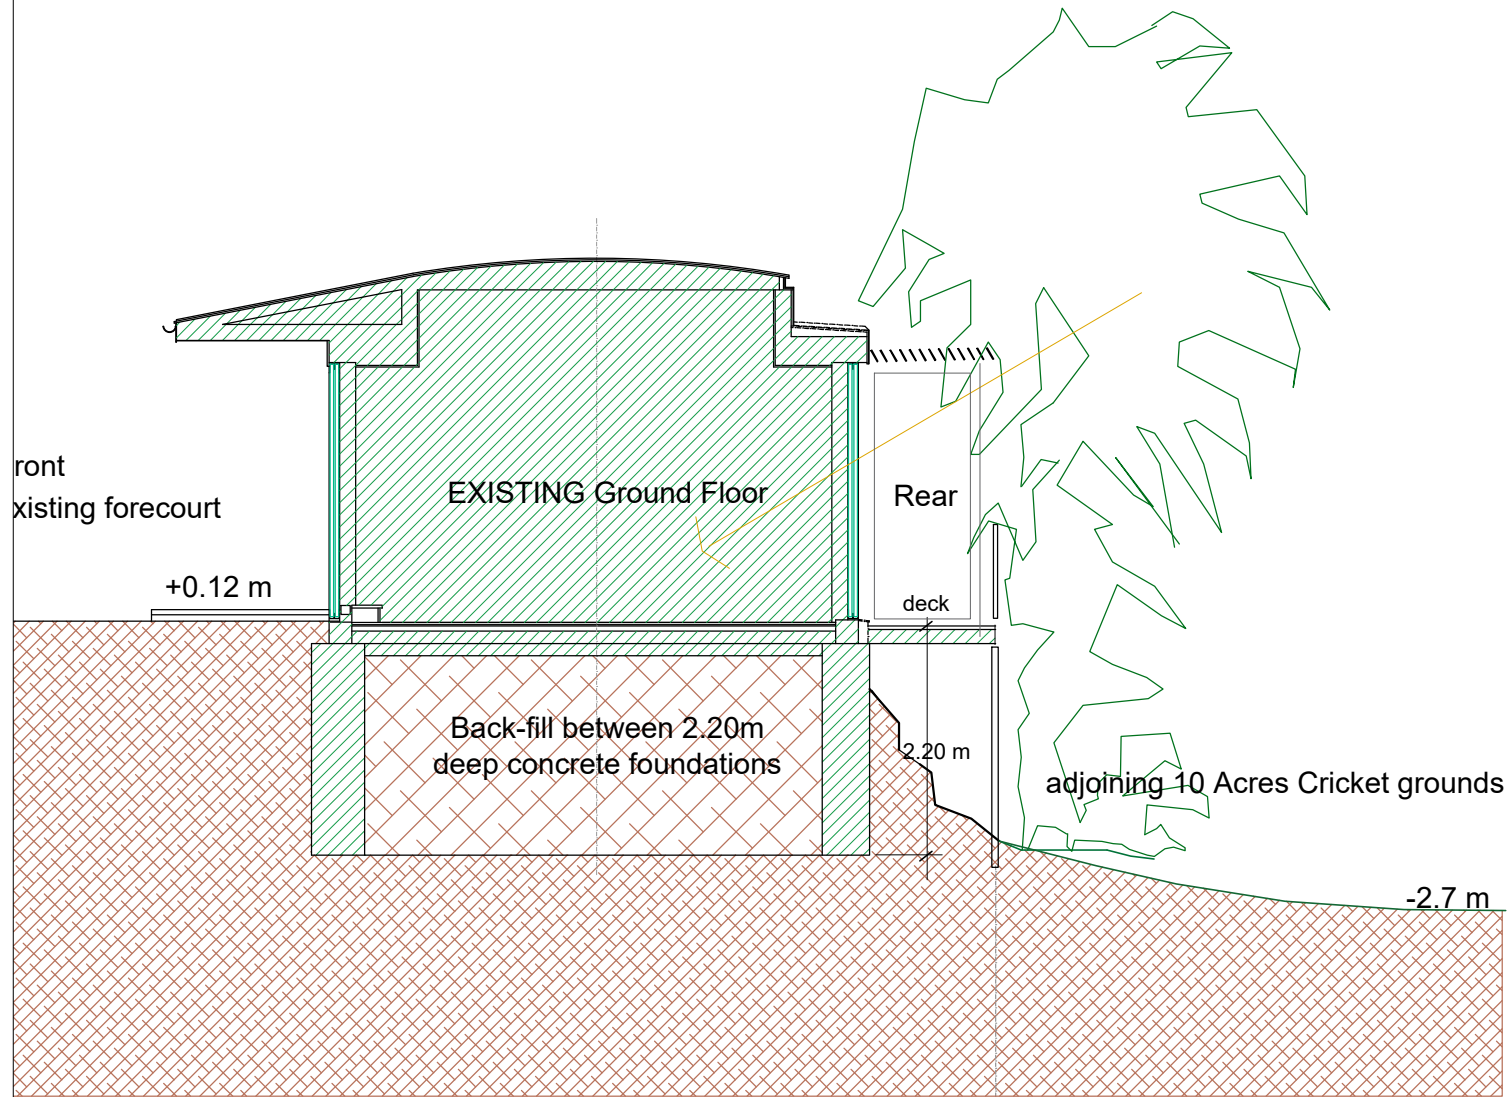

REVISED CROSS SECTION A-A

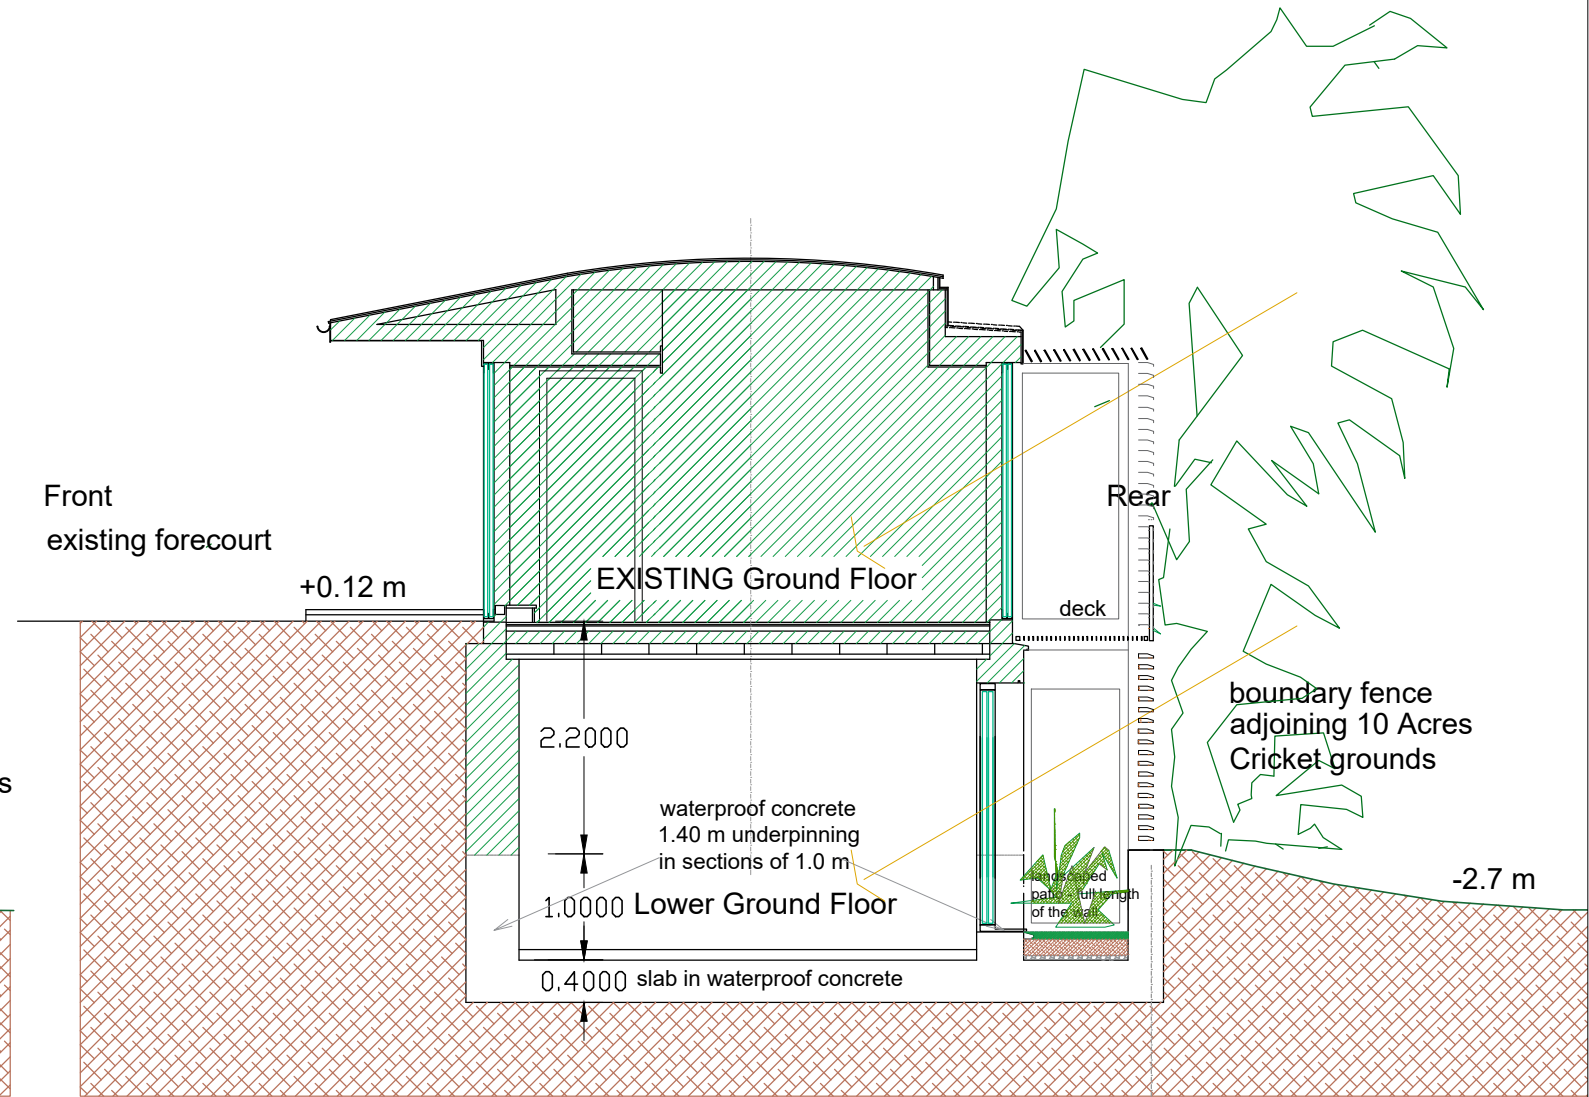

PM&A ARCHITECTS & ENGINEERS
e-mail: info@pmanda.com



20 CREDITON HILL, LONDON NW6 1HP

DRWG.NO.: 20CHILL/06.-2.