
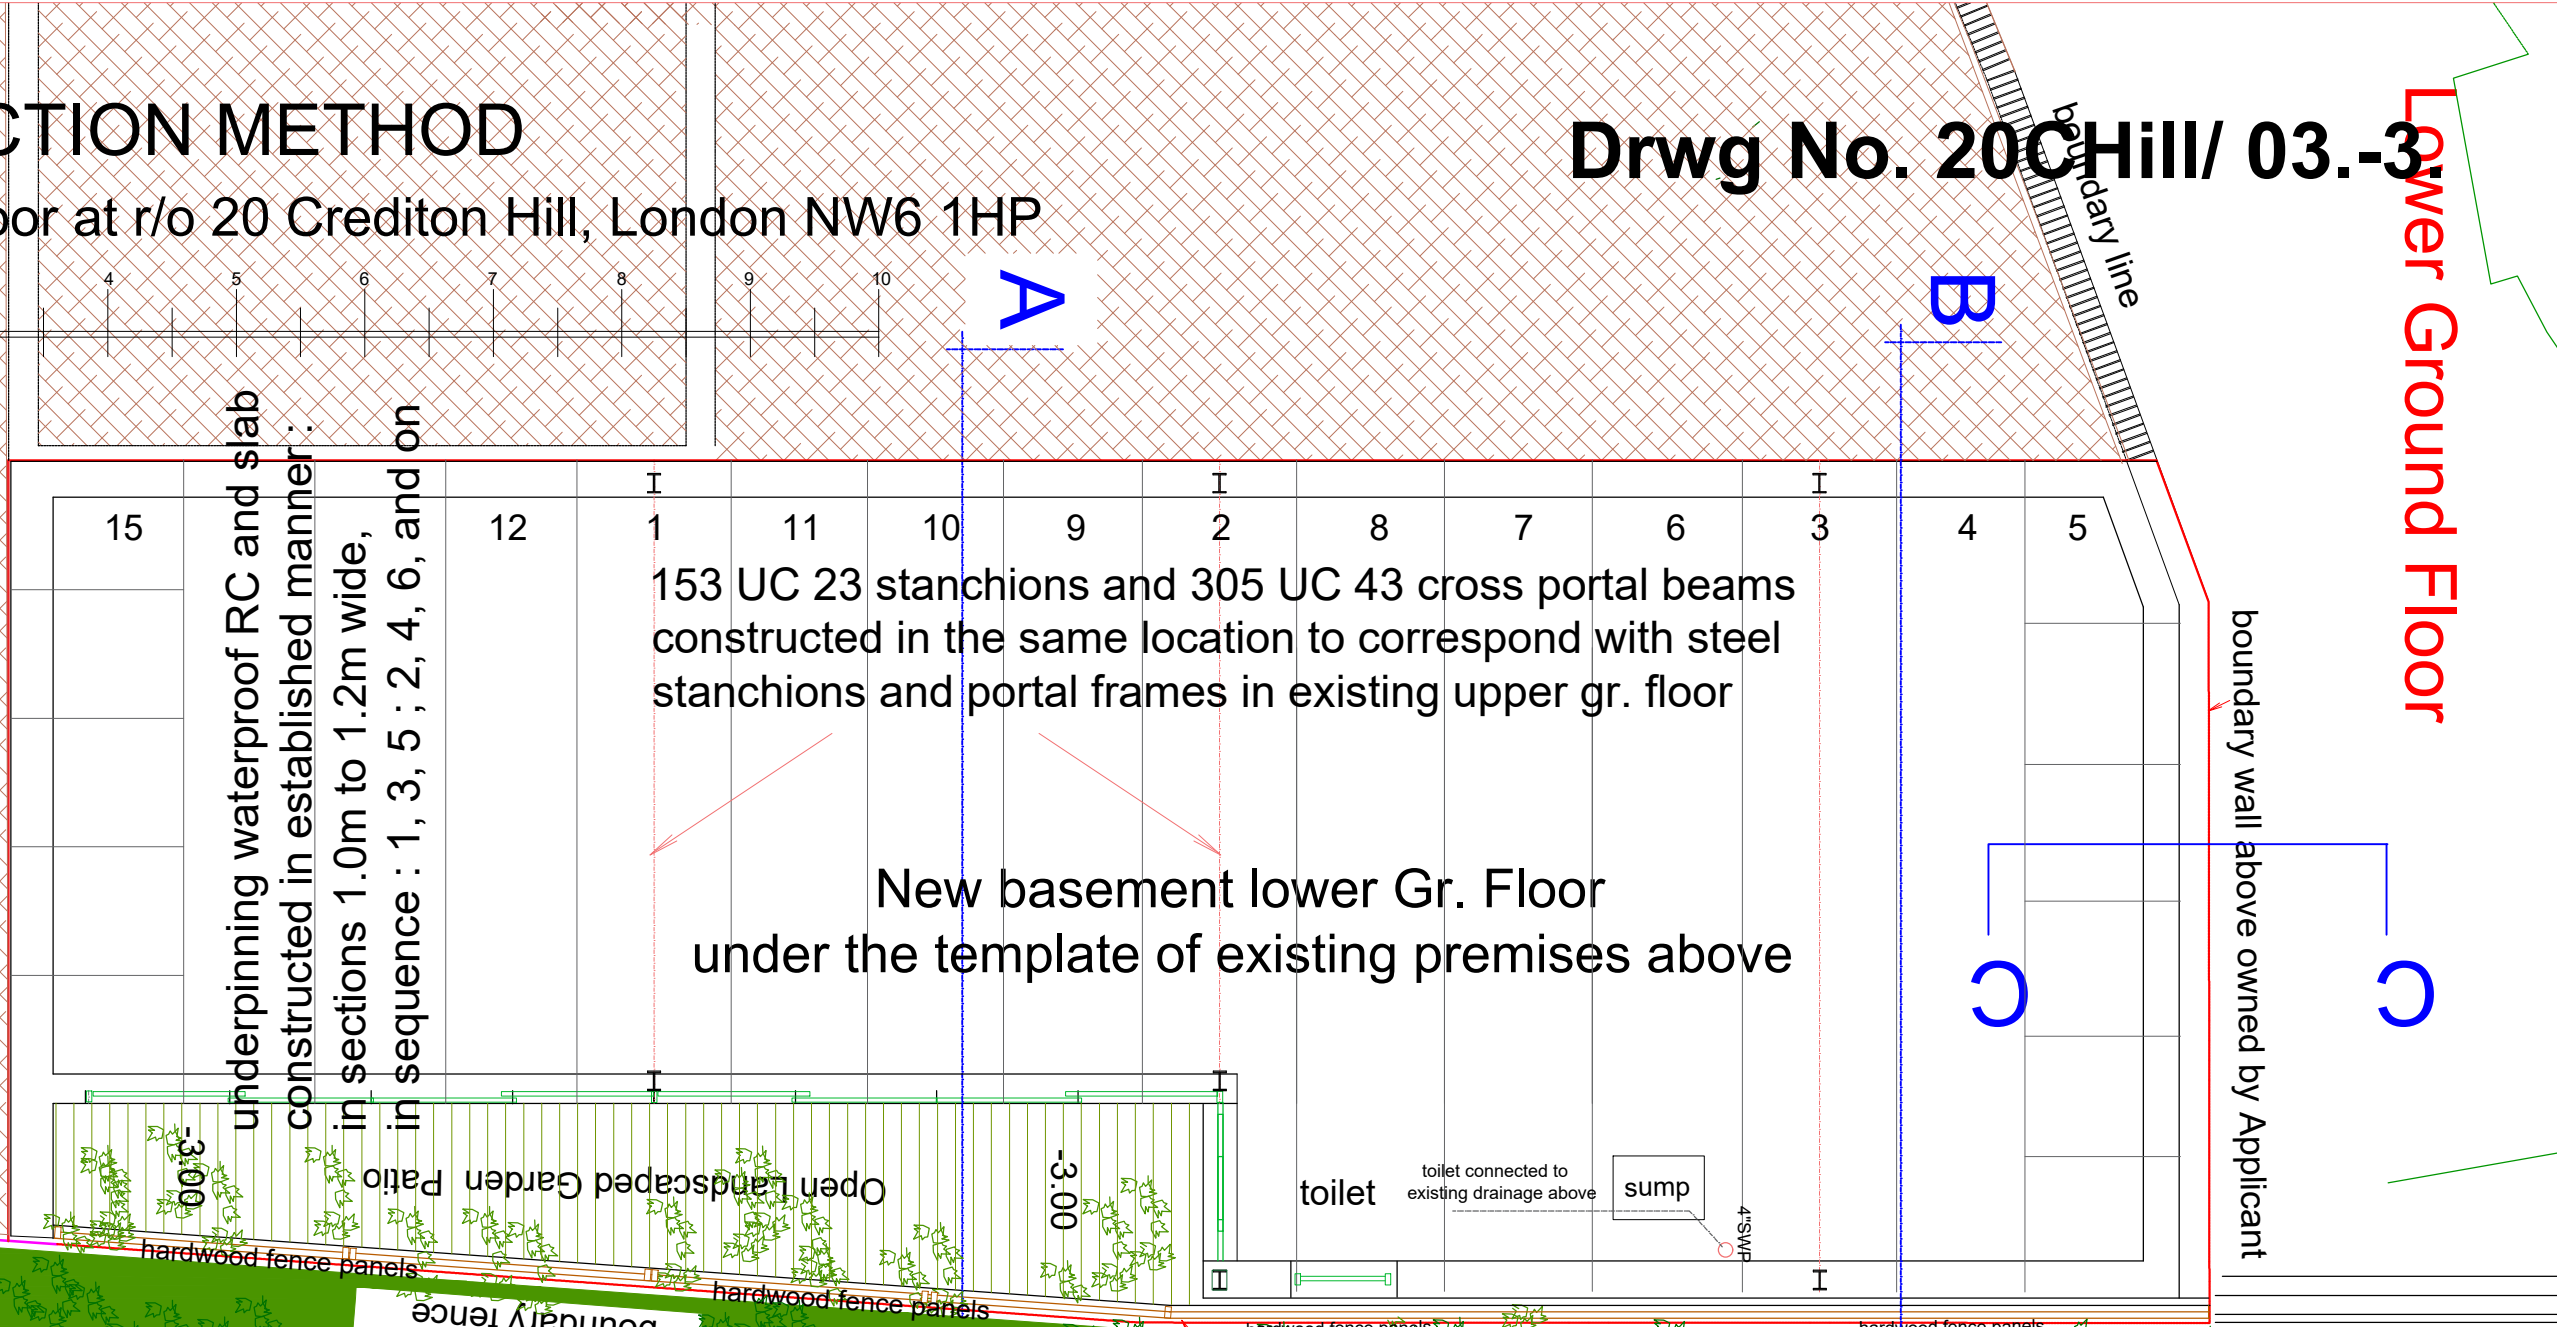


CONSTRUCTION METHOD

for Lower Gr.Floor at r/o 20 Crediton Hill, London NW6 1HP

Drwg No. 20CHill/ 03.-3

Lower Ground Floor

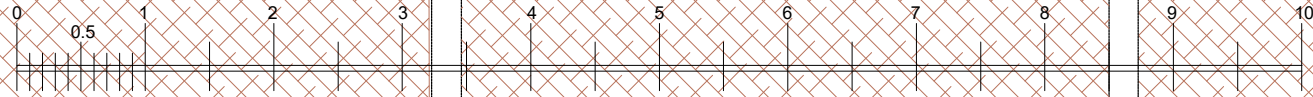

underpinning waterproof RC and slab
constructed in established manner:
in sections 1.0m to 1.2m wide,
in sequence : 1, 3, 5 ; 2, 4, 6, and on

153 UC 23 stanchions and 305 UC 43 cross portal beams
constructed in the same location to correspond with steel
stanchions and portal frames in existing upper gr. floor

New basement lower Gr. Floor
under the template of existing premises above

Open Landscaped Garden Patio

toilet
toilet connected to
existing drainage above

sump

self-seeded
partly dead
Elderberry tree

Cherry tree

Freehold land &
premises since 1985
to date

-2.50 m

-2.50 m

-2.50 m

