



07.-2.


EXISTING GARDEN ELEVATION

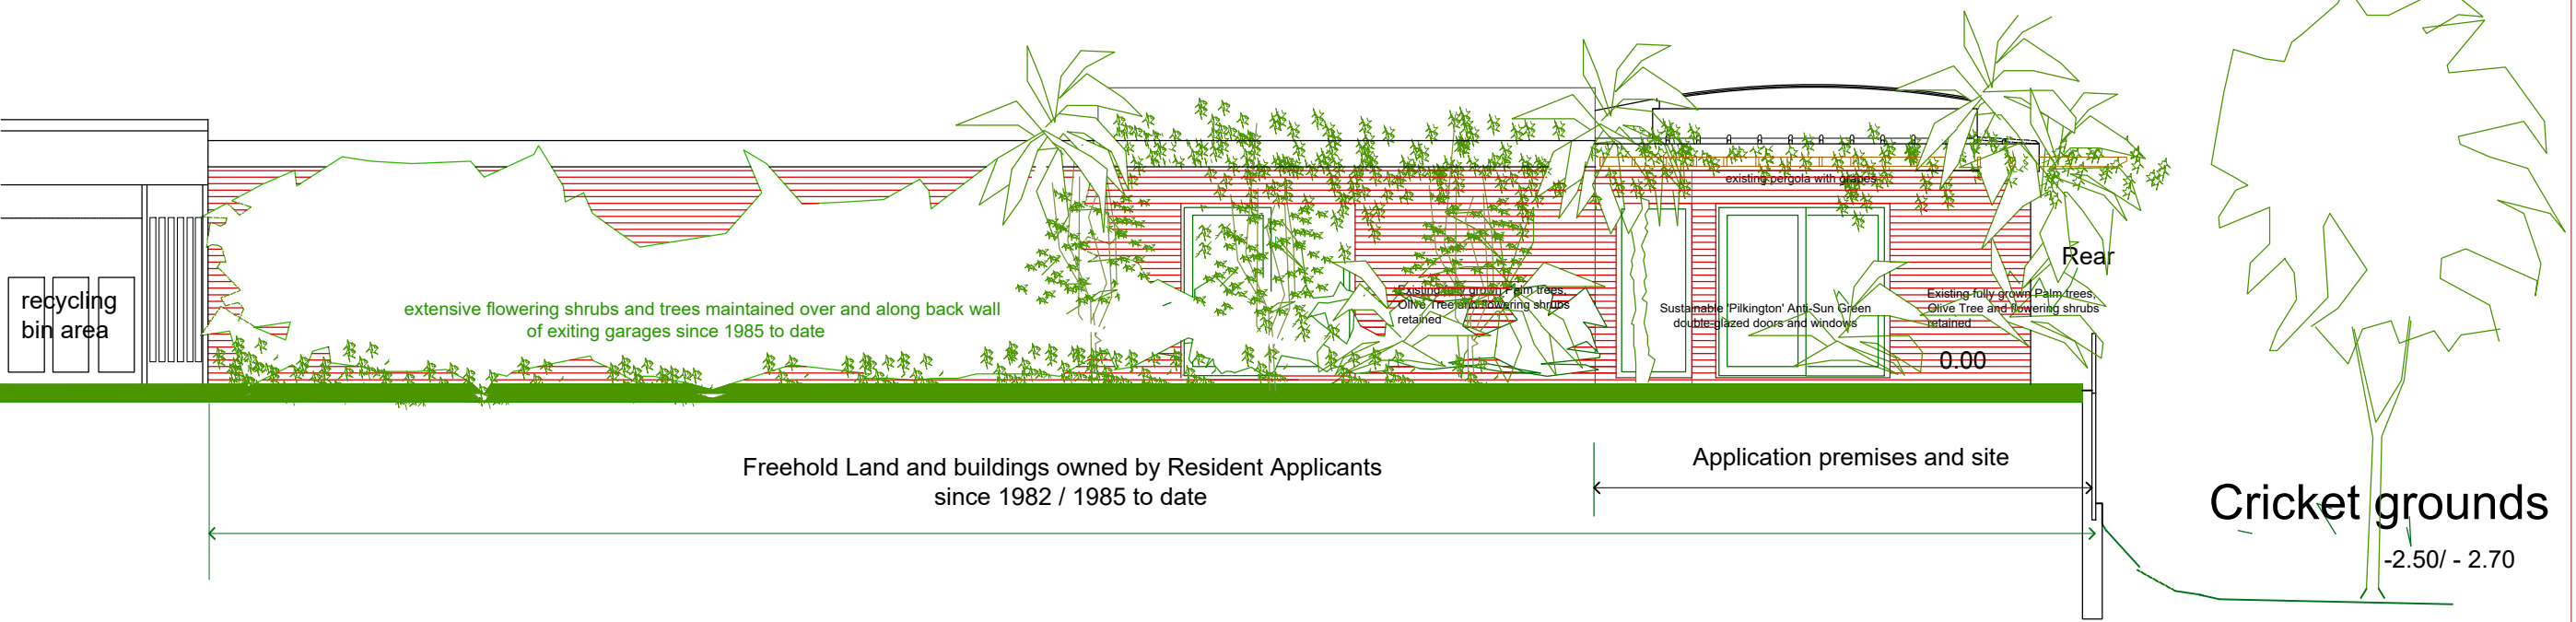

REVISED GARDEN ELEVATION

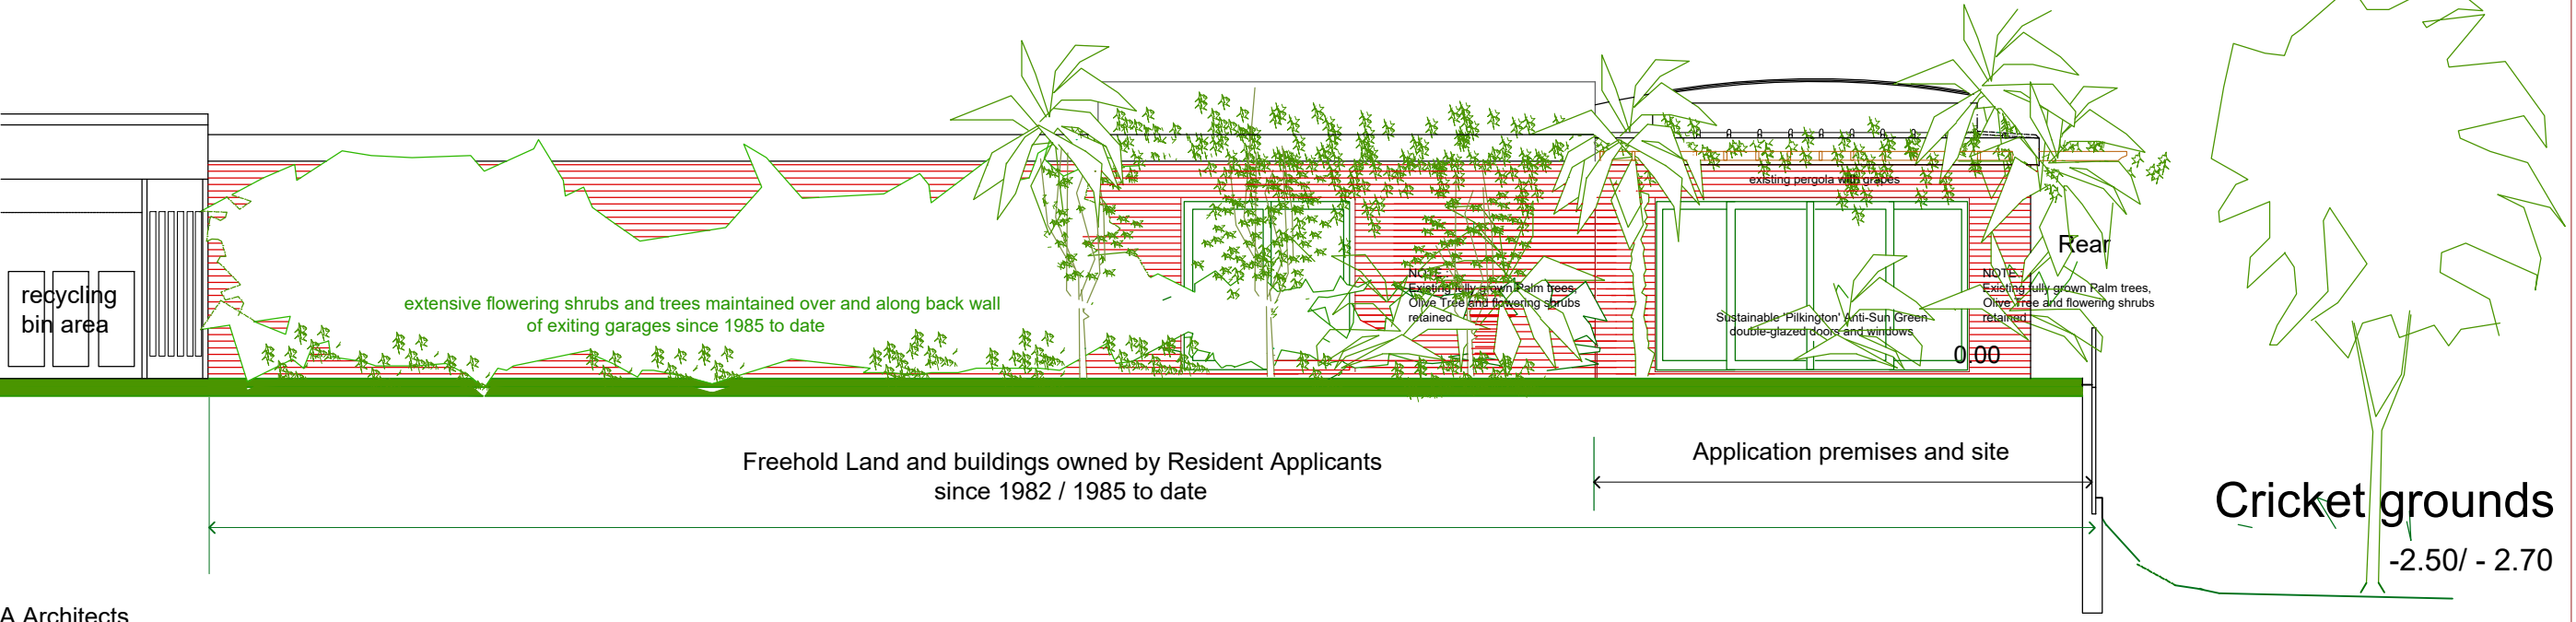

PM&A Architects
e-mail: info@pmanda.com
Tel : 07921 771108

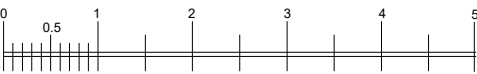

Rear of 20 Crediton Hill, NW6

Drwg No. 20CHill/ 07.-2.