



# EXISTING REAR ELEVATION

(Existing trees and shrubs superimposed as viewed from the Cricket Grounds)

11.

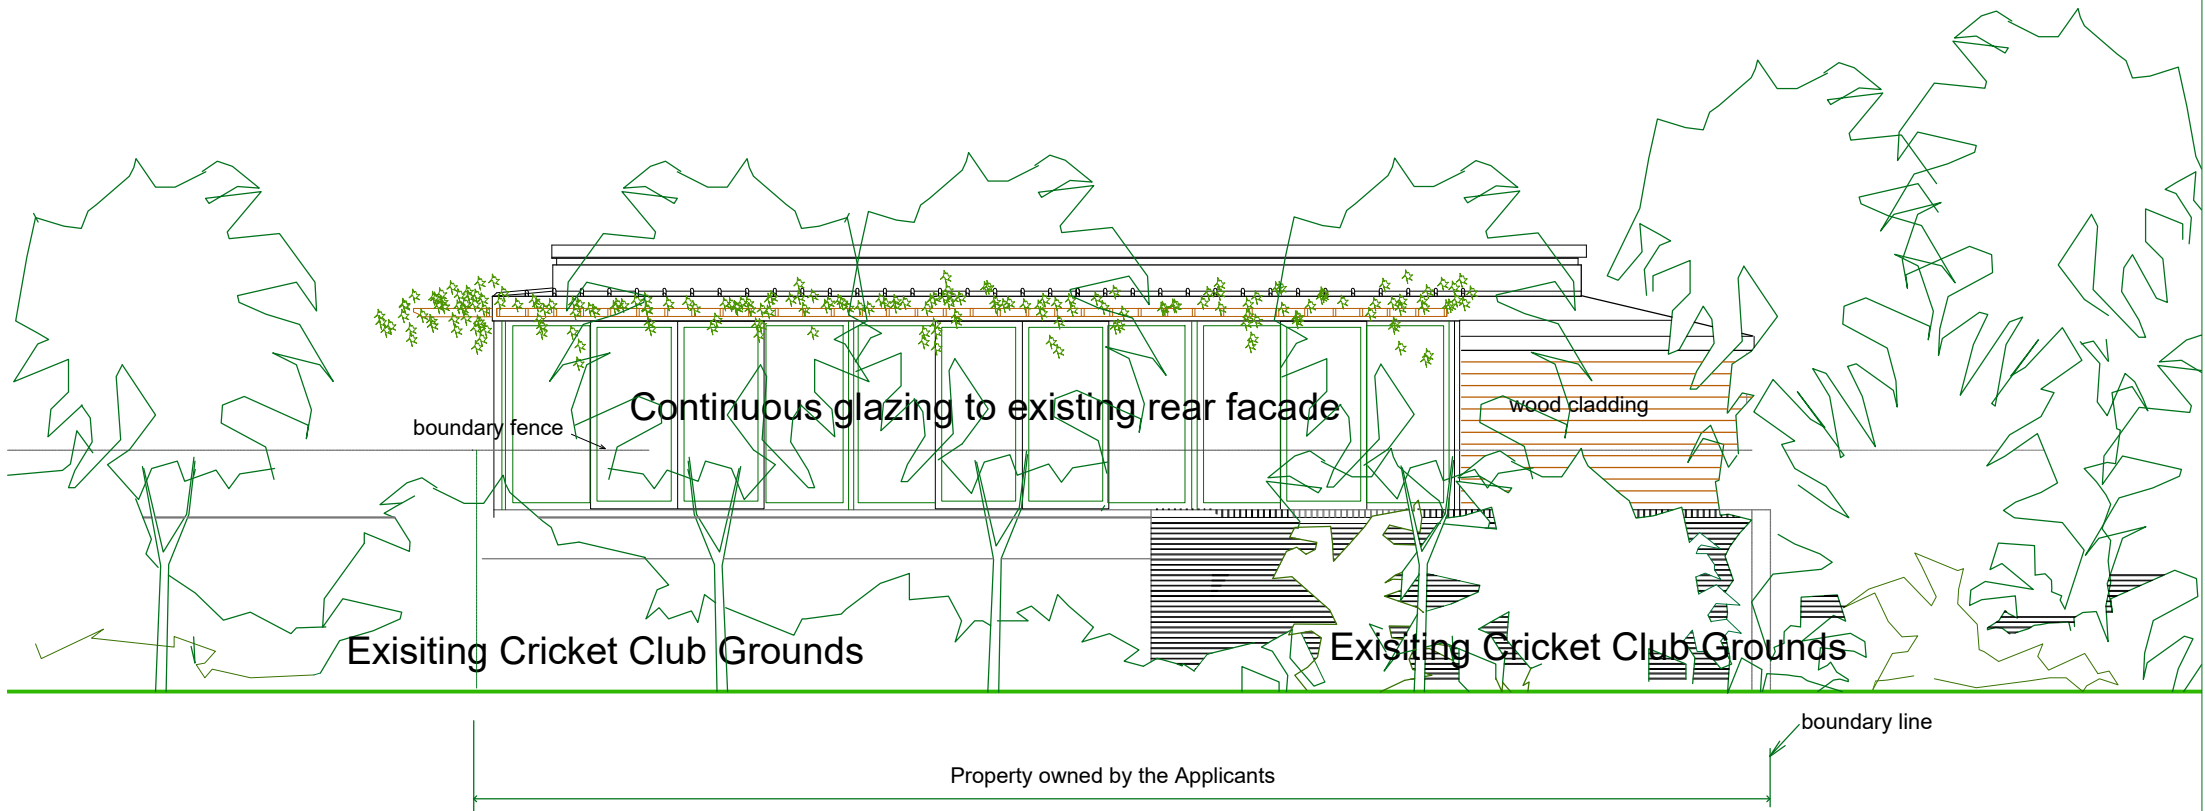

PM&A ARCHITECTS  
e-mail: info@pmanda.com  
Tel : 07921 771108

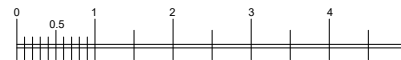

Rear of 20 Crediton Hill, NW6

Existing Rear Elevation

Drwg No. **20CHill/ 11.**