


# REVISED REAR ELEVATION ( WITHOUT wooden boundary fence panels in front of Lwr.Gr.Floor )

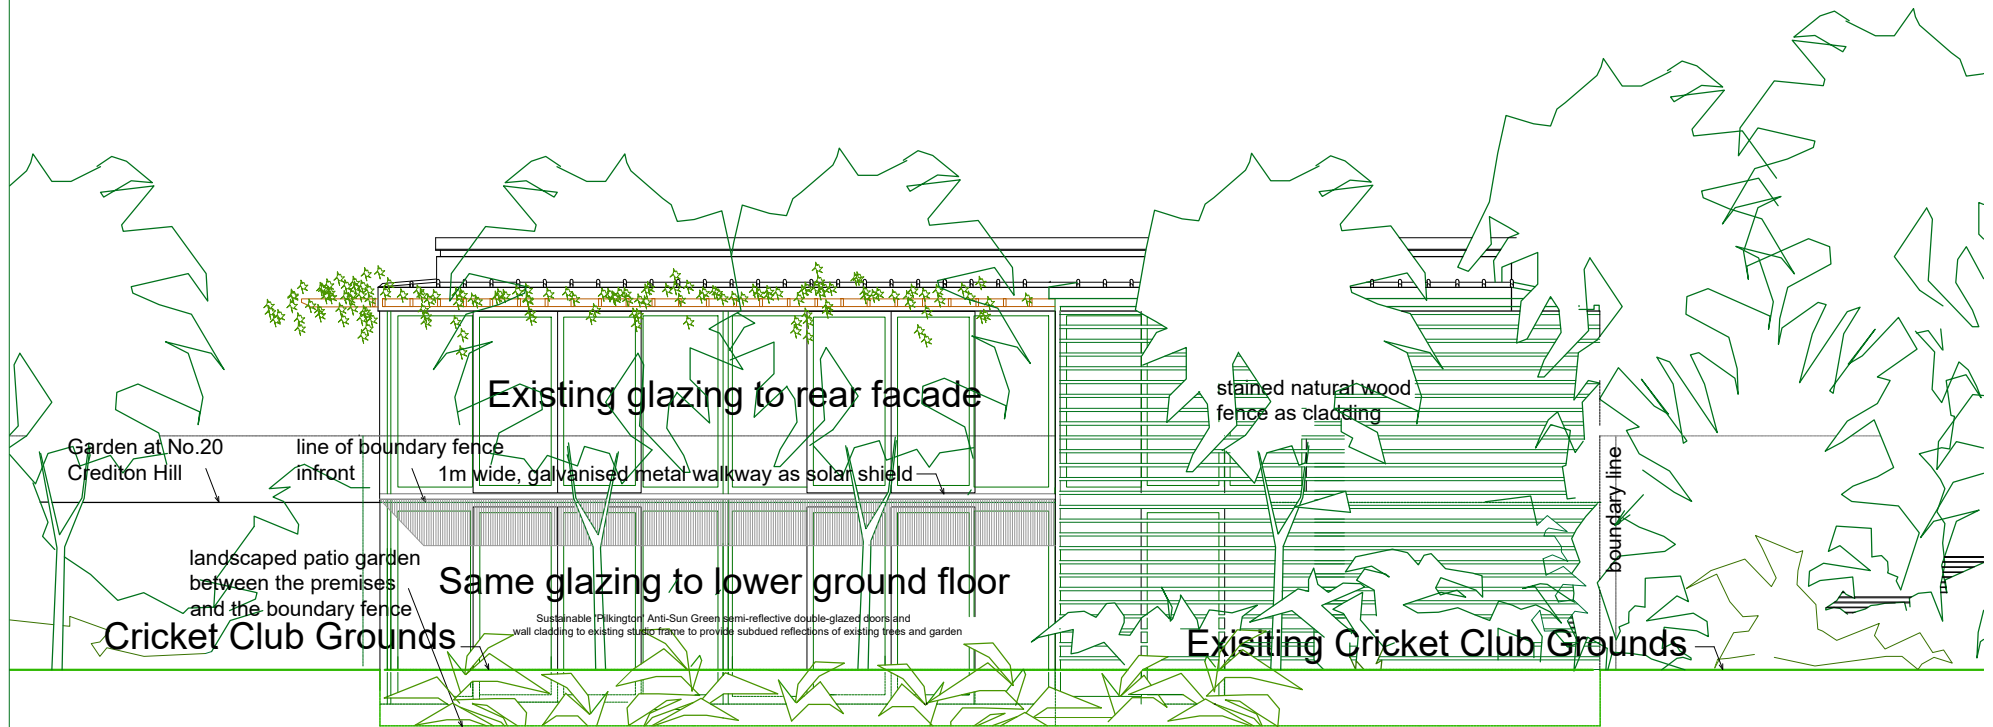

PM&A ARCHITECTS  
e-mail: info@pmanda.com  
Tel : 07921 771108

Rear of 20 Crediton Hill, NW6

Drwg No. 20CHill/ 09.-1.