

EXISTING FRONT ELEVATION



08.

and

SECTION THROUGH FORECOURT, ANNEX & GARAGE 4.

PM&A ARCHITECTS
e-mail: info@pmanda.com
Tel : 07921 771108

Rear of 20 Crediton Hill, NW6

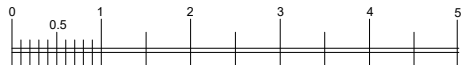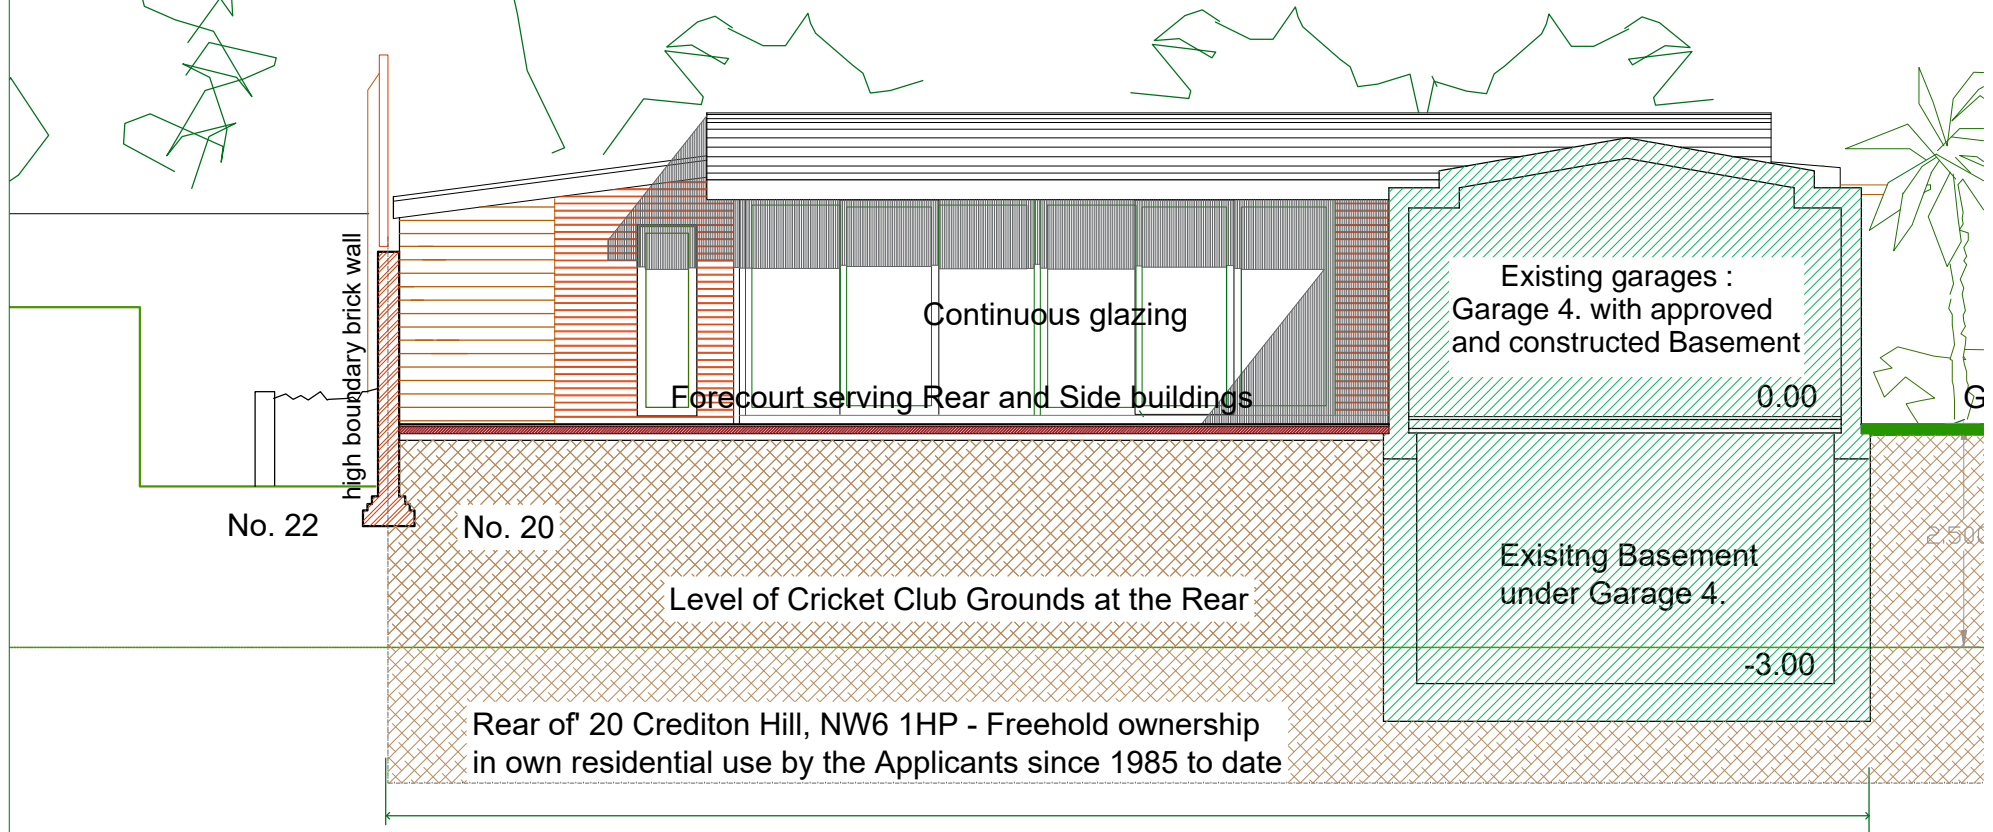

Drwg.No. 20CHill/ 08.