


REVISED FRONT ELEVATION and SECTION THROUGH FORECOURT, ANNEX & GARAGE 4.

13.B

PM&A ARCHITECTS
e-mail: info@pmanda.com
Tel: 07921 771108

Rear of 20 Crediton Hill, NW6

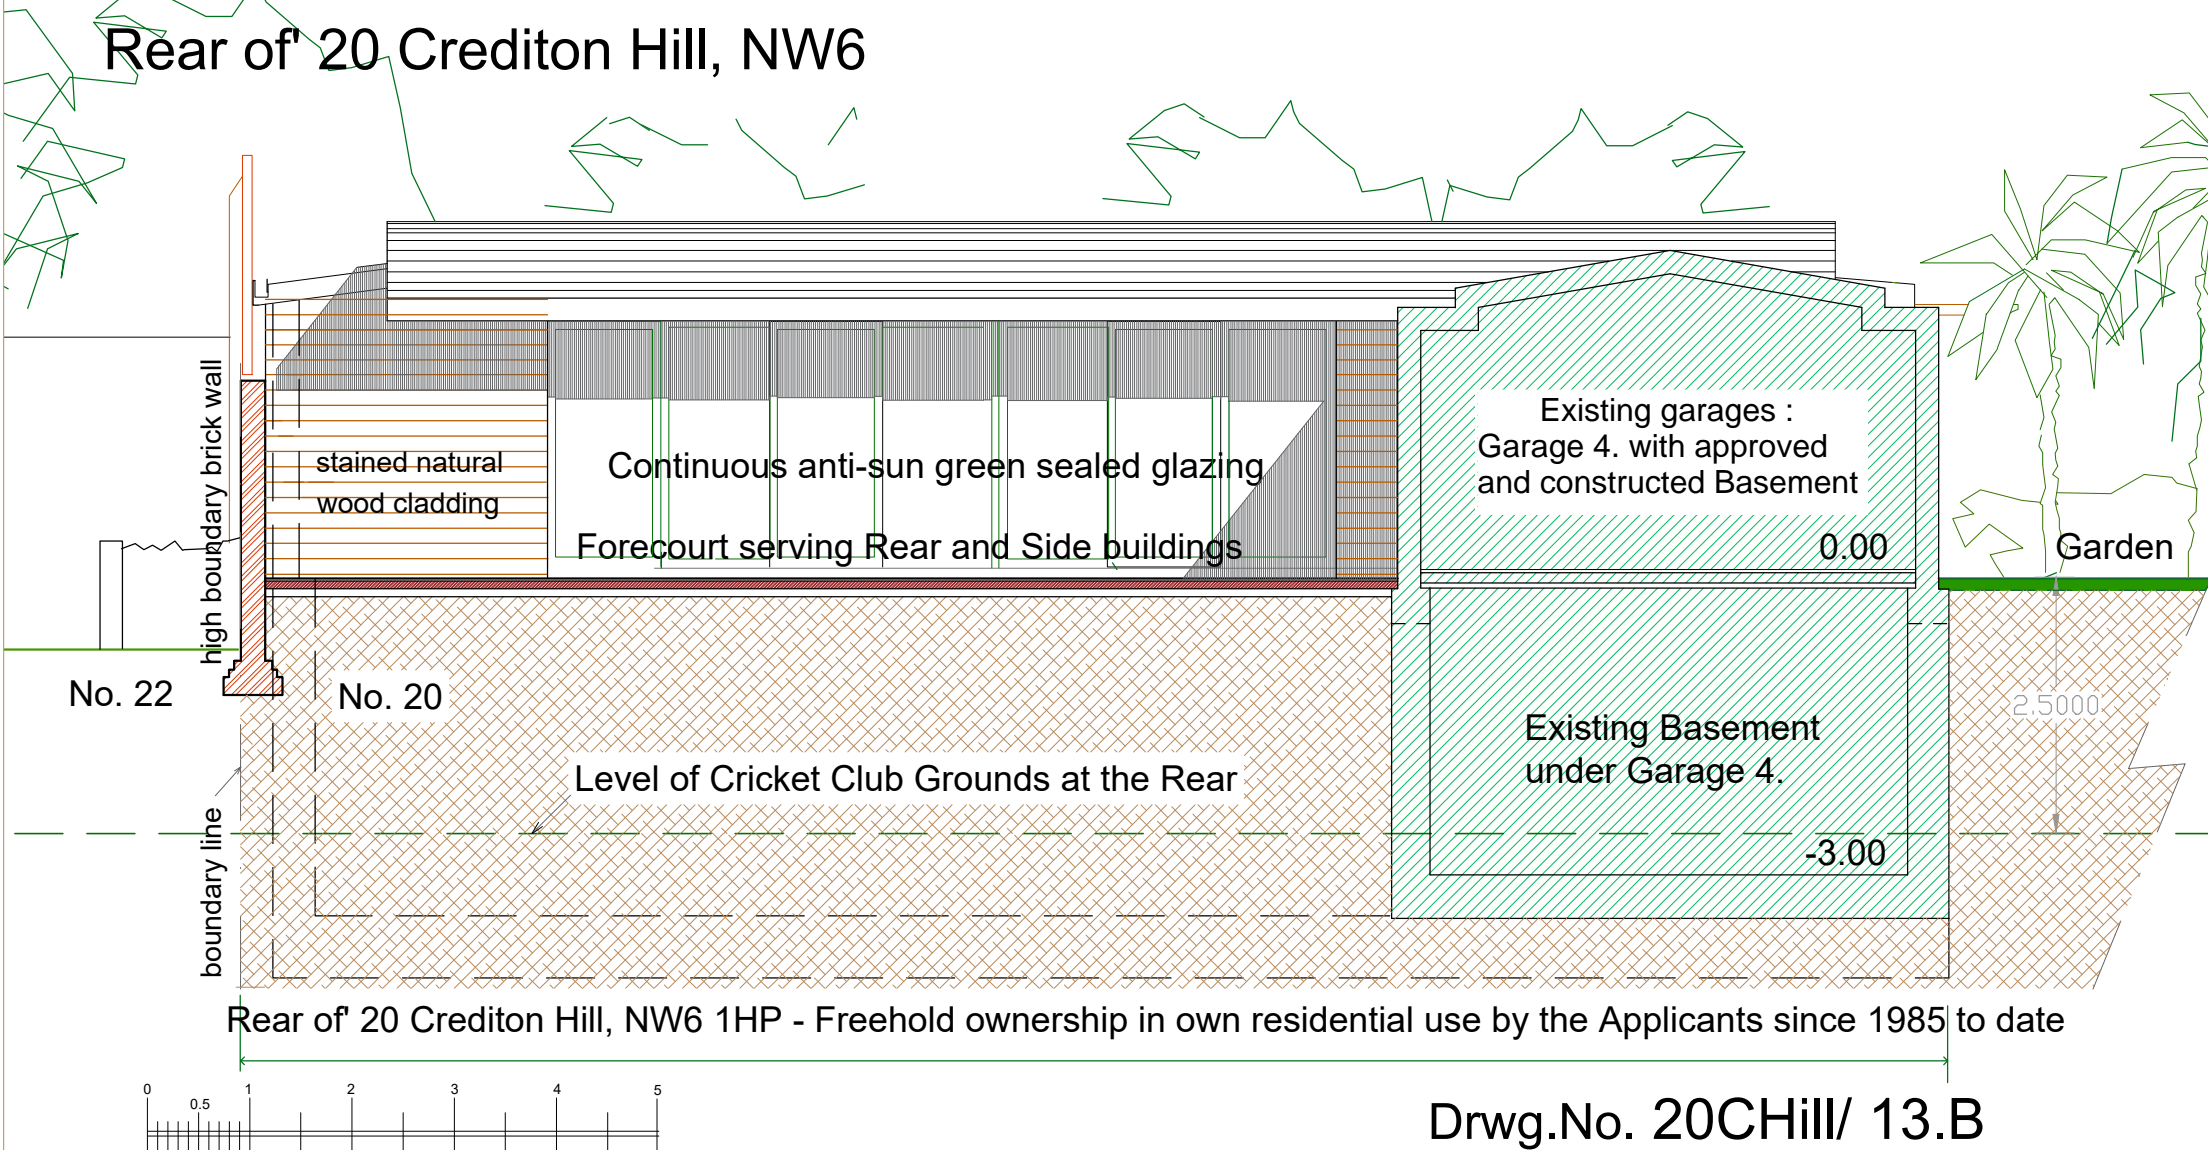

Drwg.No. 20CHill/ 13.B