



EXISTING NORTH SIDE ELEVATION & MIRRORED SECTION A-A THROUGH EXISTING BUILDING

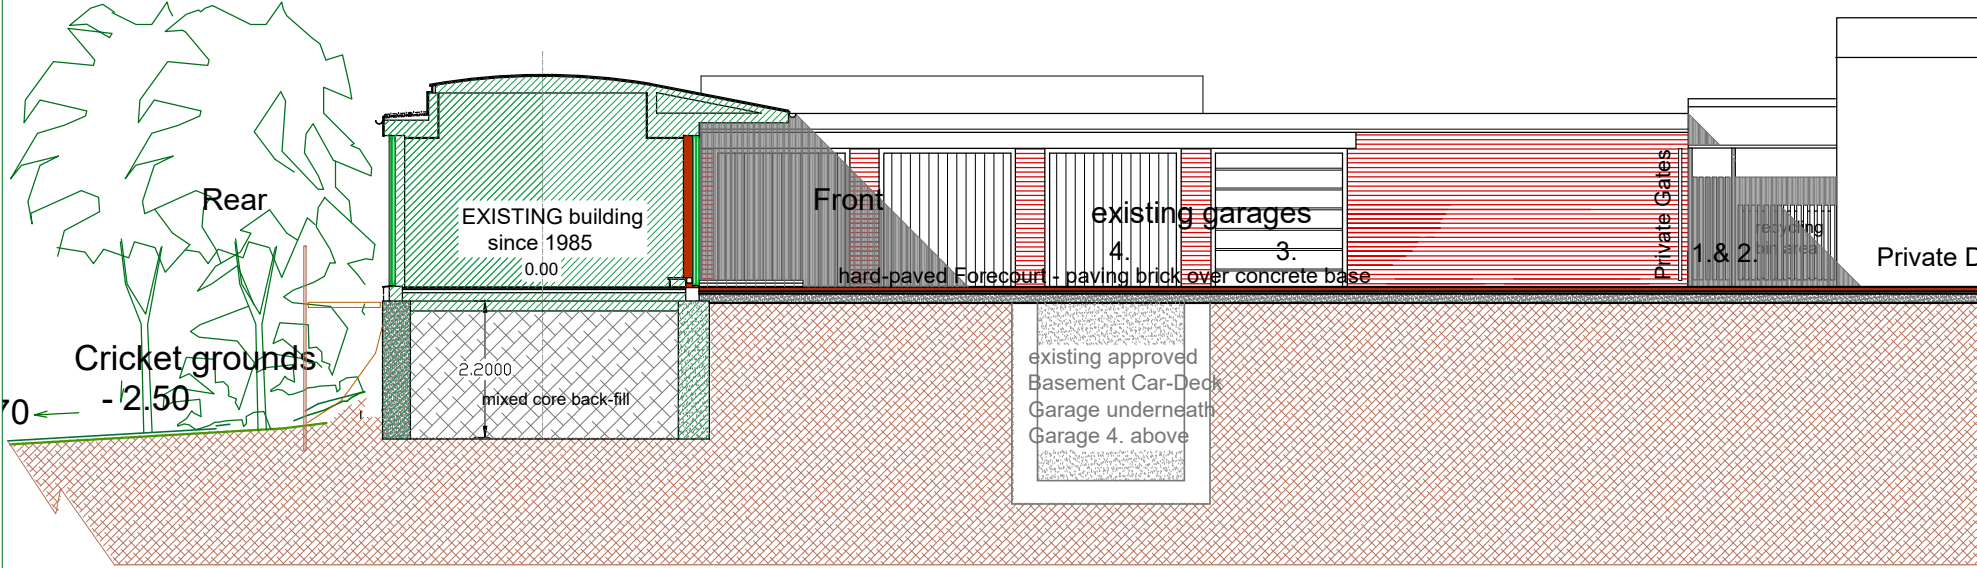

PM&A ARCHITECTS&ENGINEERS
 e-mail: info@pmanda.com

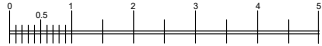

Rear of 20 Crediton Hill, NW6

DRWG. NO. 20CHILL/ 07.-1.