
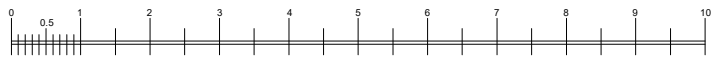


# MIRRORED SECTION A-A - SECTION THROUGH EXISTING BUILDING WITH NEW LOWER GROUND FLOOR

15.-B

Rear of 20 Crediton Hill, NW6

PM&A ARCHITECTS  
 e-mail: info@pmanda.com  
 Tel : 07921 771108

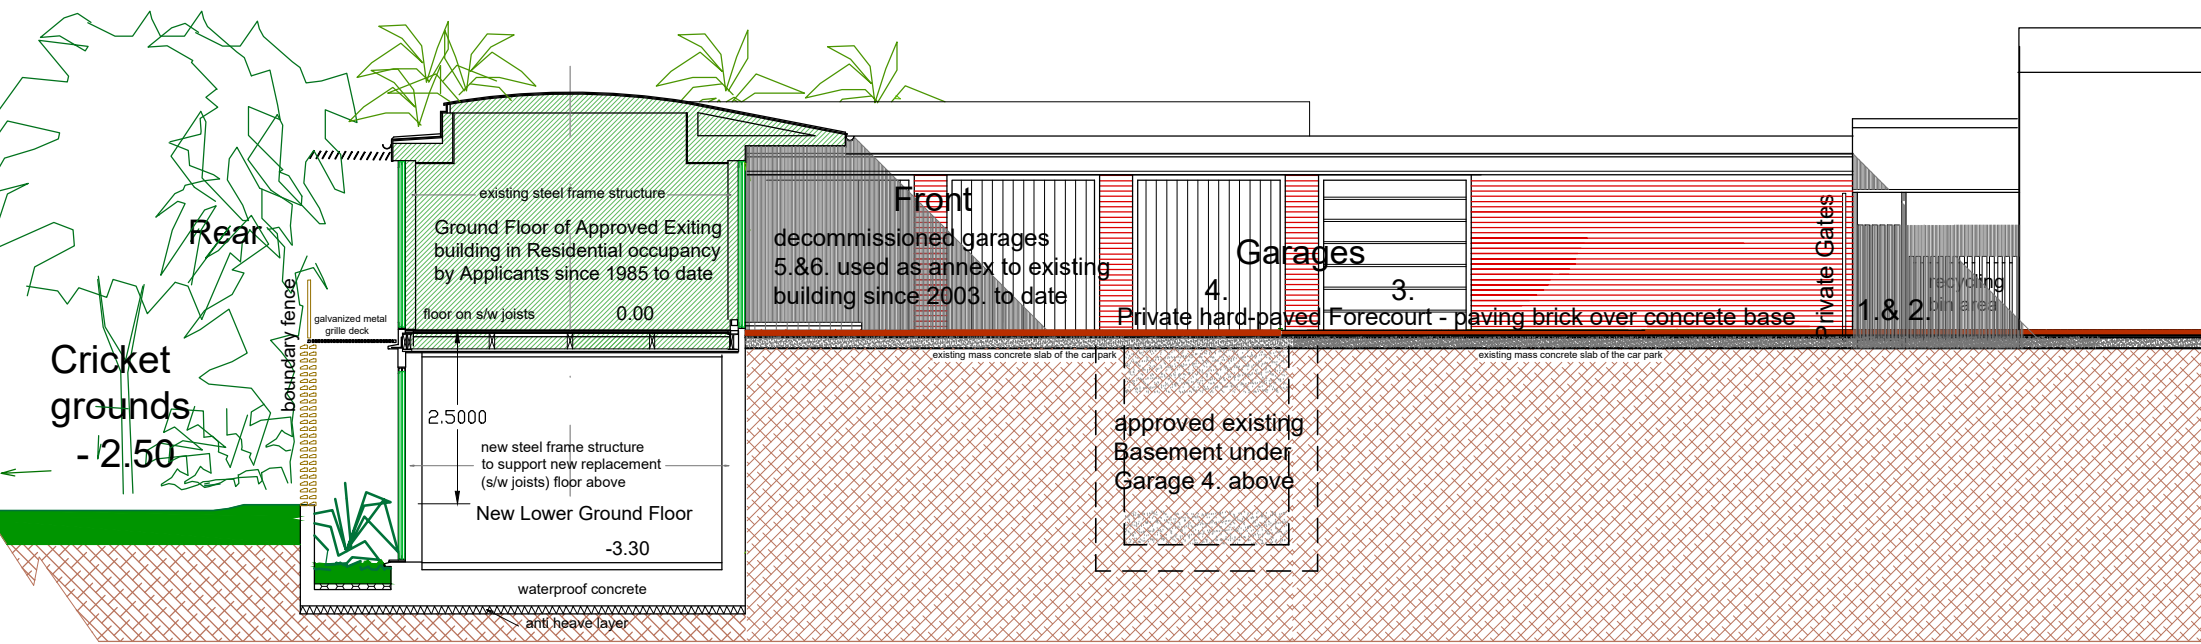

Drwg No. 20CHill/ 15.-B