


NORTH ELEVATION OF EXISTING FENCE ATTACHED TO NORTH WALL OF BUILDING at NO.20 Crediton Hill, NW6 - fully concealed by 1.65 m high boundary wall and 1.5 m high wooden trellis fixed above the top of the wall by No.22 in 2016.

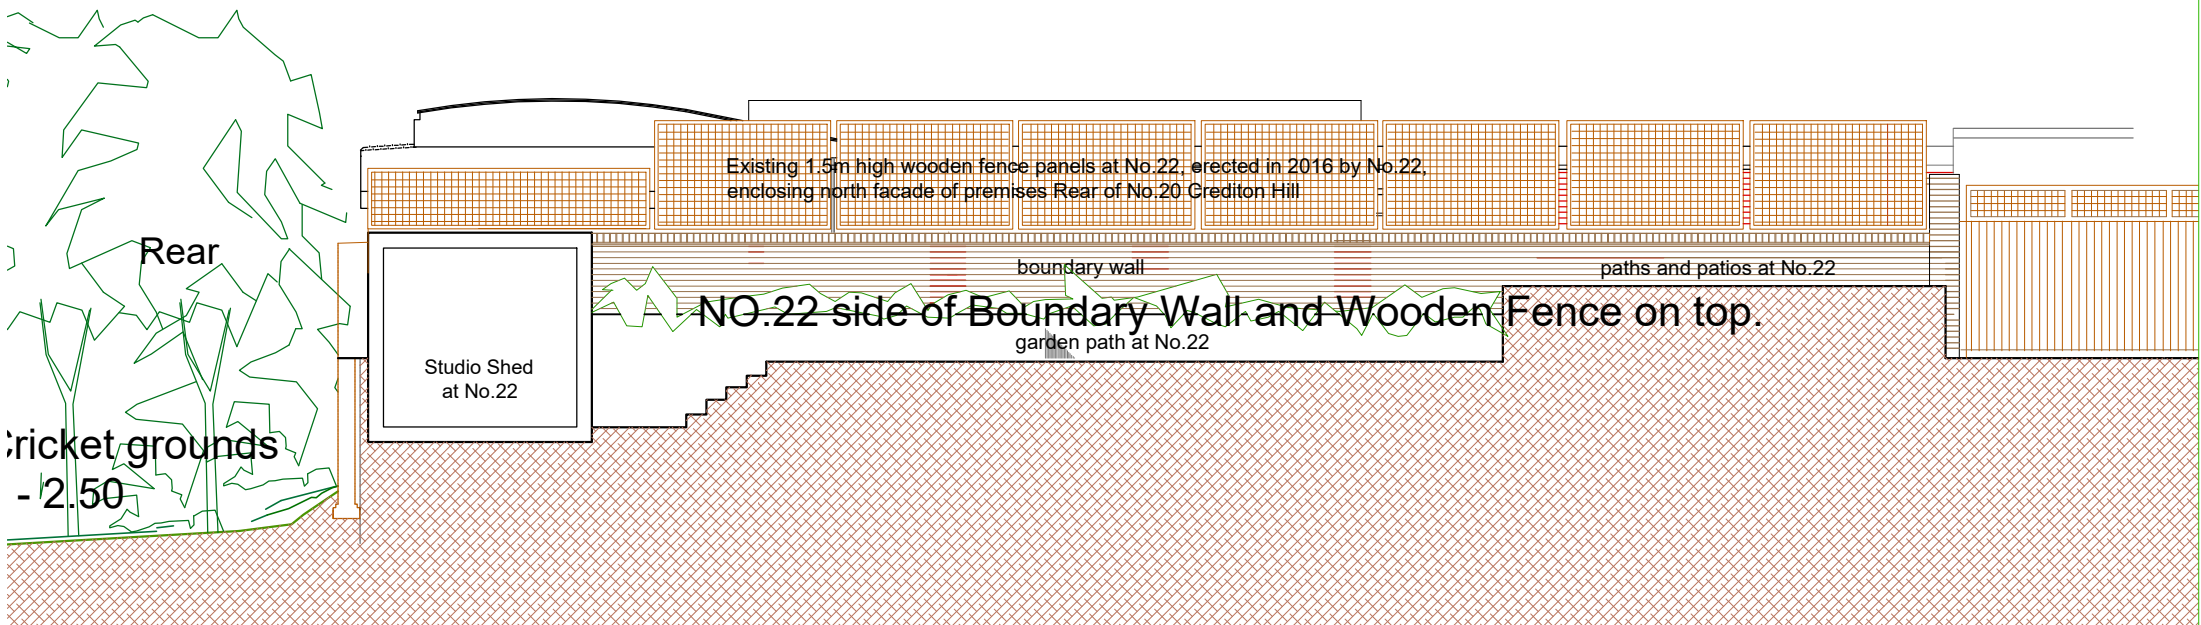

PM&A ARCHITECTS&ENGINEERS
e-mail: info@pmanda.com



Rear of 20 Crediton Hill, NW6

DRWG. NO. 20CHILL/ 08.-1.