



KEY:

S - INTERNAL WINDOW SILL HEIGHT
 H - INTERNAL WINDOW SILL TO HEAD HEIGHT
 FFL - TOP OF FINISHES
 SSL - TOP OF STRUCTURAL SLAB LEVEL


	EXISTING BLOCKWORK
	EXISTING BRICKWORK
	EXISTING STONE
	EXISTING WALL
	NEW BLOCKWORK
	NEW BRICKWORK
	NEW STONE

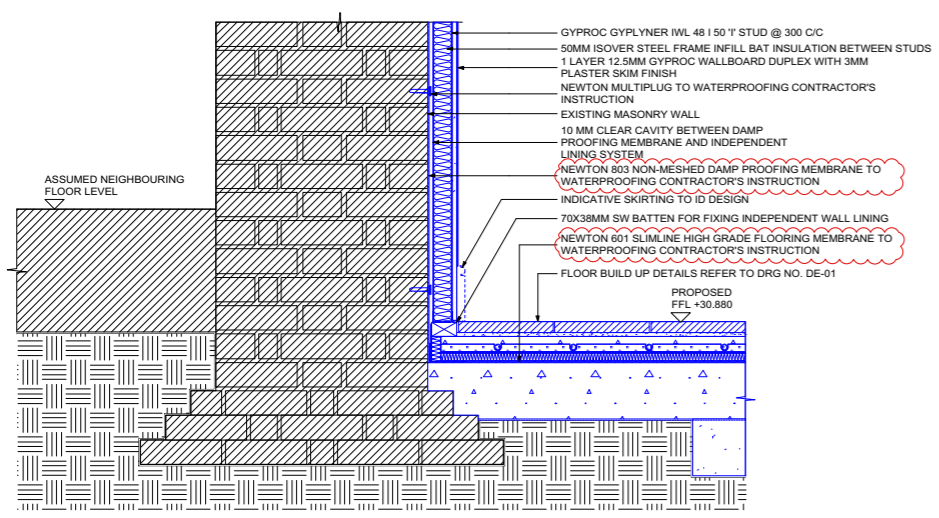


1 TYPICAL PARTY WALL (PERIMETER) DETAIL
 PL-57 SCALE 1:10

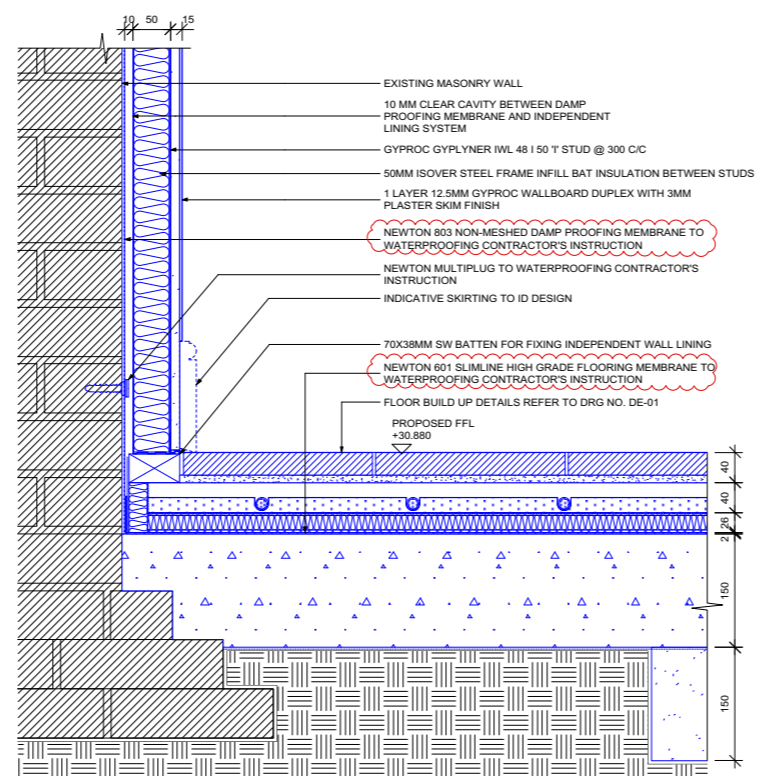


2 TYPICAL WATERPROOFING DETAIL
 PL-57 SCALE 1:5

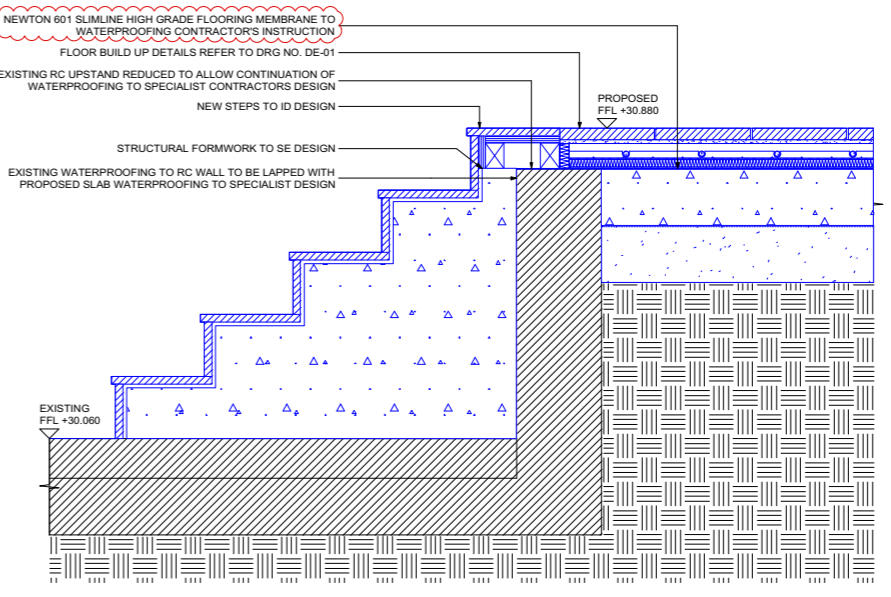


3 JUNCTION BETWEEN FLOOR AND EXISTING RC UPSTAND AT NEW STEPS TO WINE CELLAR
 PL-57 SCALE 1:10

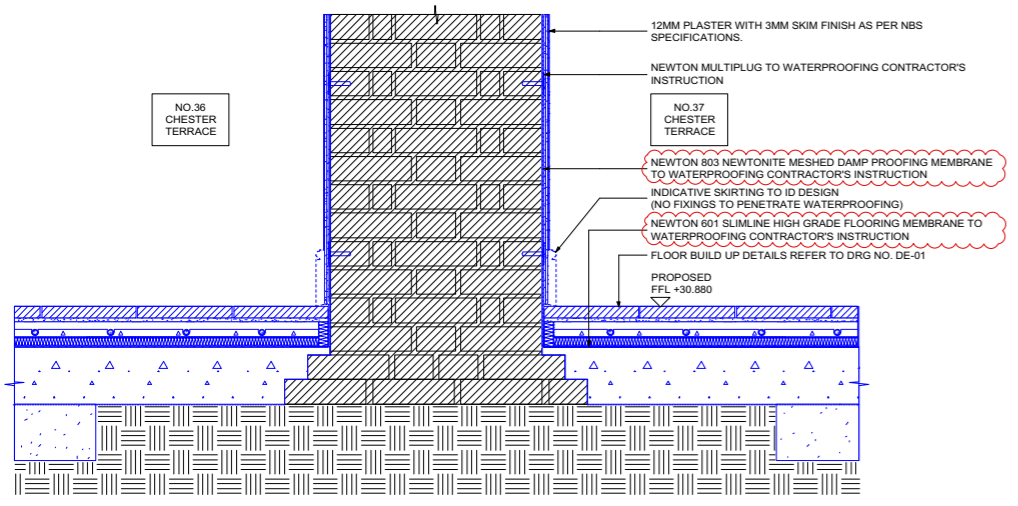


4 TYPICAL PARTY WALL (SPINE) DETAIL
 PL-57 SCALE 1:10

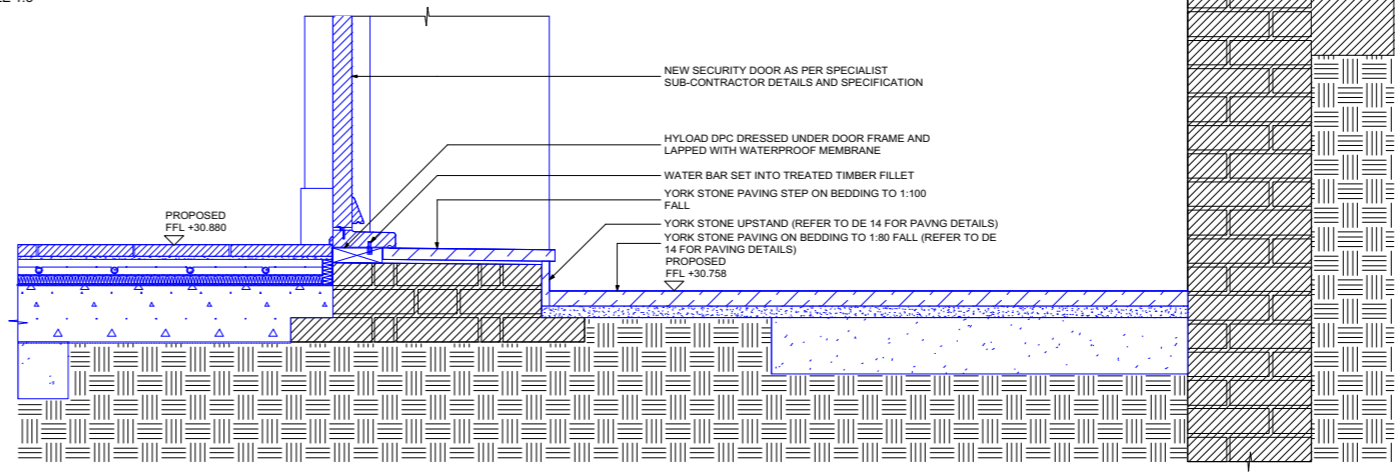


5 TYPICAL JUNCTION BETWEEN REAR WALL AND LIGHTWELL
 PL-57 SCALE 1:10

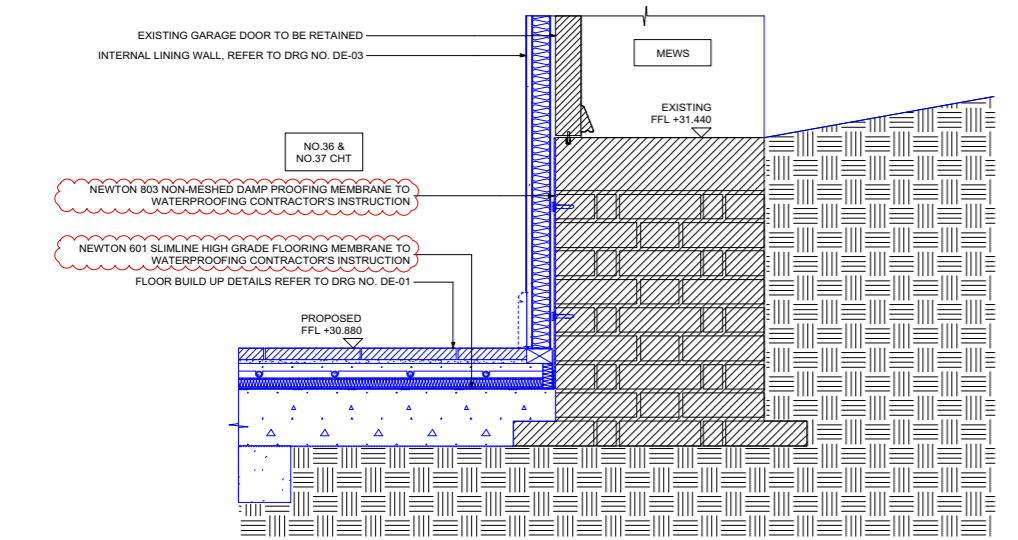

6 TYPICAL JUNCTION AT EXISTING GARAGE DOOR
 PL-57 SCALE 1:10

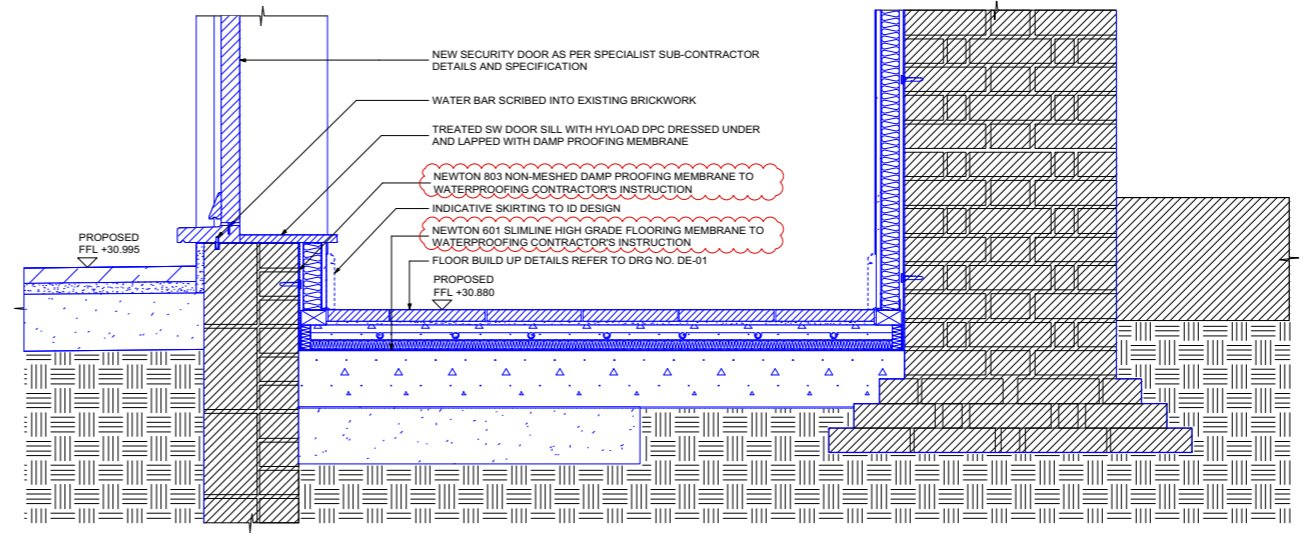

7 TYPICAL JUNCTION AT NEW LAUNDRY AND FRONT LIGHTWELL
 PL-57 SCALE 1:10

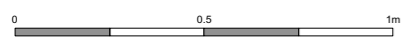

PLANNING ISSUE

A 15/02/18 DAMP-PROOFING SYSTEM REVISED.

REV.	DATE	DESCRIPTION
------	------	-------------

36 37 CHESTER TERRACE
 LONDON

PROPOSED WATERPROOFING DETAILS

DRNG No PL-57 A	SCALE 110 @ A1 120 @ A3	DATE NOV-17
--------------------	-------------------------------	----------------



5 ST JAMES'S SQUARE
 LONDON SW1Y 4JU
 T 020 7451 0955 mail@stanhopegate.co.uk
 www.stanhopegatearchitecture.com