


scales 1:50 @ A1
1:100 @ A3

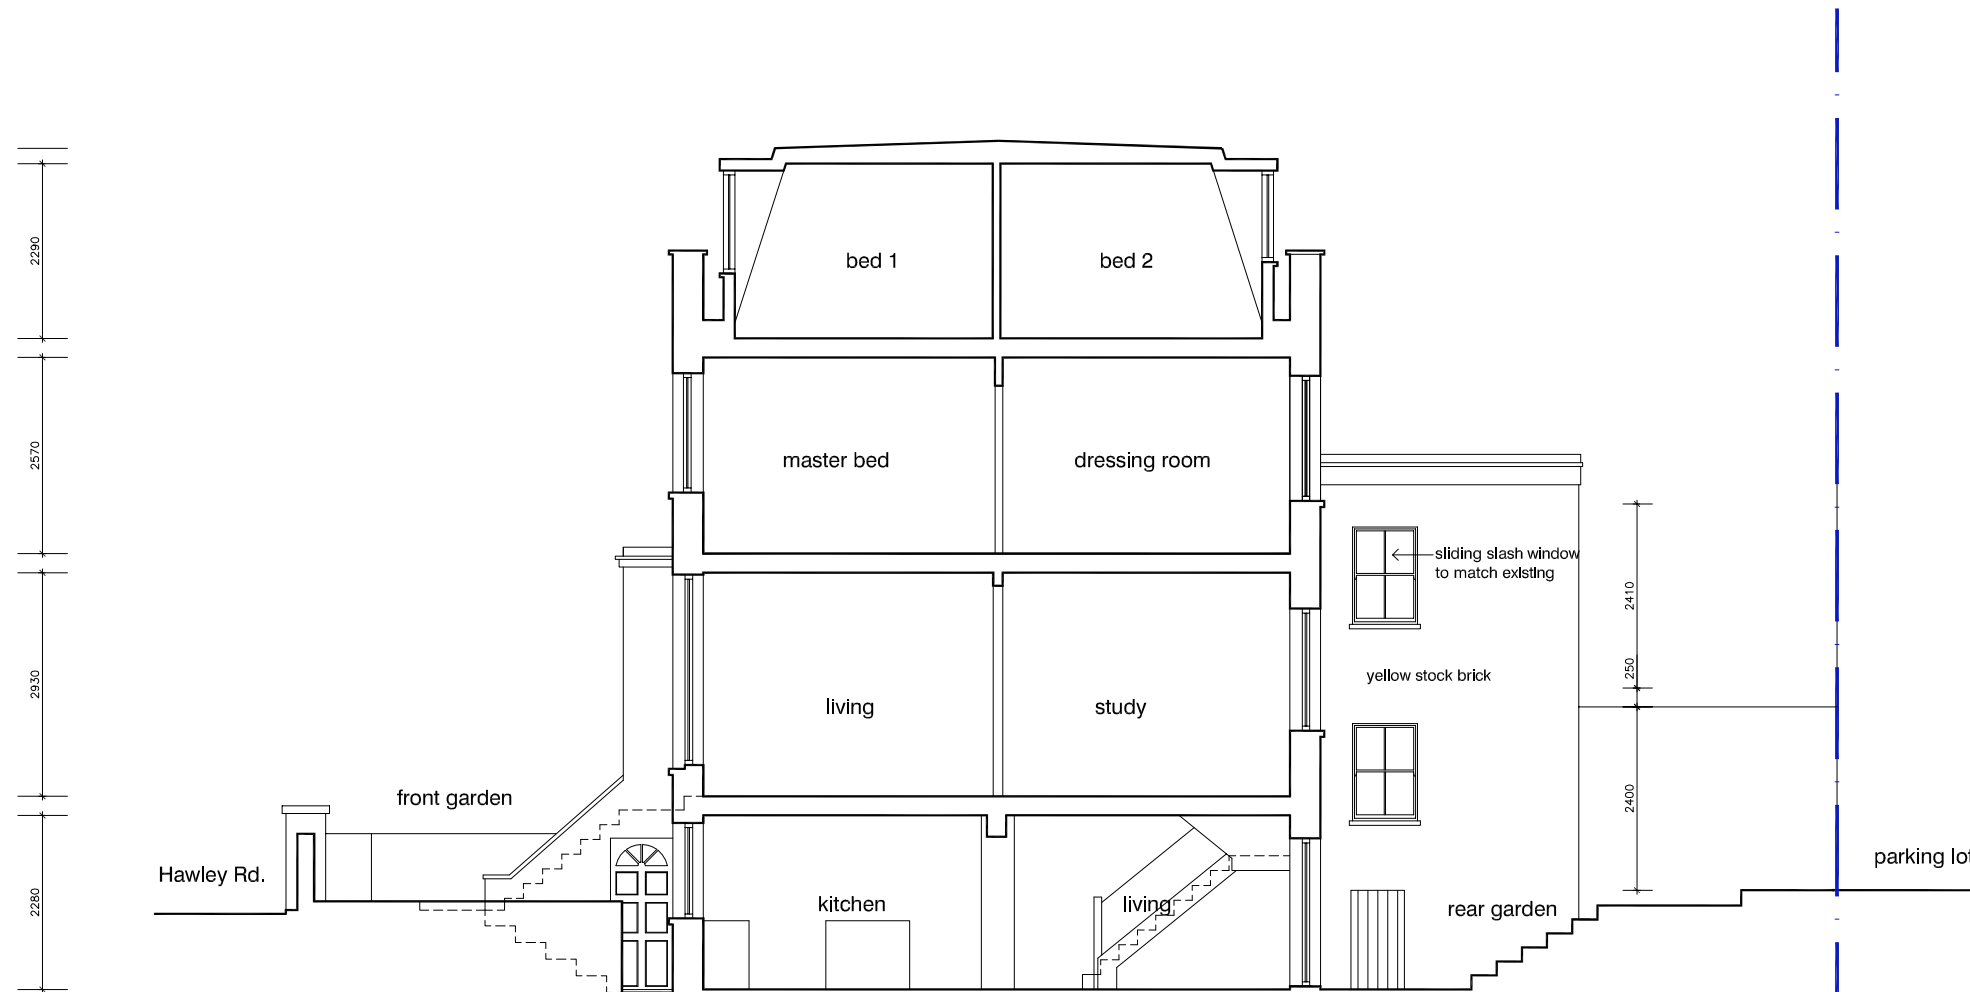

sectional elevation BB as proposed

DVM
ARCHITECTS

4a Murray Street . London . NW1 9RE
Telephone 0207 485 2121 . Facsimile 0207 267 2527
e-mail: studio@dvmarch.com

Client
Carol Jones

Project
19 Hawley Road
London NW1

Title
Section BB
AS PROPOSED

Scale	Date	Job No.
1:50	22.02.18	1960

Drawing No.	Rev.
1960-215	A

All dimensions are to be checked on site.
© This drawing is copyright and remains the property of David & Victoria Mercer
at all times and may not be reproduced in part or whole without written consent.