




EXISTING ELEVATION

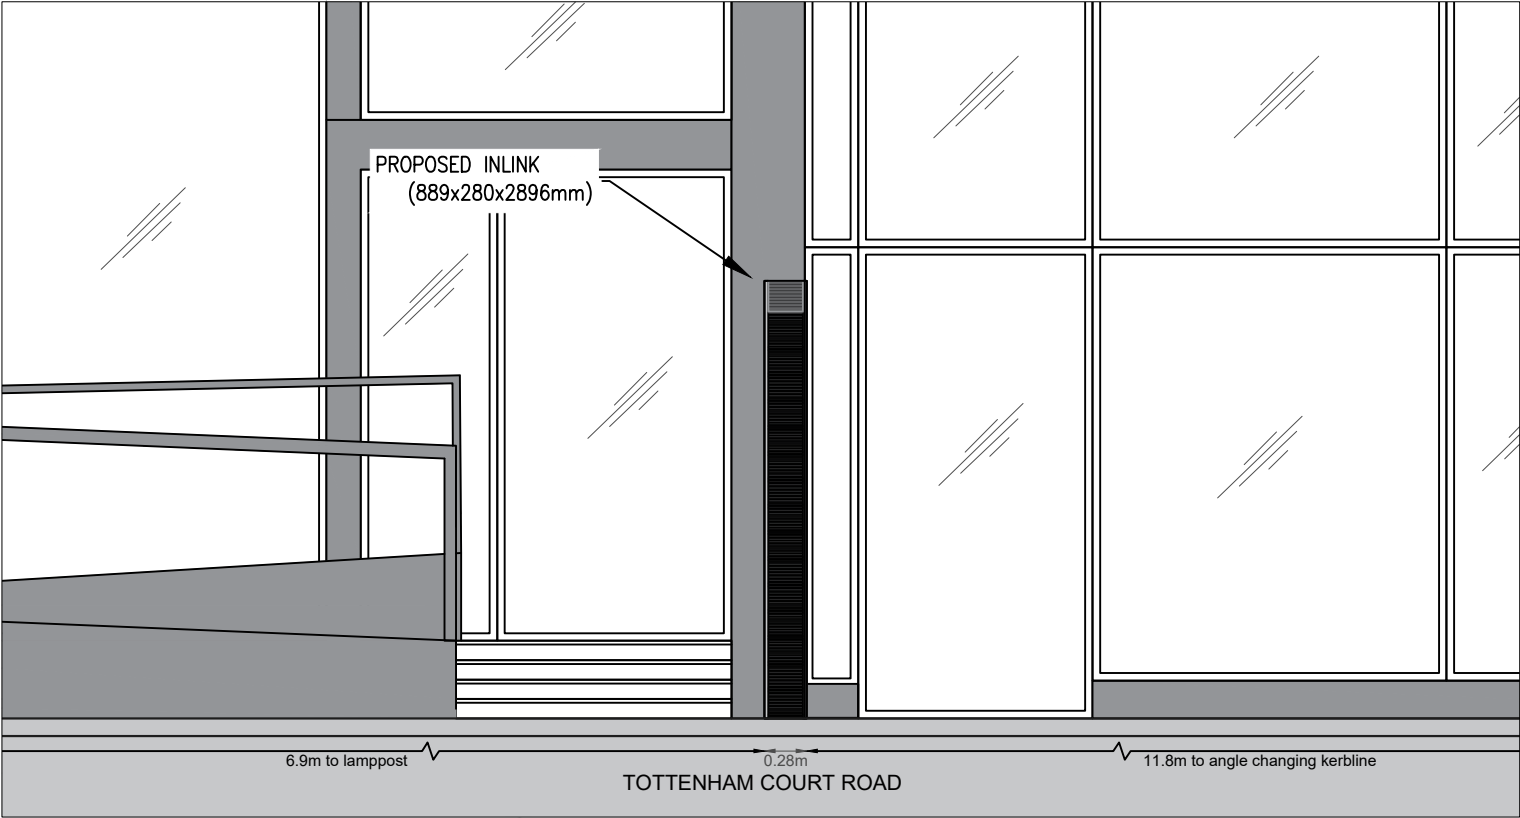

PROPOSED ELEVATION

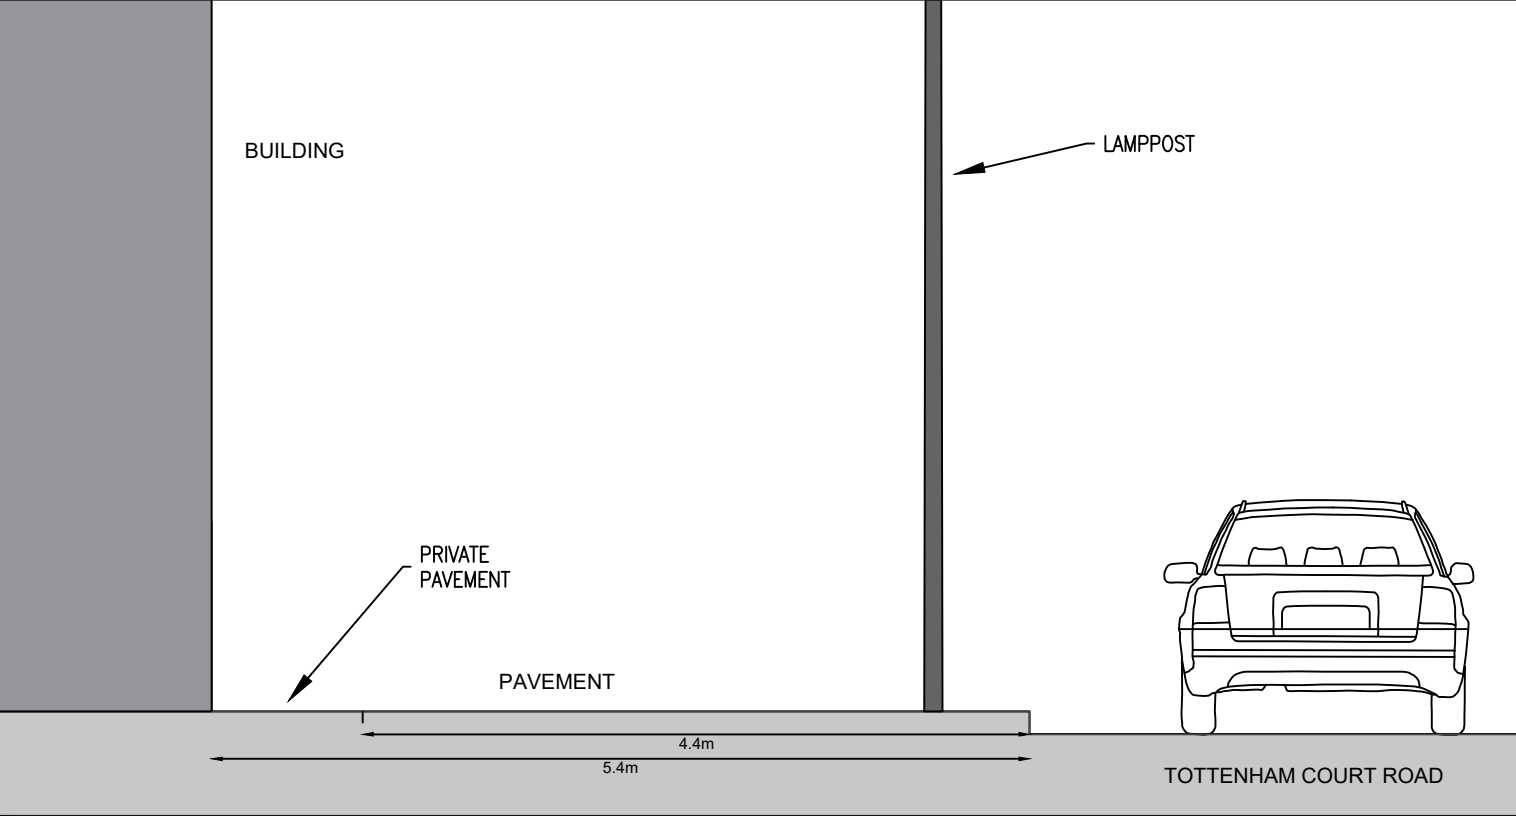

EXISTING ELEVATION

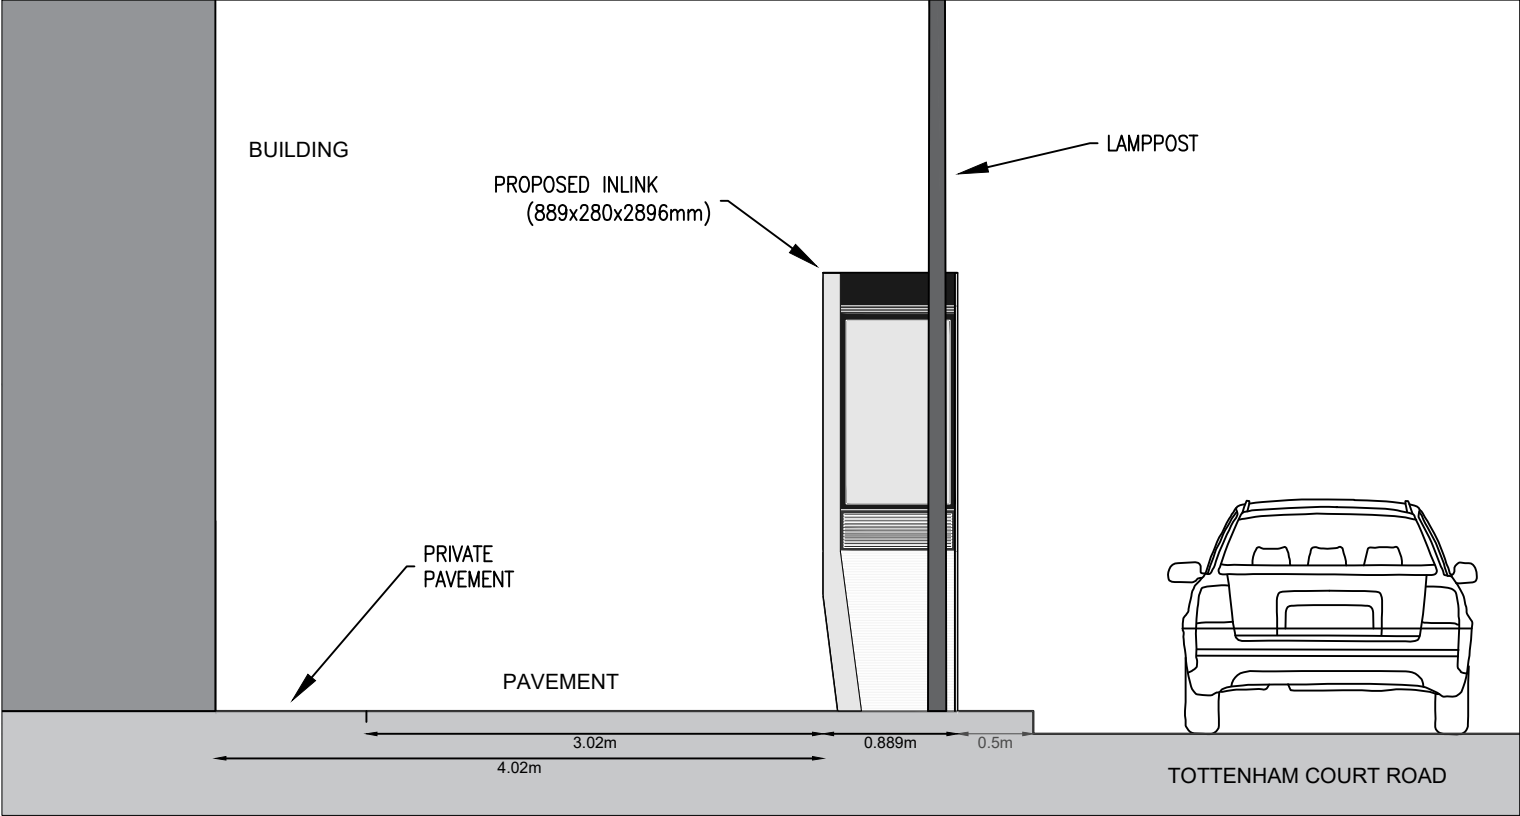

PROPOSED ELEVATION

<div>InLinkUK   BT</div>	REV		DESCRIPTION		BY	DATE	<div>DRAWING TITLE</div> <div>EXISTING &amp; PROPOSED ELEVATION</div> <div>CMD-203-EL-V1</div> <div>AT SCALE 1:50</div>	<div>ADDRESS</div> <div>TOTTENHAM COURT ROAD</div> <div>(OS COSTA FRESCO)</div>
	A		FIRST ISSUE		AR	11.02.2018		
SCALE AS SHOWN WHEN PRINTED AT A3		DRAWN	AR		ALL DIMENSIONS IN METRES U.N.O.		REV	A
		DATE	11.02.2018					