




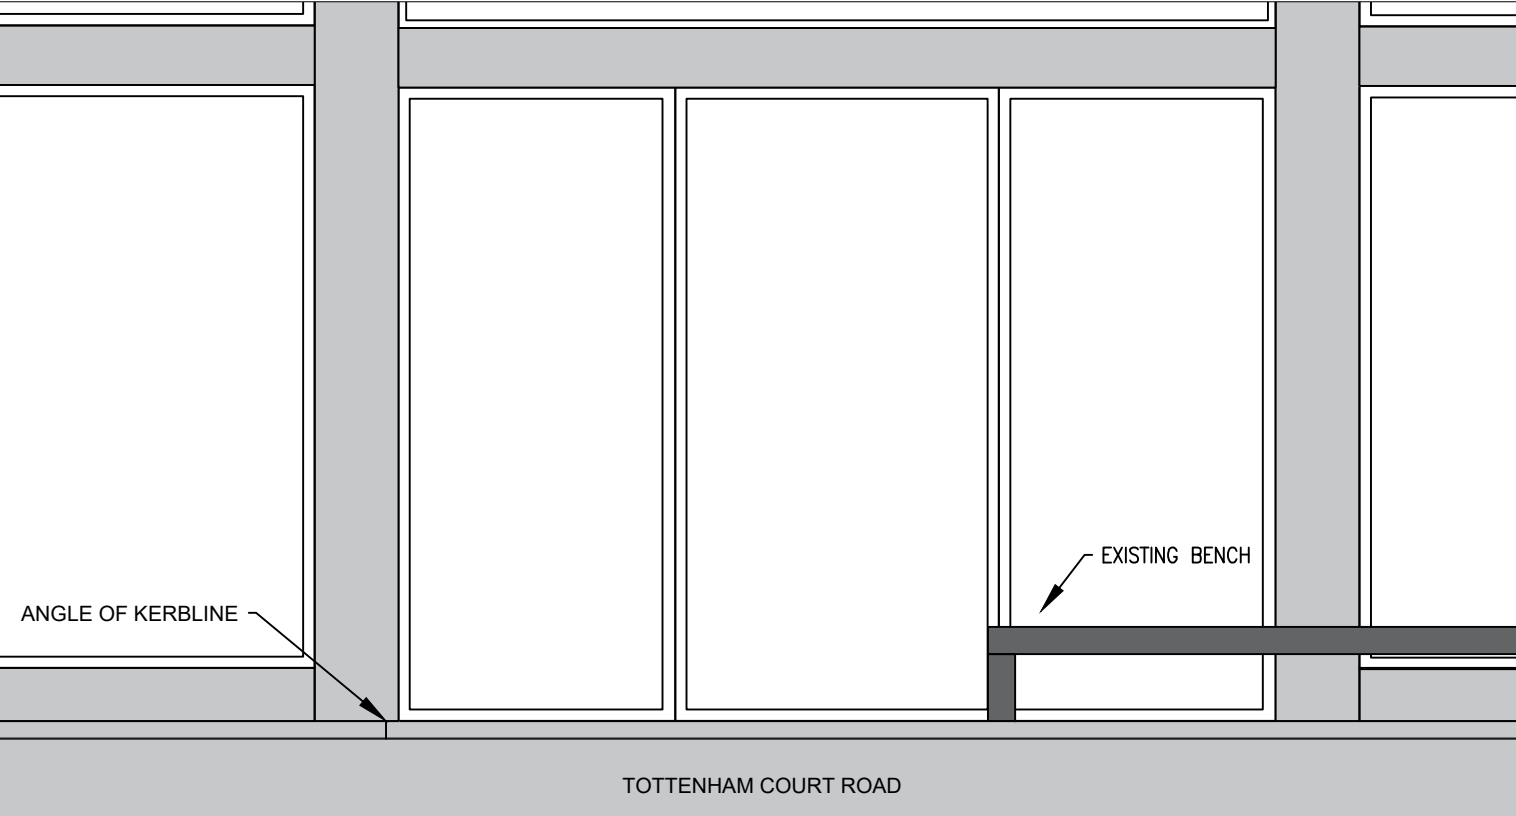


EXISTING ELEVATION

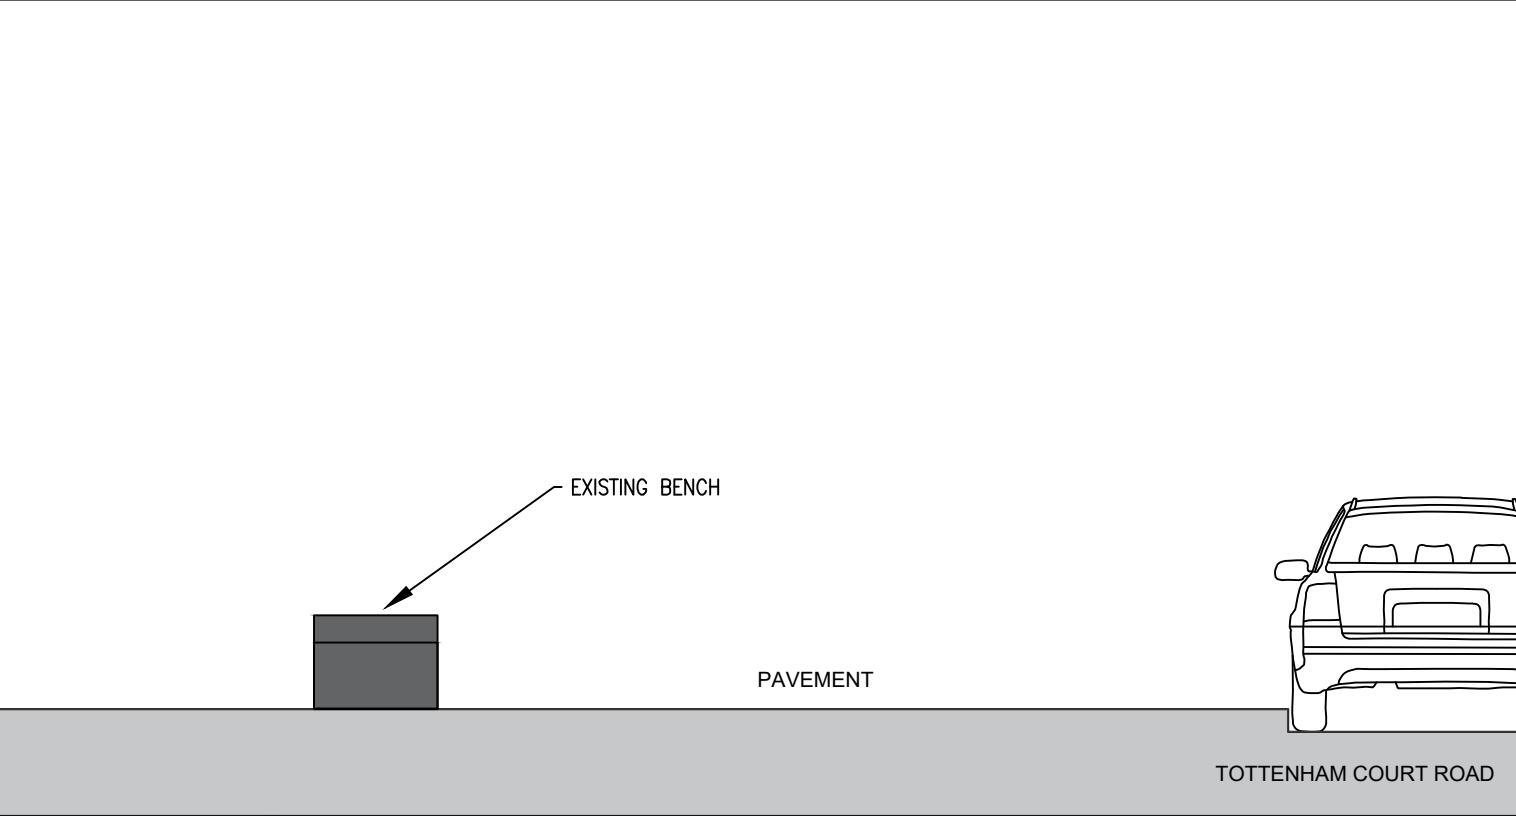

EXISTING ELEVATION

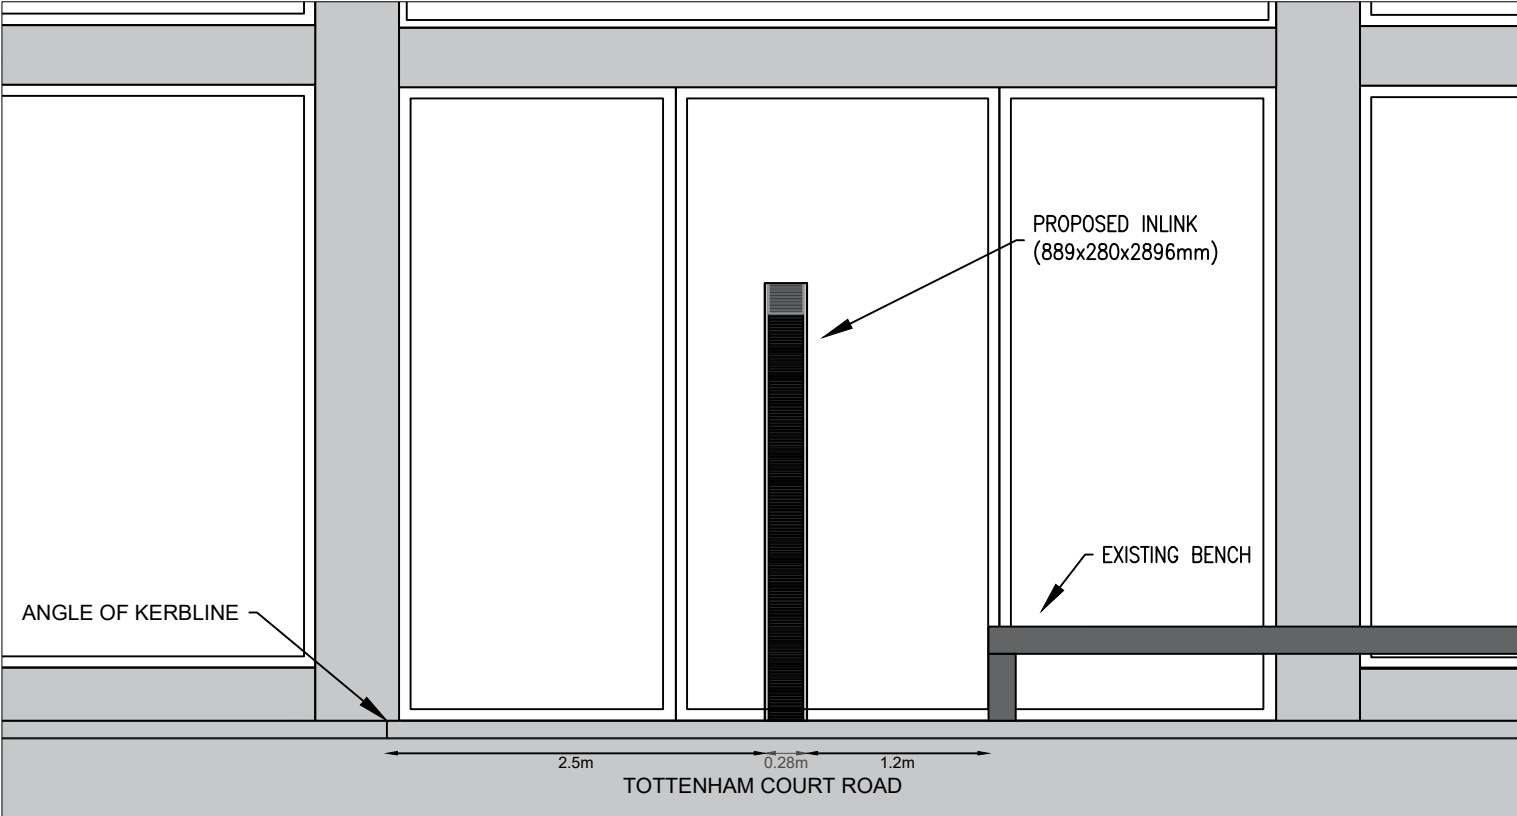

PROPOSED ELEVATION

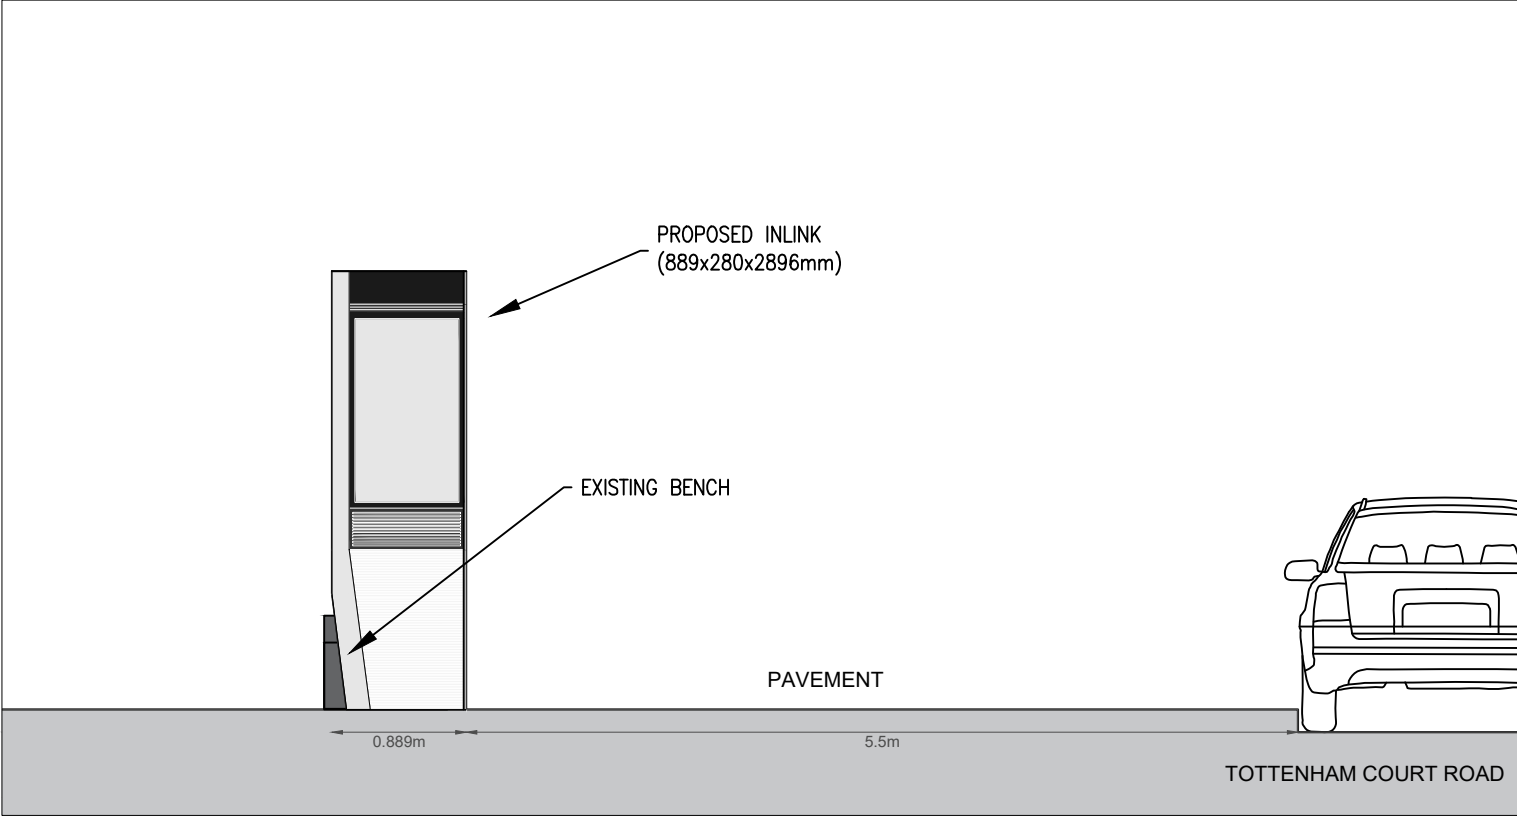

PROPOSED ELEVATION

InLinkUK BT	REV		DESCRIPTION		BY	DATE	DRAWING TITLE EXISTING & PROPOSED ELEVATION CMD-207-EL-V1 AT 1:50	ADDRESS TOTTENHAM COURT ROAD (OS WATERSTONES)
	A		FIRST ISSUE		AR	11.02.2018		
SCALE AS SHOWN WHEN PRINTED AT A3		DRAWN	AR		ALL DIMENSIONS IN METRES U.N.O.			
		DATE	11.02.2018					
							REV	A