




PLAN

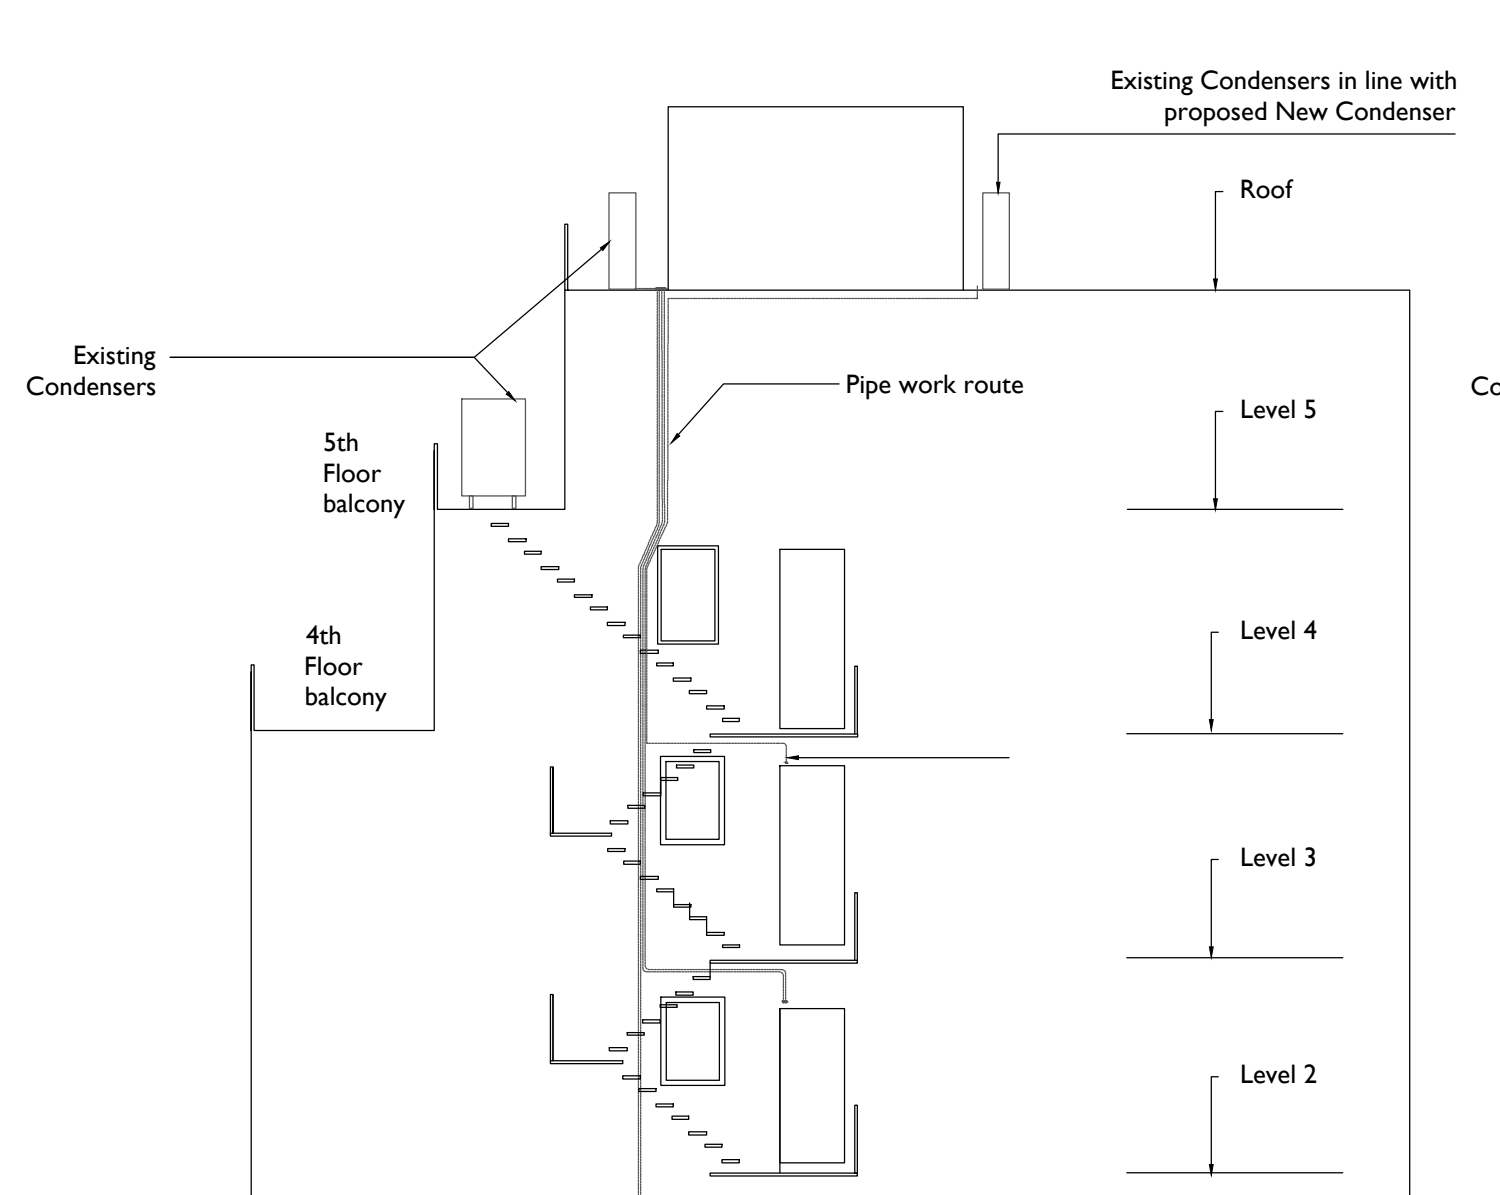

ELEVATION A

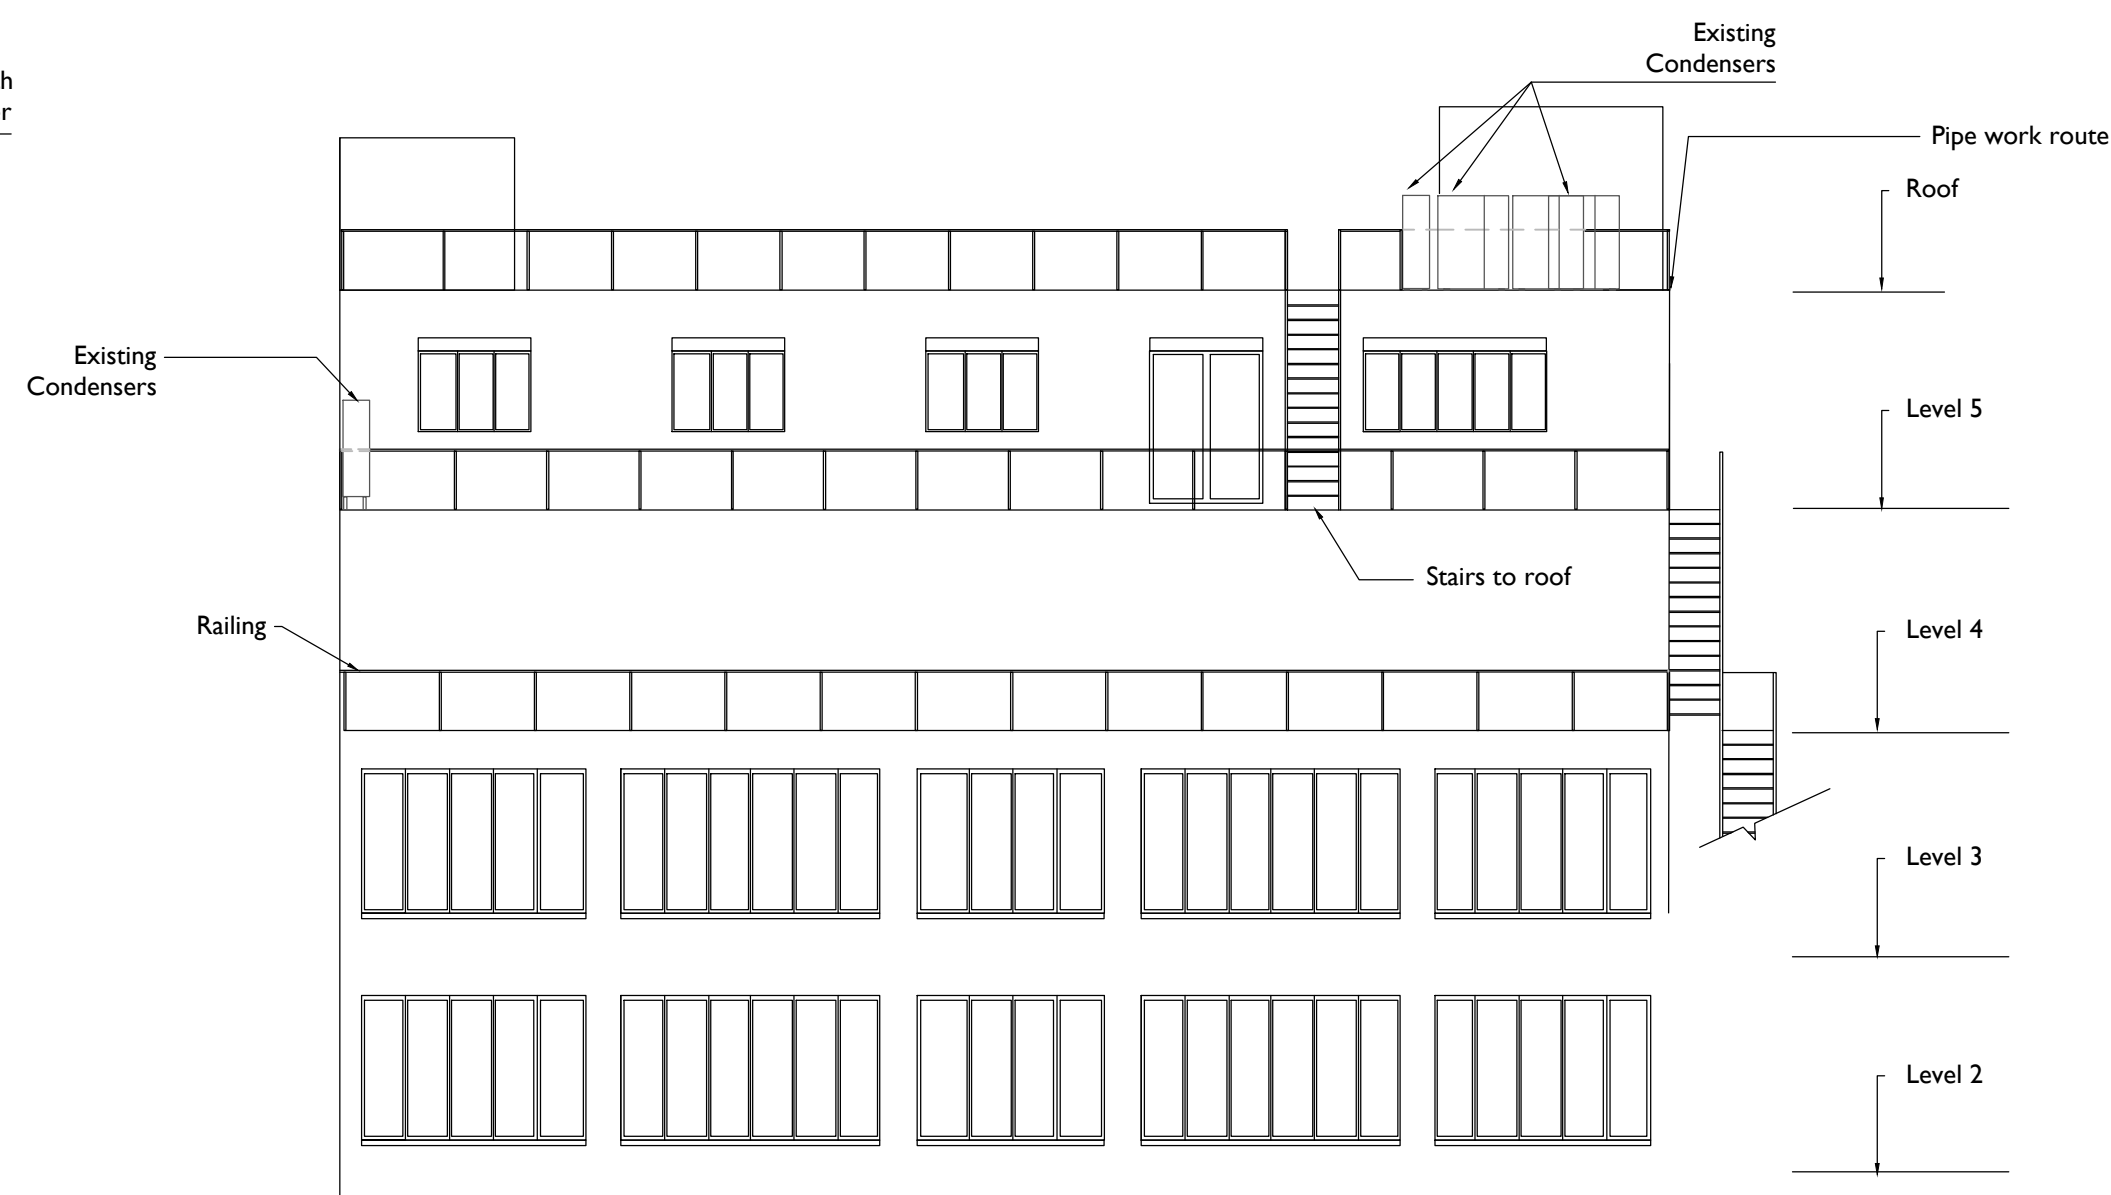


ELEVATION B

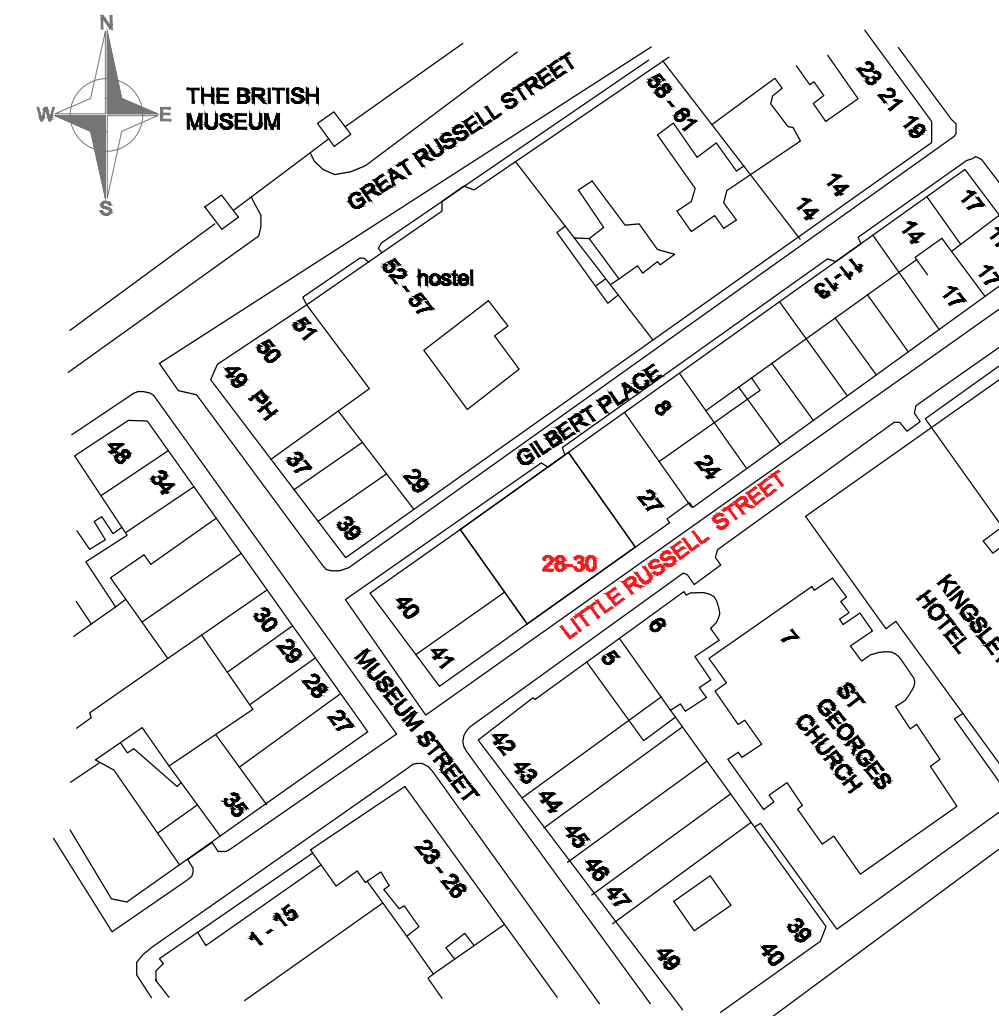

LI Location plan  
1: 1250

This drawing is not to be scaled. The general contractors are to notify of any discrepancies or variations relating to setting out prior to manufacturing and construction. The general contractor is to carry out check site survey to confirm that design intent can be met and is appropriate for environment in which it is to be installed. All information is subject to statutory approval & site survey. The general contractor is to notify in writing of all works that are required to be carried out prior of their works.

Legend

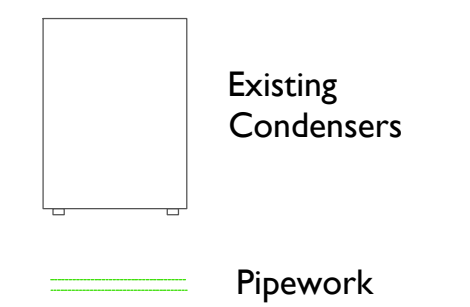

Revision	Date	Notes
A	16.02.18	First issue



UNIT D  
81 CURTAIN ROAD  
LONDON  
EC2A 3AG  
Tel: 01483 516439  
Email: info@featherstoneconsultants.com

client  
**Com Laude**  
28-30 Little Russel Street, London

project  
**Planning Permission**  
Existing Condensers positions

drawing title  
**Existing**  
Plan & Elevations

date  
**16.02.18**

scale  
**1: 100/ 1250**

drawn  
**RH**

checked  
**DF**

series	project	floor	drawing no.	revision
	I5241	RF	PP	<b>A</b>

© This drawing is copyright of FeatherStone Consultants, and is not to be reproduced or copied without written permission from Sals. Do not scale from drawing. All dimensions to be checked on site. If in doubt, ask.