

1

2


3

A


A



EXISTING FRONT ELEVATION


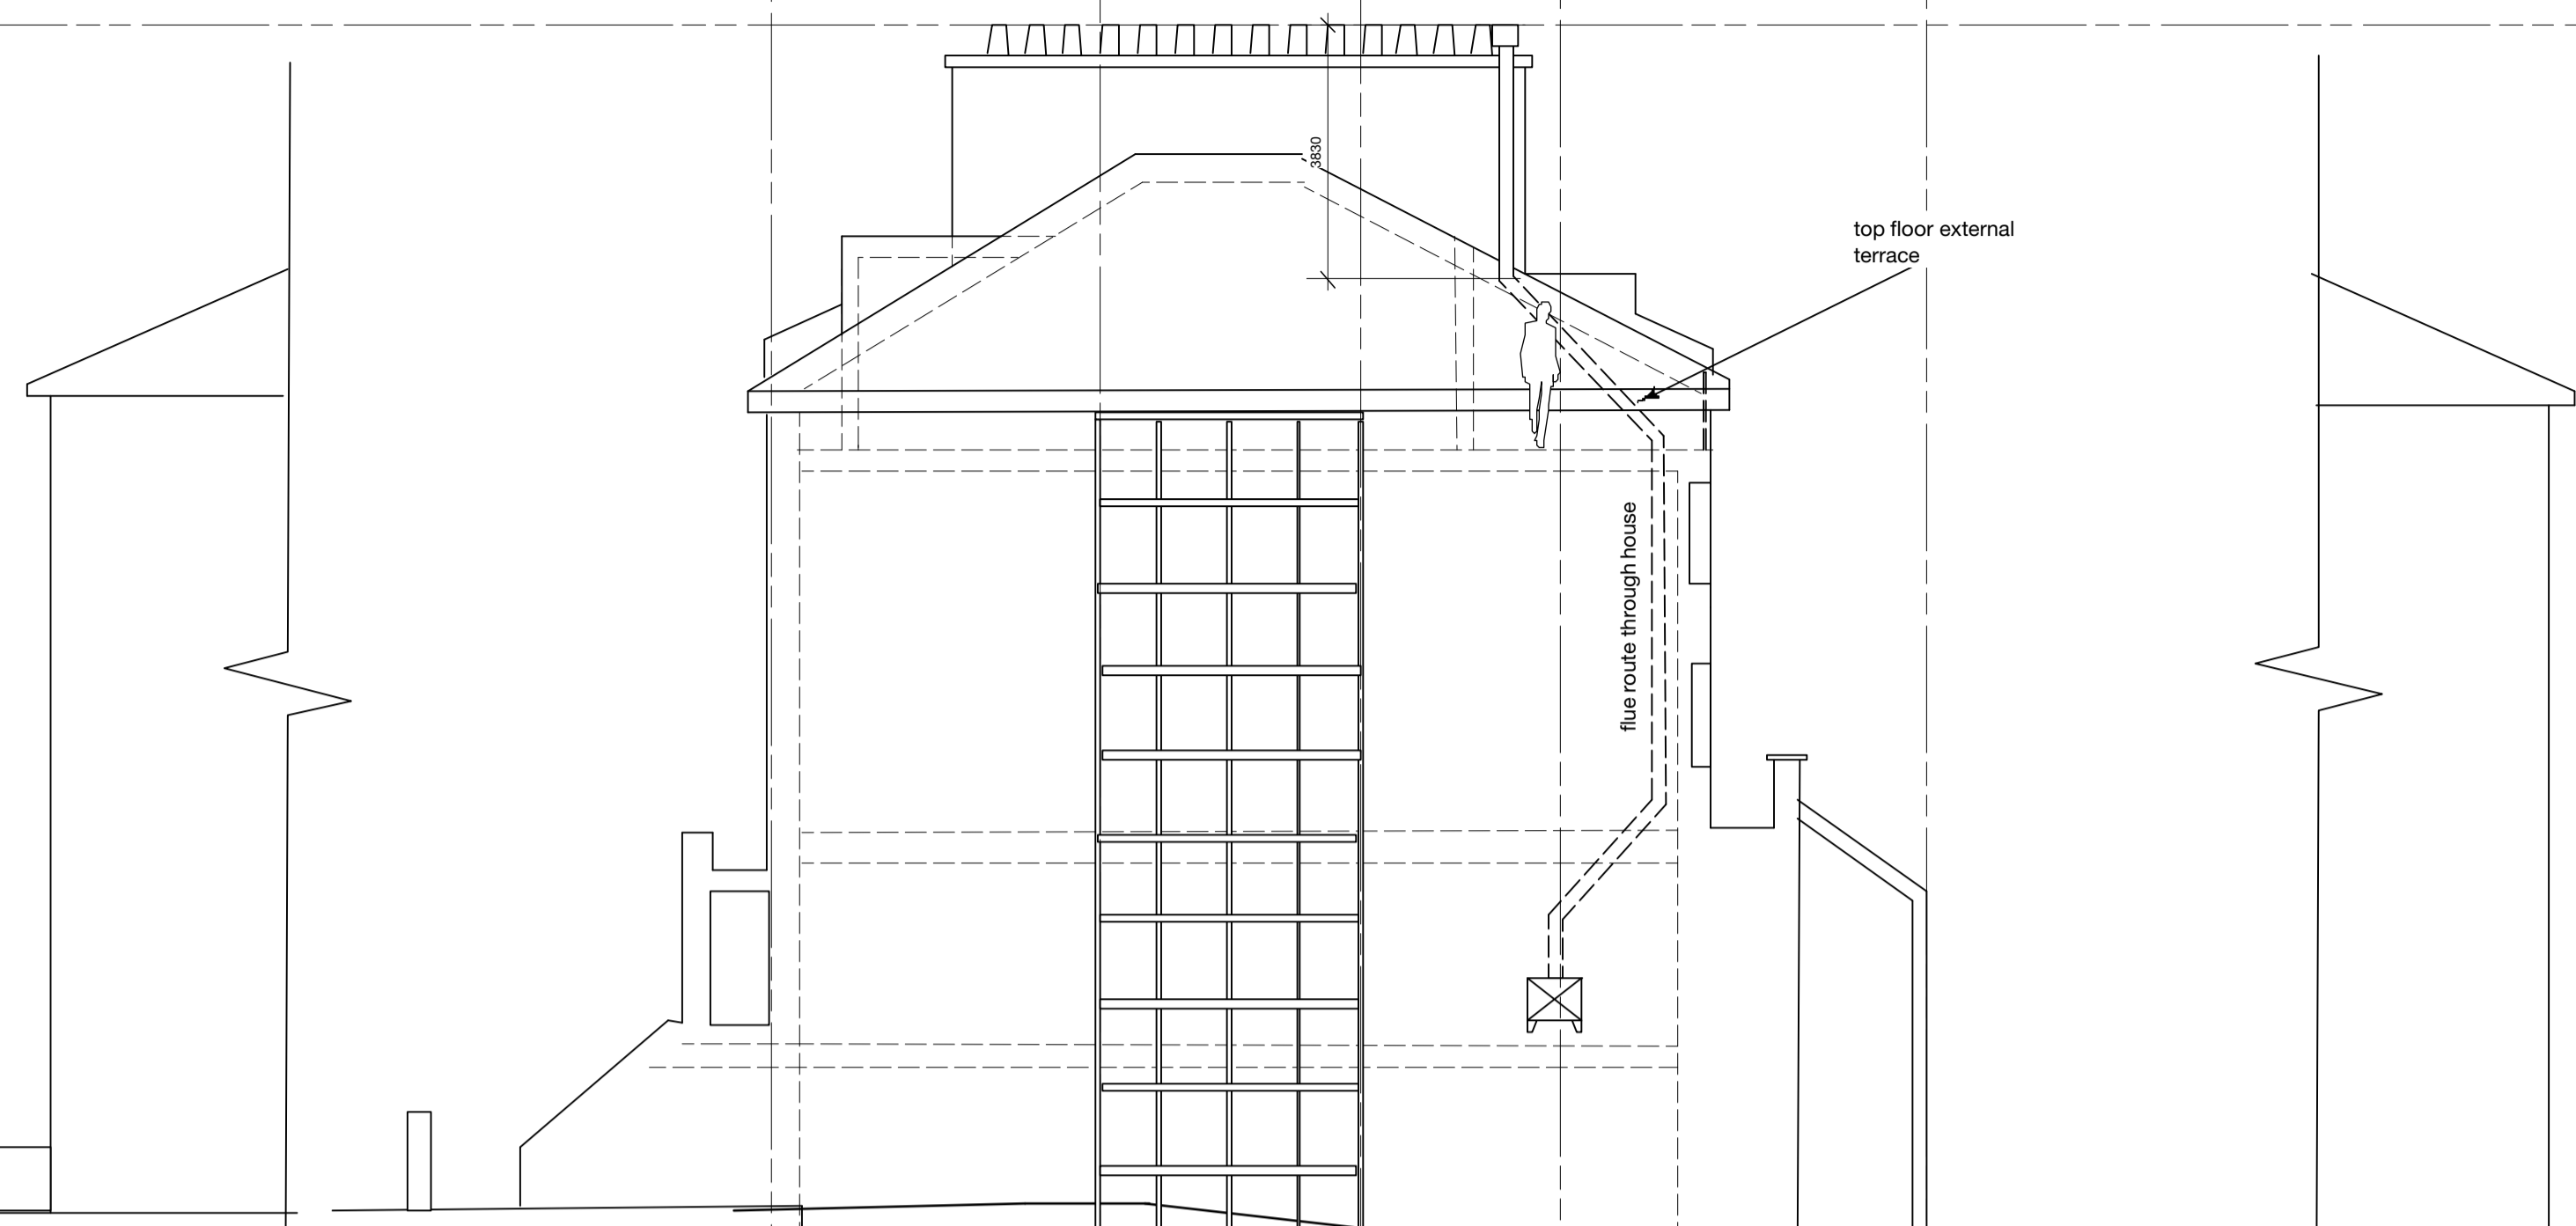


EXISTING SIDE ELEVATION

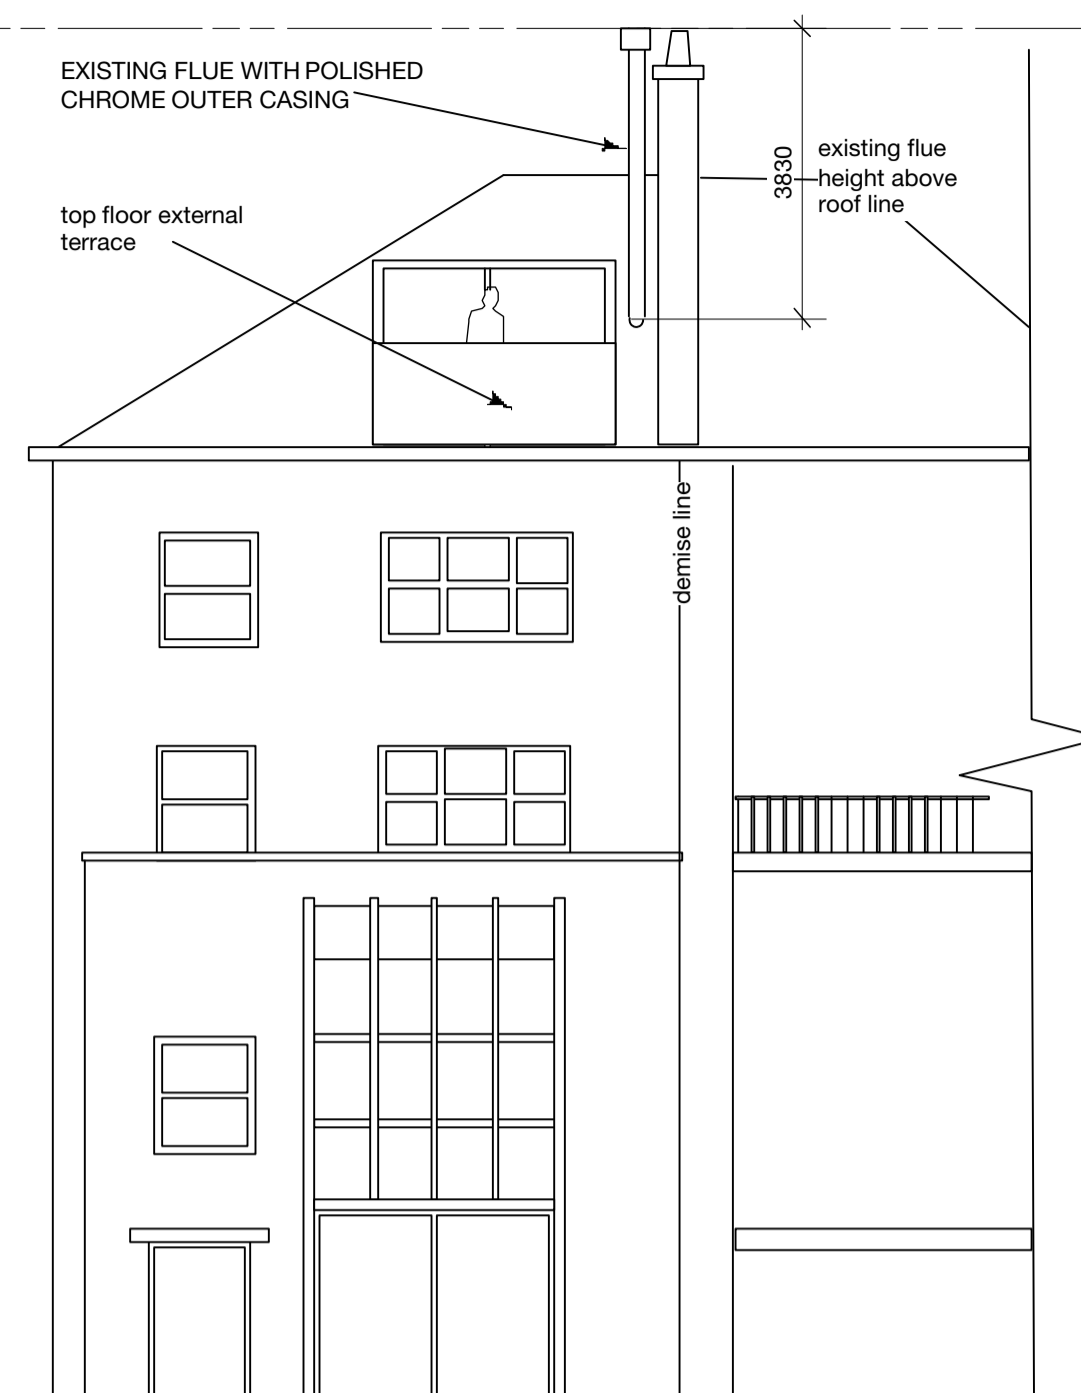


EXISTING REAR ELEVATION


EXISTING HOUSE PAINTED IN RAL 9010 - DULUX MASONRY PAINT TO ALL ELEVATIONS - NEW FLUE CASING TO BE EPOXY COATED TO MATCH SAME

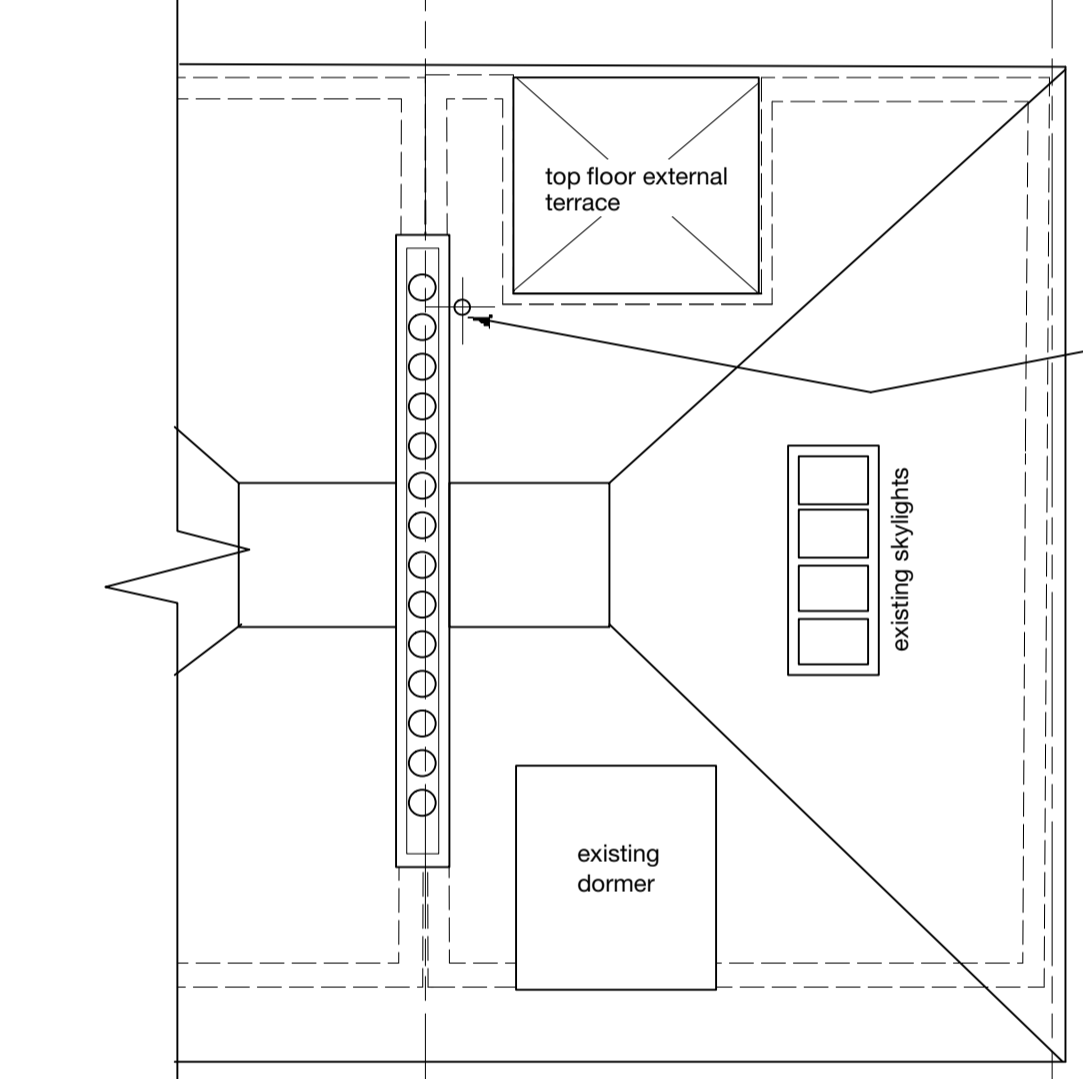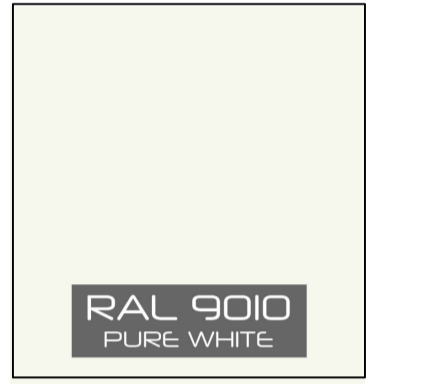

EXISTING & PROPOSED ROOF PLAN

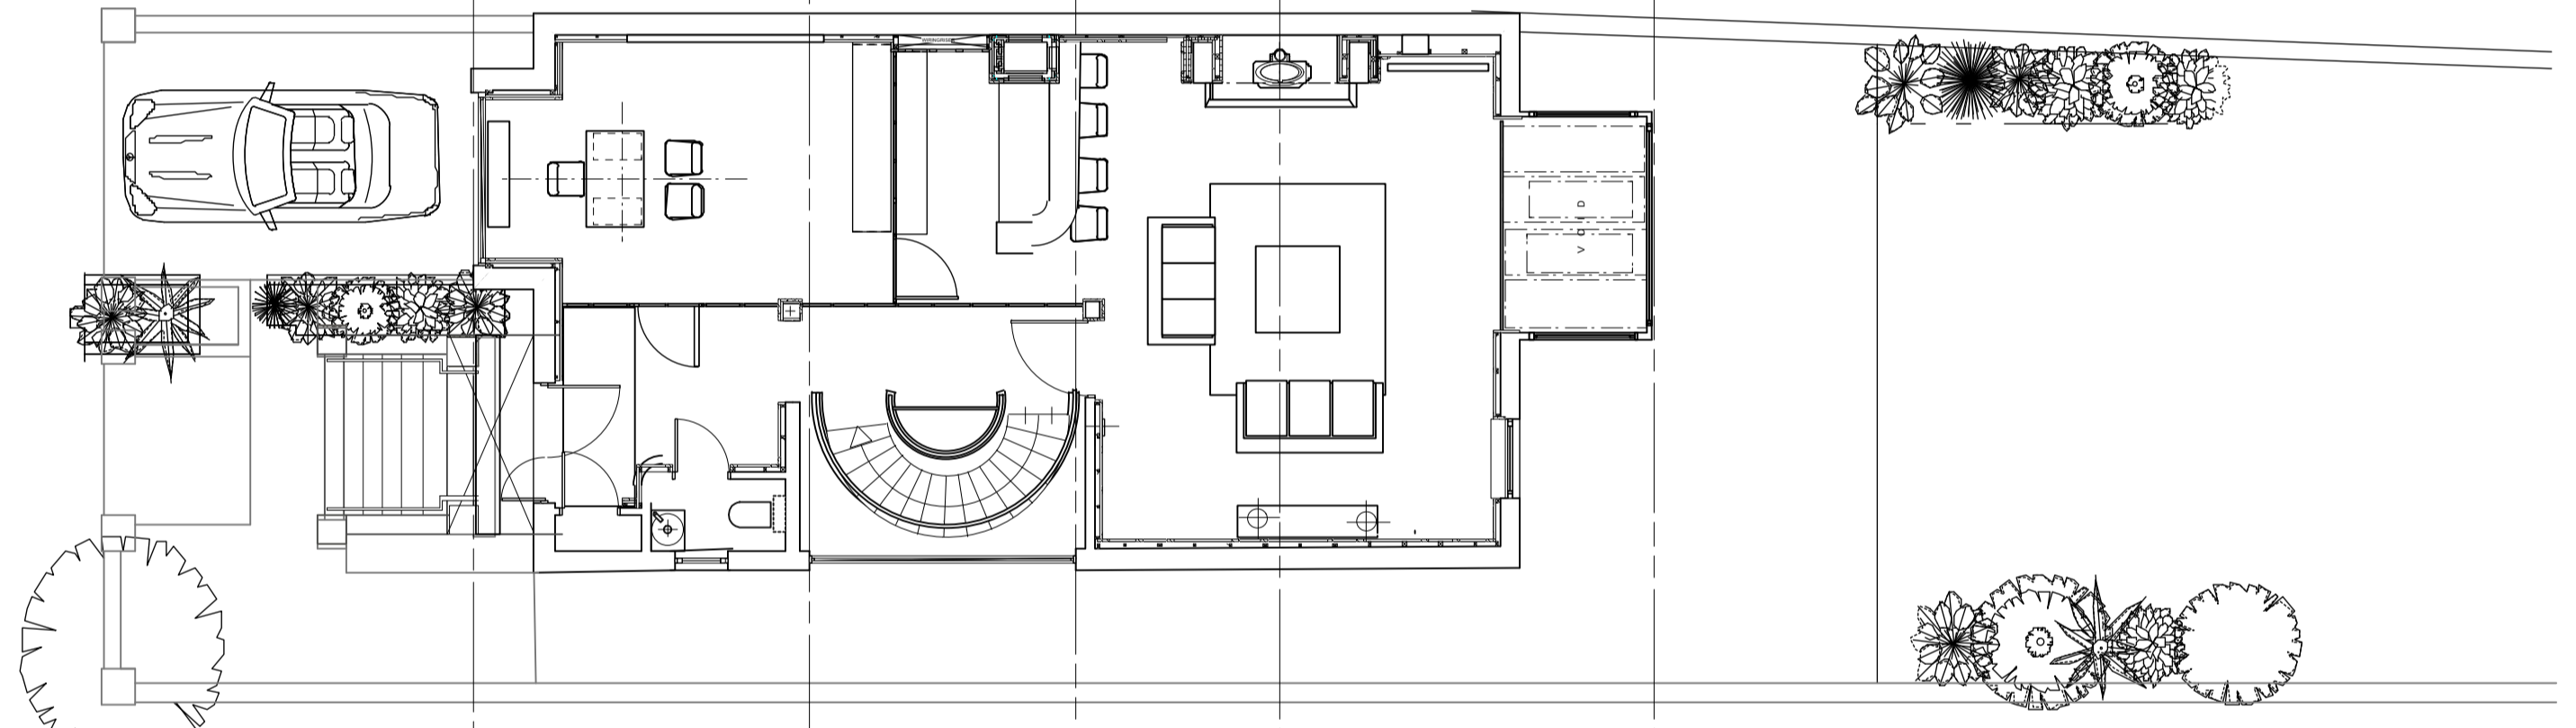

EXISTING UPPER GROUND FLOOR PLAN

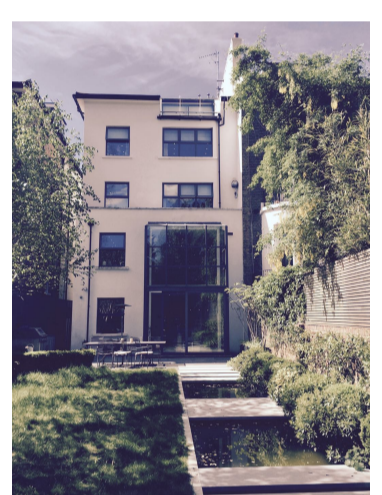

EXISTING FRONT & REAR ELEVATIONS

EXISTING FLUE FROM REAR




EXISTING STREET SCENE - NOT TO SCALE

B


B



PROPOSED FRONT ELEVATION

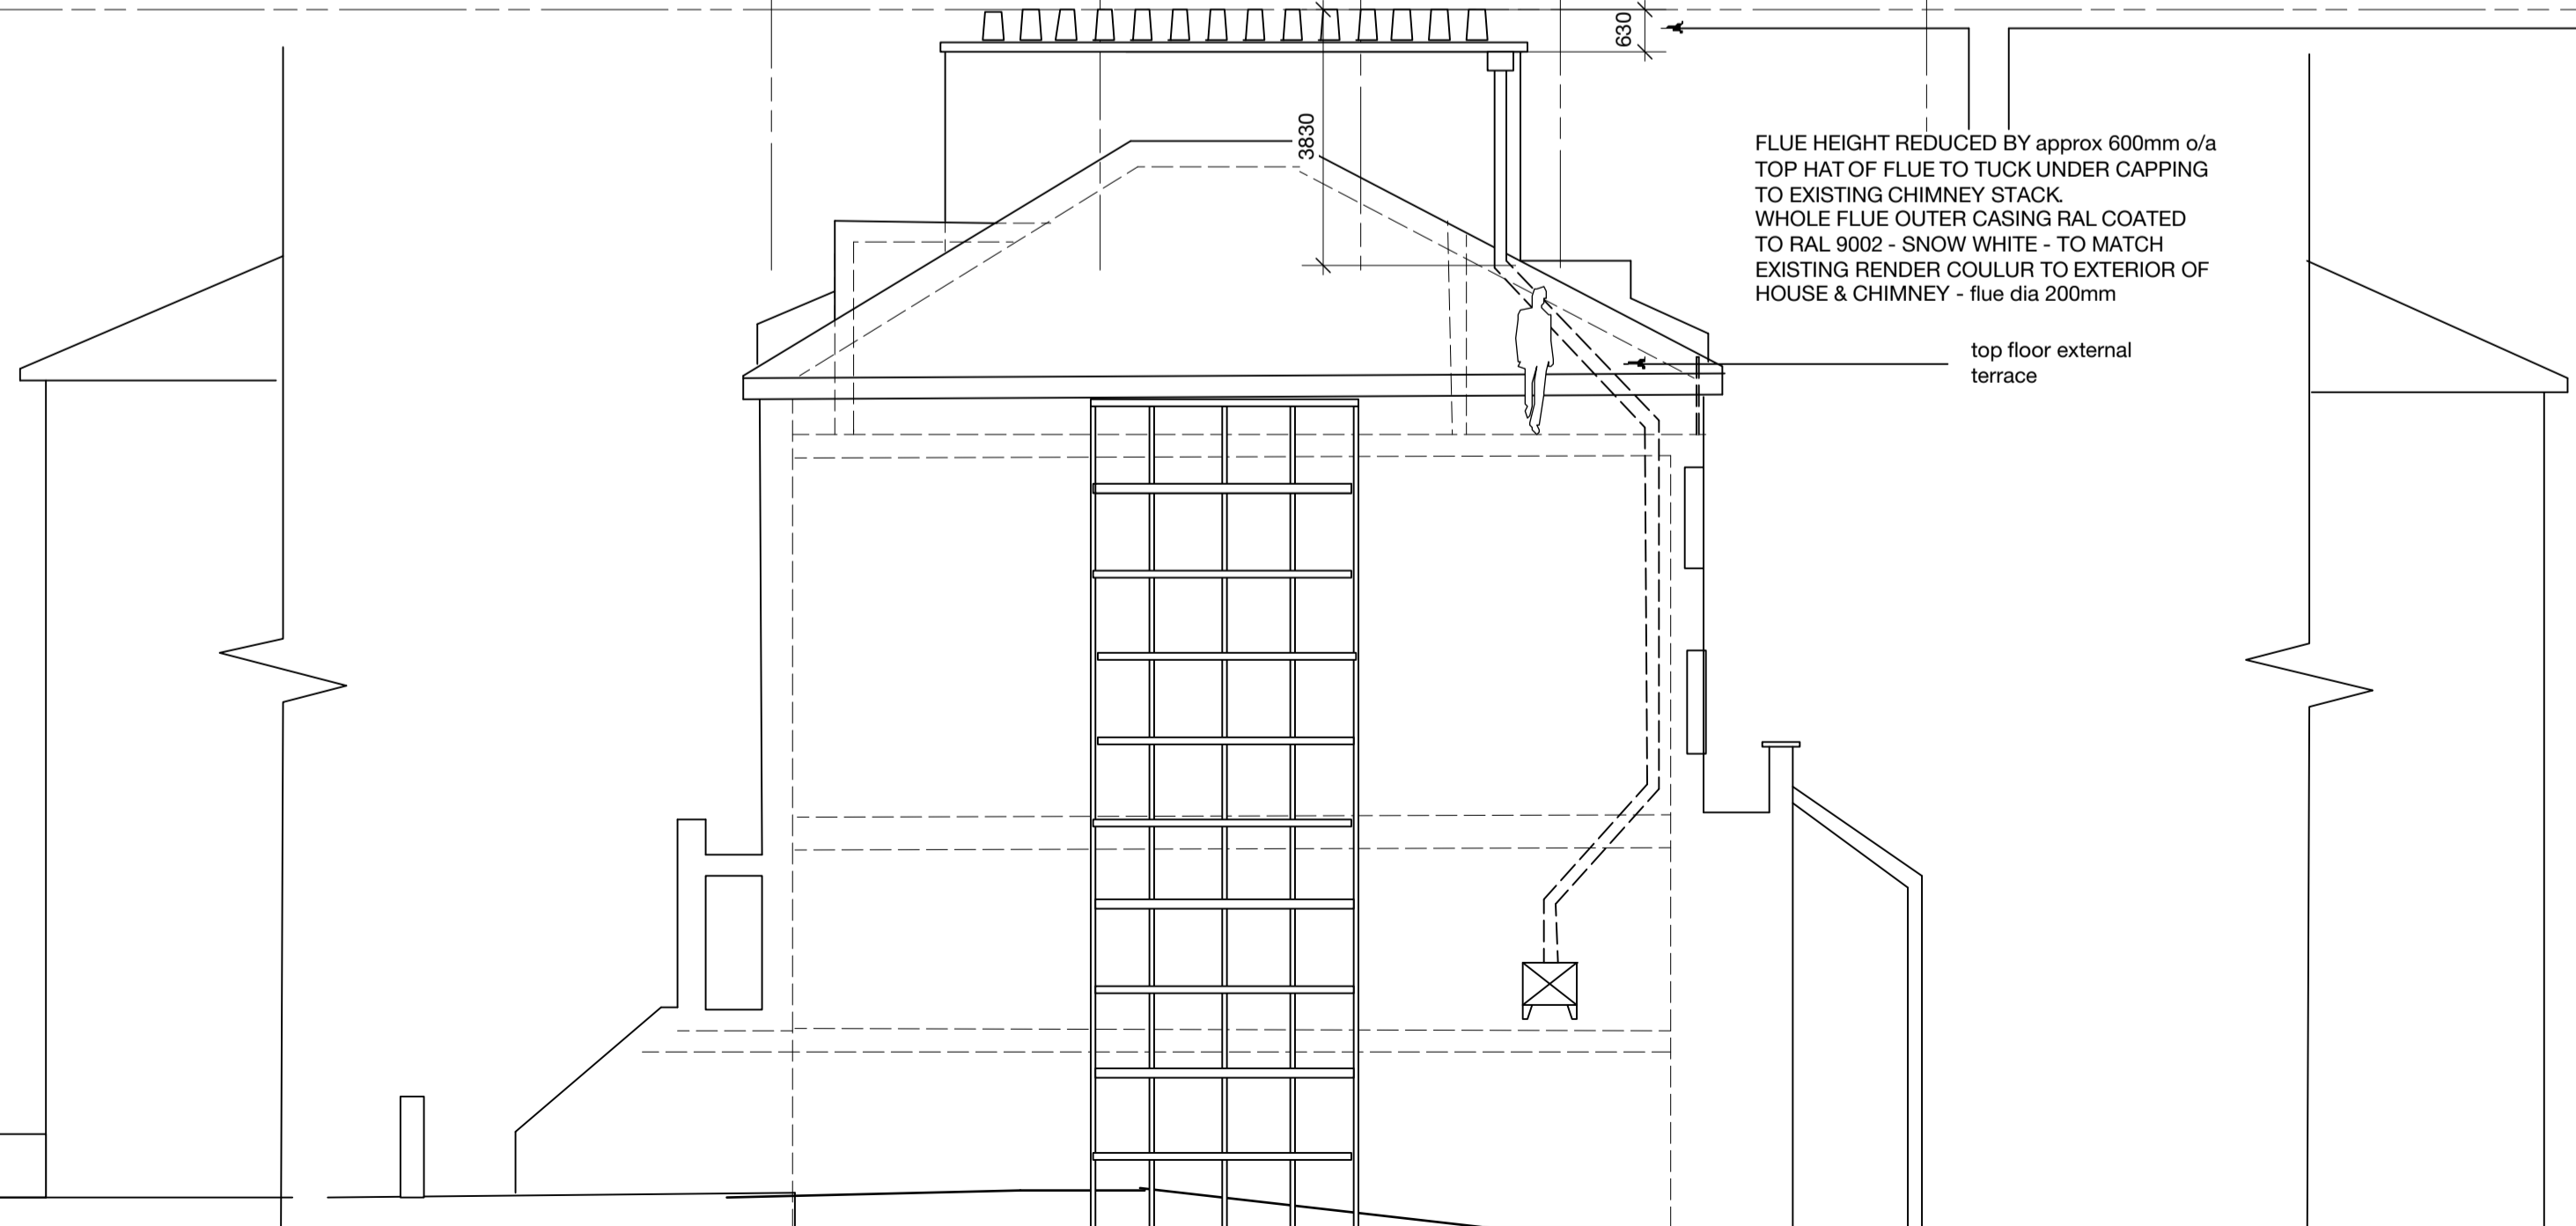

PROPOSED SIDE ELEVATION

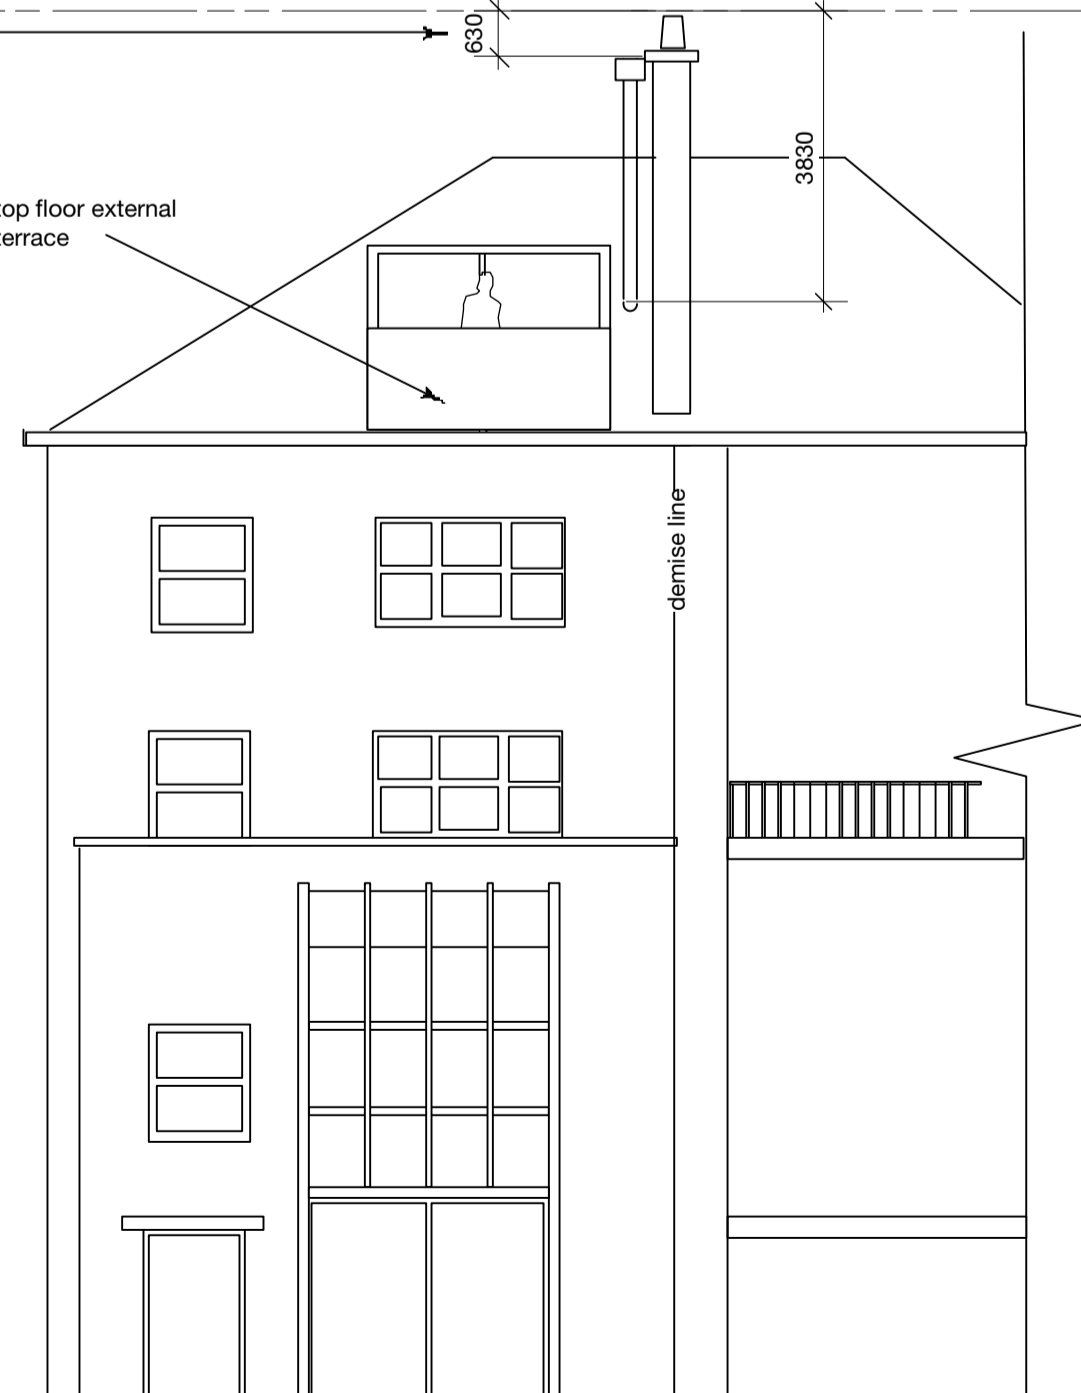

PROPOSED REAR ELEVATION

FLUE HEIGHT REDUCED BY approx 600mm o/a TOP HAT OF FLUE TO TUCK UNDER CAPPING TO EXISTING CHIMNEY STACK WHOLE FLUE OUTER CASING RAL COATED TO RAL 9002 - SNOW WHITE - TO MATCH EXISTING RENDER COLOUR TO EXTERIOR OF HOUSE & CHIMNEY - flue dia 200mm

DIMENSIONS TO BE VERIFIED ON SITE PRIOR TO CONSTRUCTION AND MANUFACTURE
 ANY DISCREPANCIES TO BE BROUGHT TO THE ATTENTION OF THE DESIGNER PRIOR TO THE MANUFACTURE OF ANY ITEM
 TAKE REQUIRED DIMENSIONS IN PREFERENCE TO THOSE CALLED
 DO NOT SCALE FROM THIS DRAWING FOR THE PURPOSES OF CONSTRUCTION OR MANUFACTURE
 M/C TO REFER TO STRUCTURAL ENGINEER FOR ALL CONSTRUCTION DETAILS RESPONSIBILITY FOR STRUCTURAL INTEGRITY OF ALL INSTALLATIONS LIES WITH THE MAIN CONTRACTOR & THE M/C'S NOMINATED SUB-CONTRACTORS



raomi design ltd
 restaurant and food retail spaces
 18/19a st. james, 12 westminster rd,
 coveage, west sussex m11 7ac
 t: 01293 884888 f: 01293 873375
 e: raomidesign@icloud.com
 w: www.raomidesign.org

49 BELSIZE SQUARE, LONDON NW3 4HN.

PROPOSED FIRE FLUE ALTERATIONS EXTERNAL ELEVATIONS

311	42	1:100 @ A1
-----	----	------------

PLANNING APPROVAL

1

2

3