



TREE SURVEY LOCATION PLAN

SITE: 66 PARKHILL RD. NW3 2TT

DATE: 26/2/2018

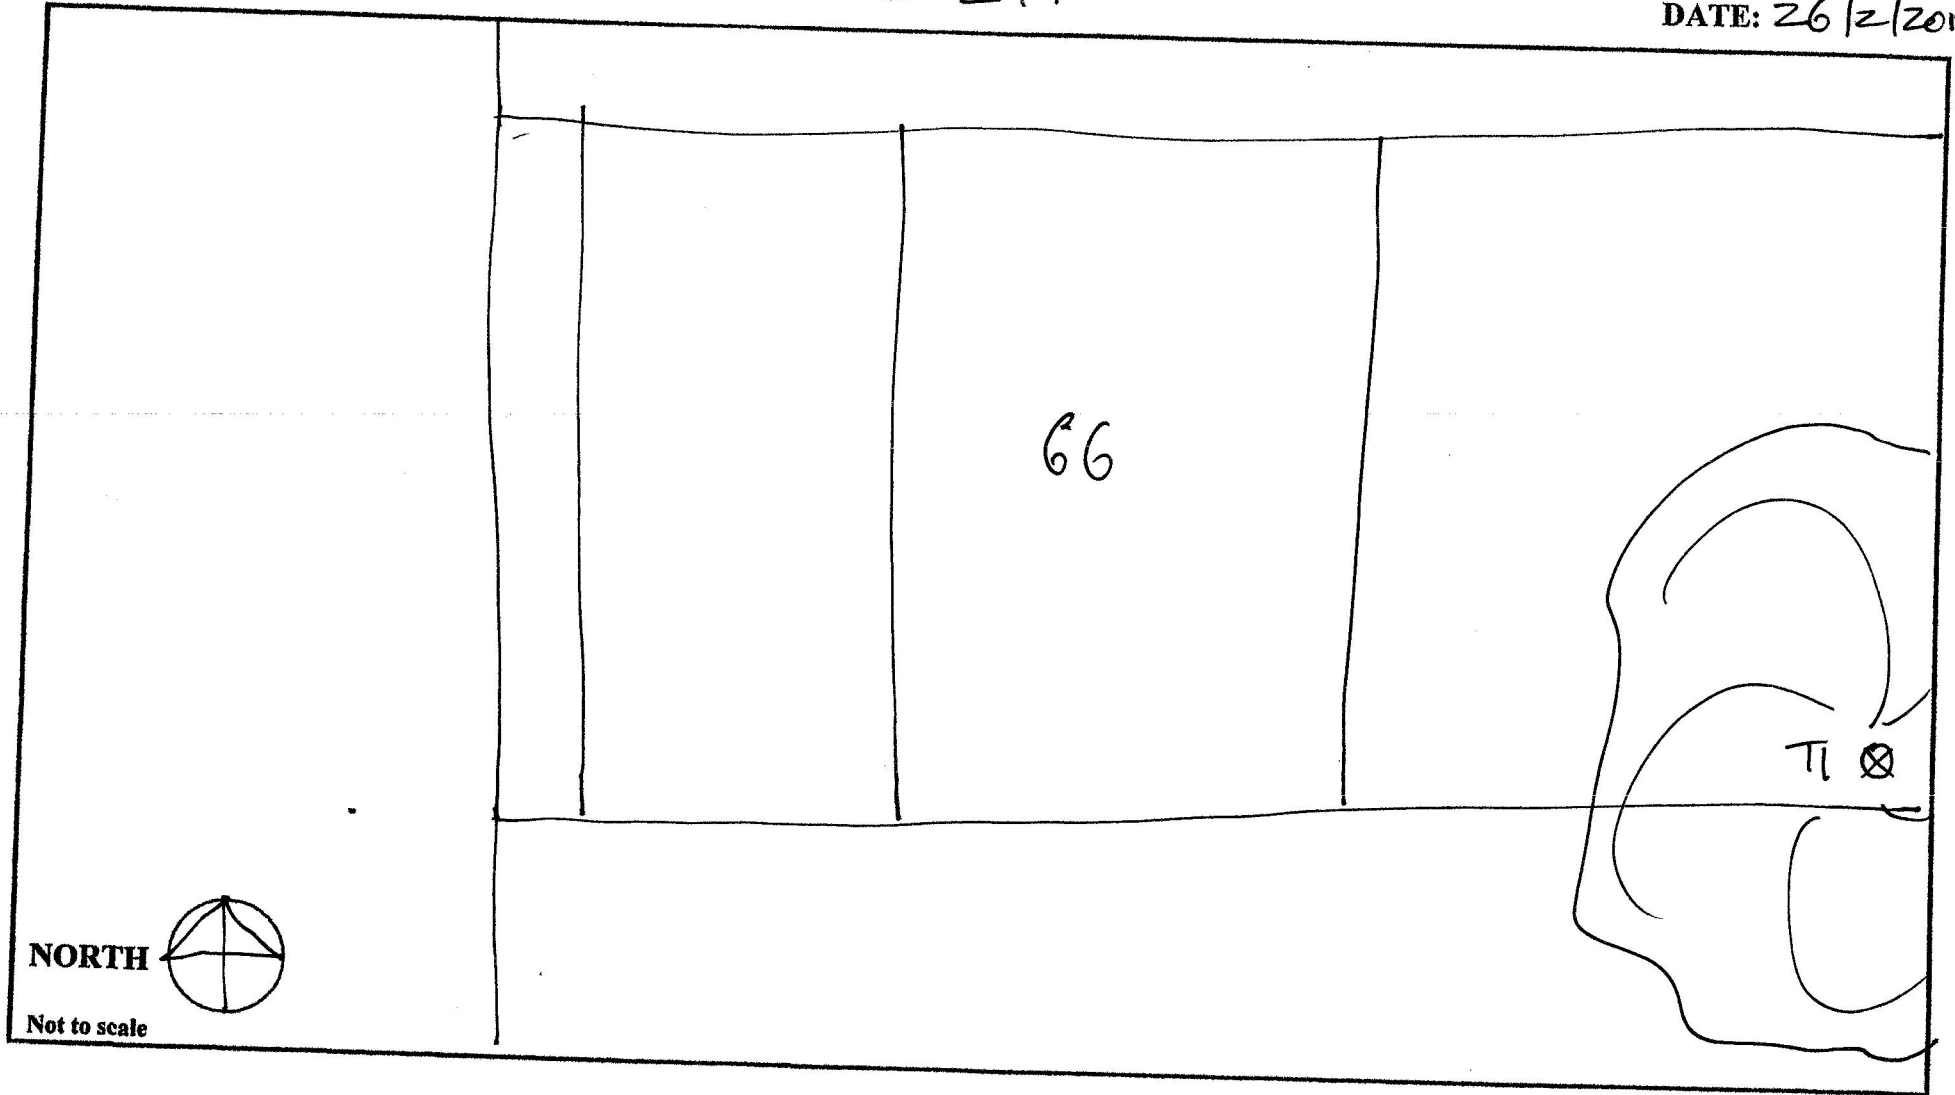

NORTH

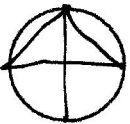

Not to scale

Wassells

www.wassells.co.uk