




1 NW Elevation Existing
223-003 1 : 50

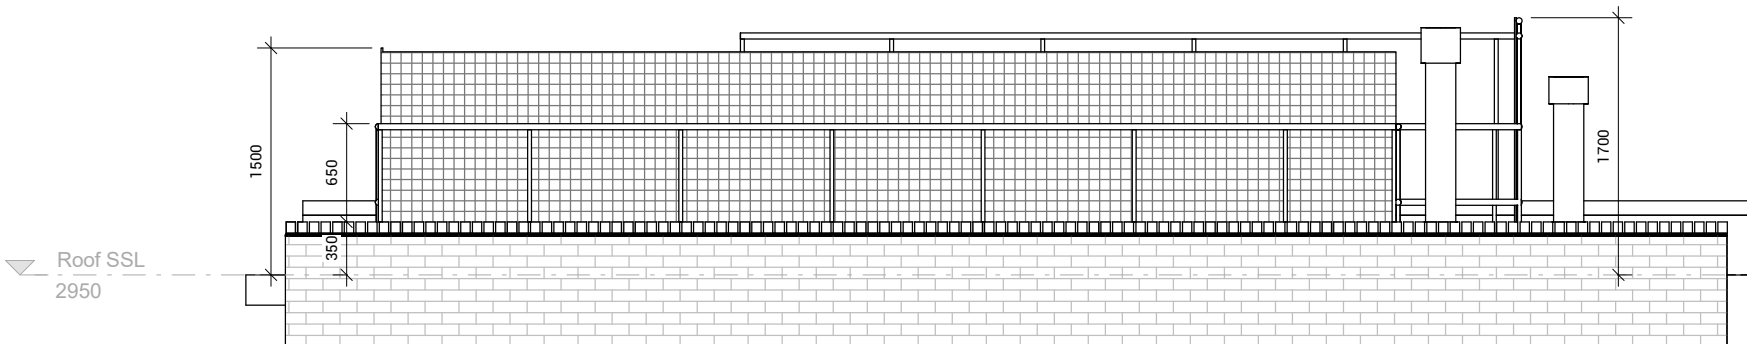


2 SE Elevation Existing
223-003 1 : 50

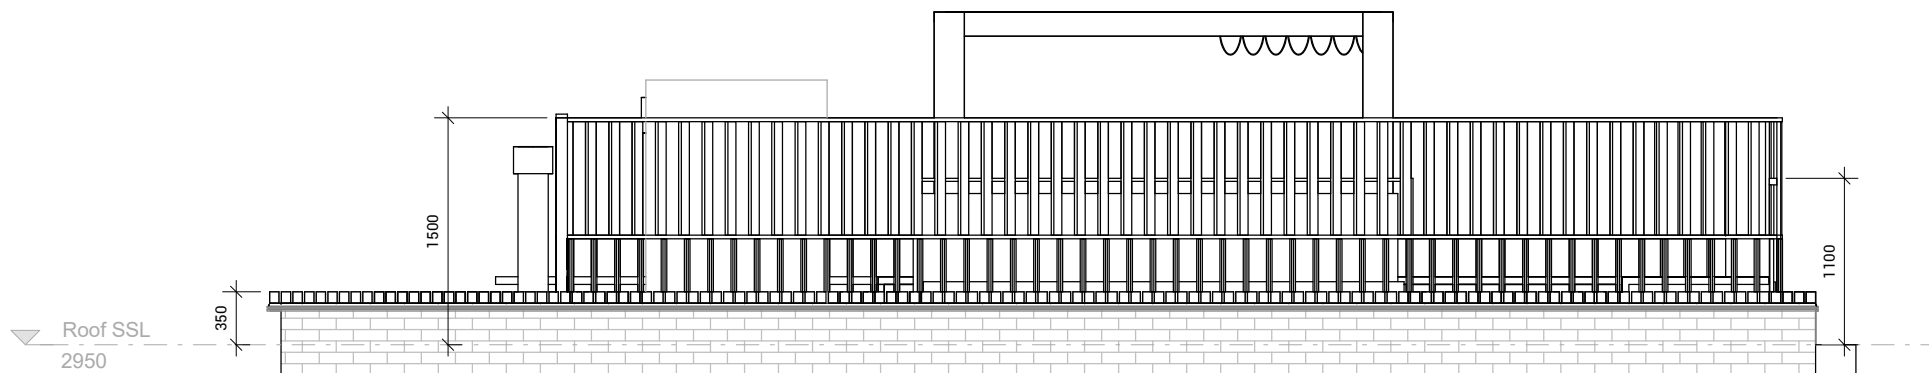

3 NW Elevation Proposed
223-003 1 : 50

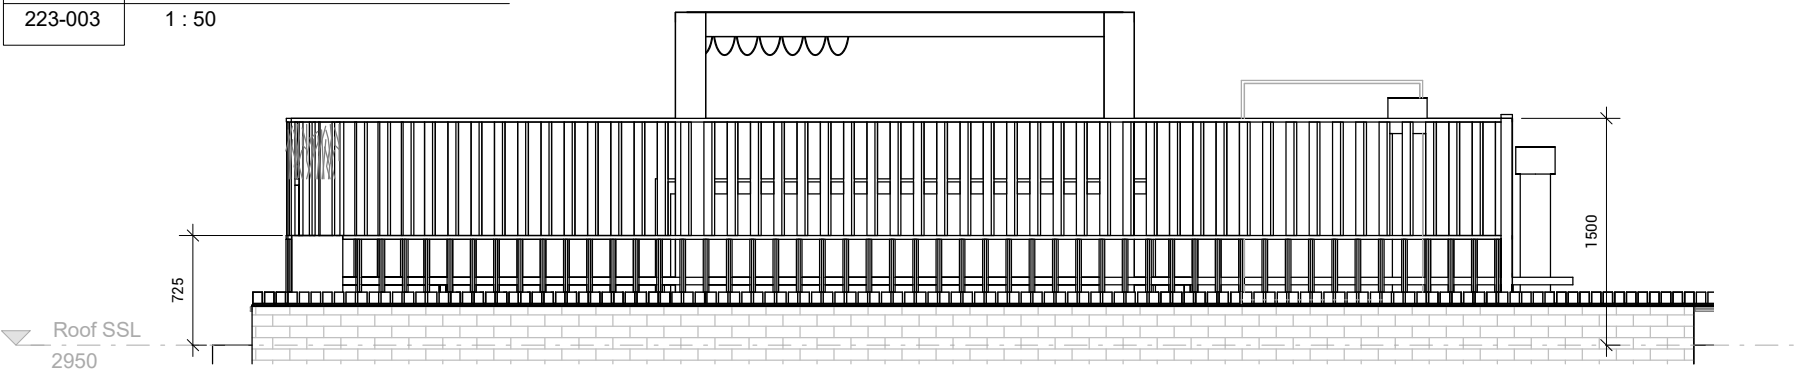

4 SE Elevation Proposed
223-003 1 : 50

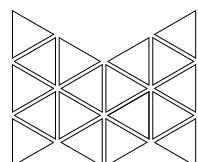

MOST
ARCHITECTURE

RIBA Chartered #20022873
www.mo-st.com
info@mo-st.com

MULTIPLE OPPORTUNITIES STUDIO



Scale 1 : 50 @ A3 m

PROJECT: L16_Red Lion Terrace
ADDRESS: Flat 3
48 Red Lion Street
Holborn
WC1R 4PF
London

Existing and Proposed Side Elevations

SHEET NUMBER: 223-003
REVISION: 2
STATUS: for Information

1. Do not scale from this drawing.
2. Use figured dimensions only.
3. Dimensions in mm unless otherwise stated.
4. All dimensions to be checked on site prior to commencement of works.
5. Any discrepancies to be reported to the architect.
6. Most Architecture Ltd. ©

REV	DATE	DESCRIPTION
1	19.02.2018	Planning Set V1
2	19.02.2018	Planning Set V2