


FIRST FLOOR - EXISTING  
1:100

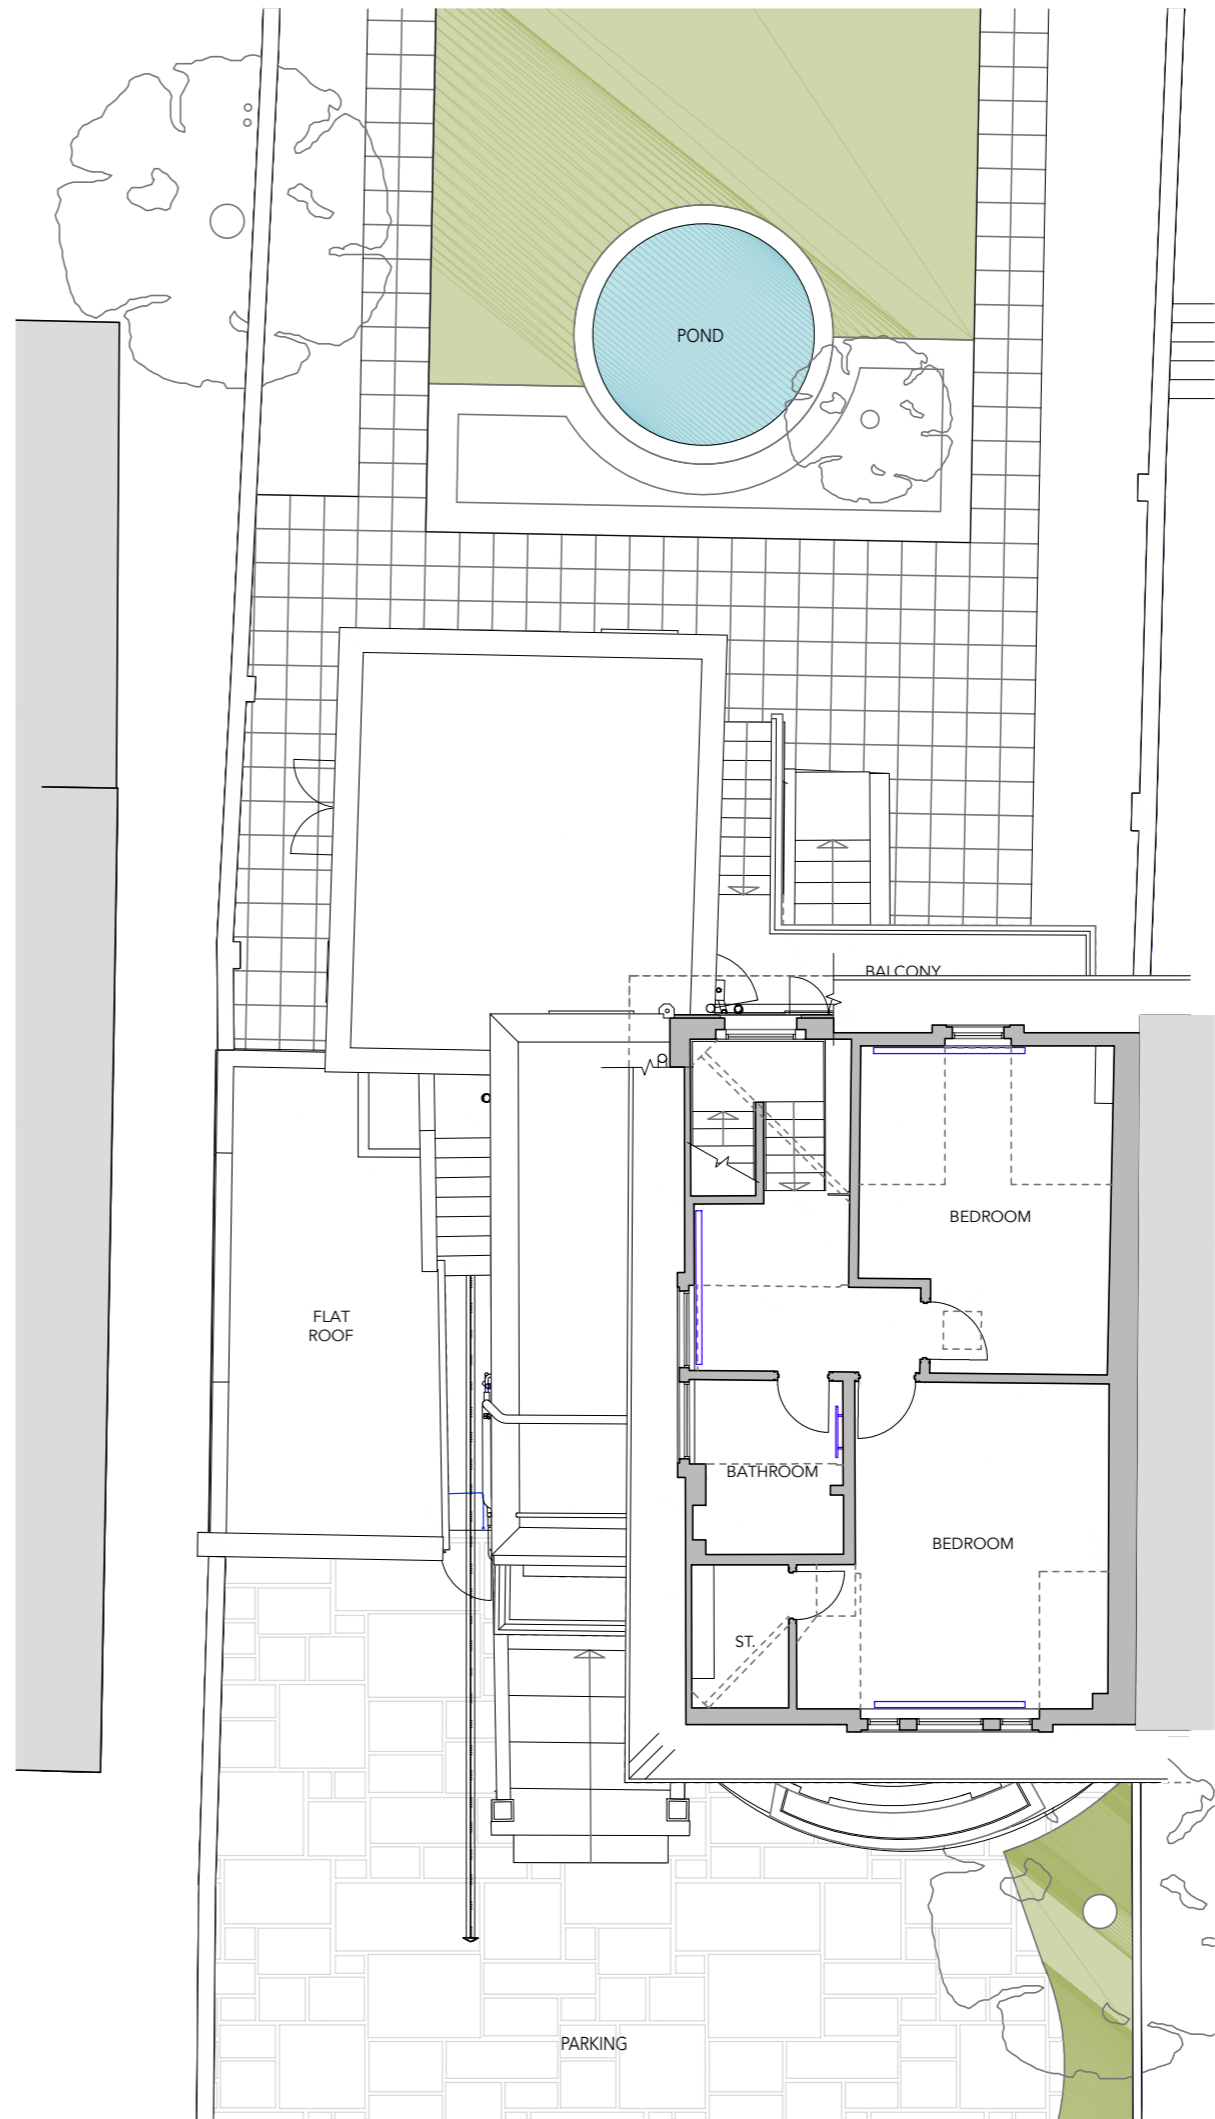


SECOND FLOOR - EXISTING  
1:100

This drawing is the copyright of Red Squirrel AK Ltd. T/A Camouflage. Figured dimensions to be taken in preference to those scaled. All dimensions to be checked on site before any work proceeds. The contractor is to provide full size setting out drawings based on the information contained in this drawing for the designer approval prior to commencing manufacture. This drawing is issued on the condition that it is not reproduced, retained, or disclosed to any un-authorised person either wholly or in part without the consent in writing of: Camouflage, 8a Bartlett Street, Bath BA1 2QZ

DIMENSIONS IN MILLIMETERS  
UNLESS OTHERWISE STATED

1:100 SCALE (m)

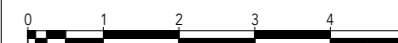

REV	DESCRIPTION	BY	DATE

CLIENT: PRIVATE

PROJECT: 47 QUEEN'S GROVE  
LONDON, NW8

TITLE: EXISTING  
FIRST FLOOR  
SECOND FLOOR

JOB NO: 47QG

DRAWN BY: JP

SIZE: A3

STATUS: PLANNING

DATE: 09.02.2018

DRAWING:	SCALE @ A3:	REVISION:
1001.3	1:100	

**camouflage**

8a Bartlett Street, Bath, BA1 2QZ  
01225 420 600 | www.camouflage.cc