

garden  
garden



acer  
height : 11m  
spread : 5m

acer  
height : 11m  
spread : 6m

apple  
height : 5m  
spread : 3m

bay tree  
height : 4m  
spread : 3.5m

copper beech  
height : 6m  
spread : 5m

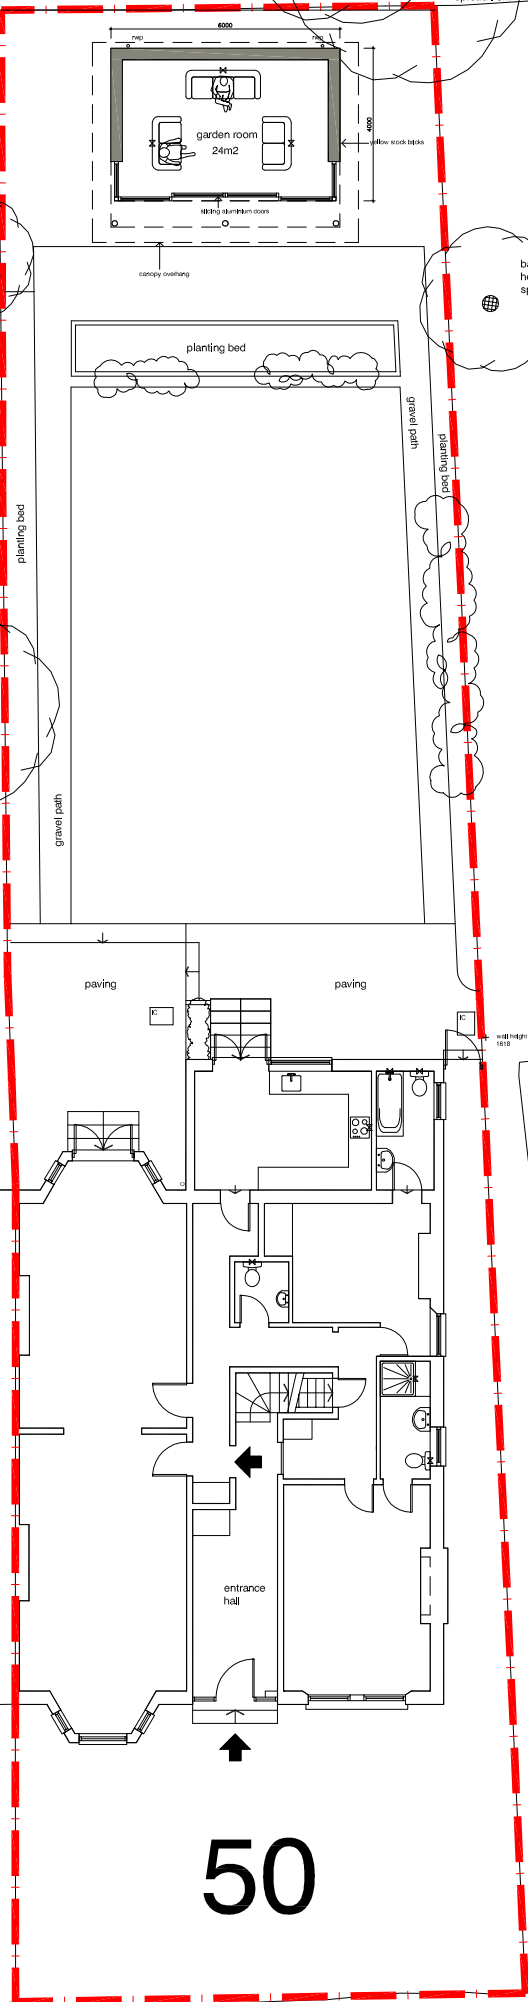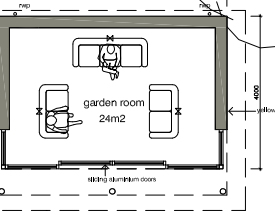

52

48

46


50

COMPAYNE GARDENS

block plan proposed

0 1 2 3 4 5 6 metres

scales 1:100 @ A1  
1:200 @ A3

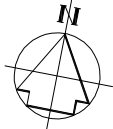

DVM  
ARCHITECTS

4a Murray Street . London . NW1 9RE  
Telephone 0207 485 2121 . Facsimile 0207 267 2527  
e-mail: studio@dvmarch.com

Client  
Christopher Ronus

Project  
Flat 1 50 Compayne Gdns  
London NW6 3RY

Title  
Block Plan  
as proposed

Scale	Date	Job No.
1:100	08.12.17	1897
Drawing No.	Rev.	
1897-GR12	B	

All dimensions are to be checked on site.  
© This drawing is copyright and remains the property of David & Victoria Mercer  
at all times and may not be reproduced in part or whole without written consent.