

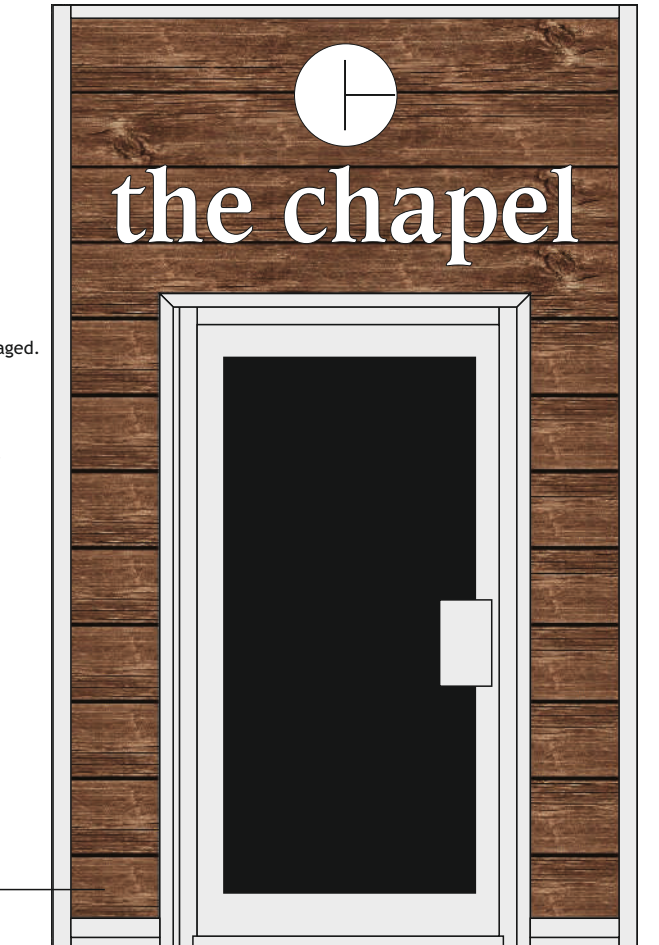


Letter/Logo Section Detail nts

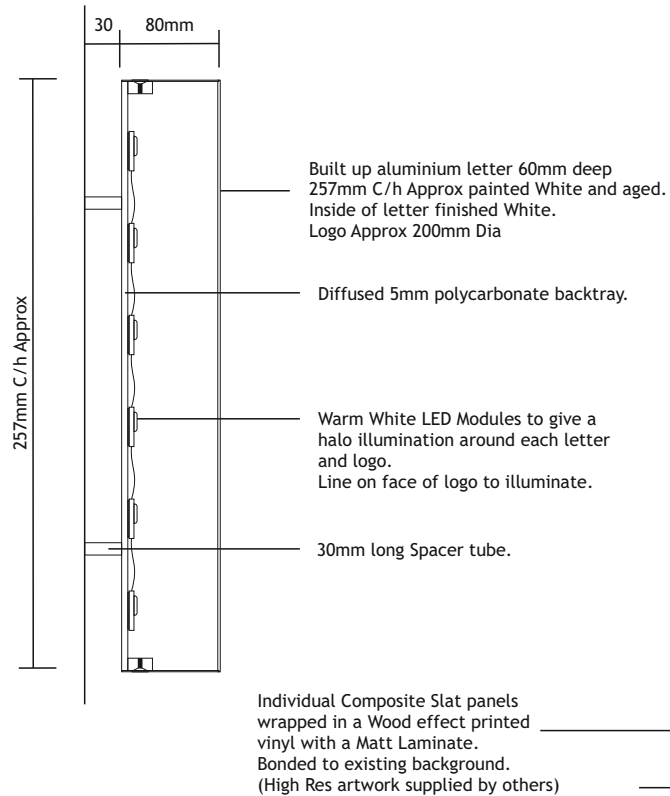

Proposed Signage

Projecting Sign.

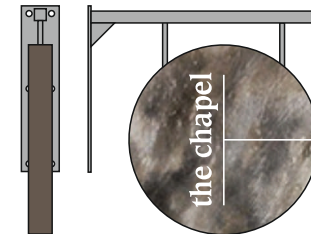


1no 400mm Dia Roundel constructed in aluminium.
Text and lines stencil cut and pushed through in
10mm thick Opal acrylic, both sides.
Roundel painted Silver Metallic as a Base coat and
aged with Black and Bronze/Gold paints.
Mild Steel frame finished Silver to match cladding.
Colour TBC
Warm White LED modules housed within.

MOOD Signs

Mood Signs Ltd, Unit 1 Windsor Business Units,
Wealden Business Park, Crowborough, East Sussex
TN6 2GB
01892 669 668
sales@moodsigns.co.uk

CLIENT: Surgery Creations			DESCRIPTION: The Chapel		
STATUS: C	JOB No: 2826	REV: B	SCALE: nts	PAGE SIZE: A4	PAGE No: 1 of 2
ISSUE DATE: 18/12/2017	DRAWN BY: R.M	CLIENT APPROVAL SIG:		APPROVAL DATE:	
REVISIONS: A - Rotated artwork/Logo to correct orientation B - New Scheme for Entrance					

Disclaimer - This document is the property of Mood Signs Ltd. The information in this document is given in confidence and cannot be used without the written consent of Mood Signs Ltd

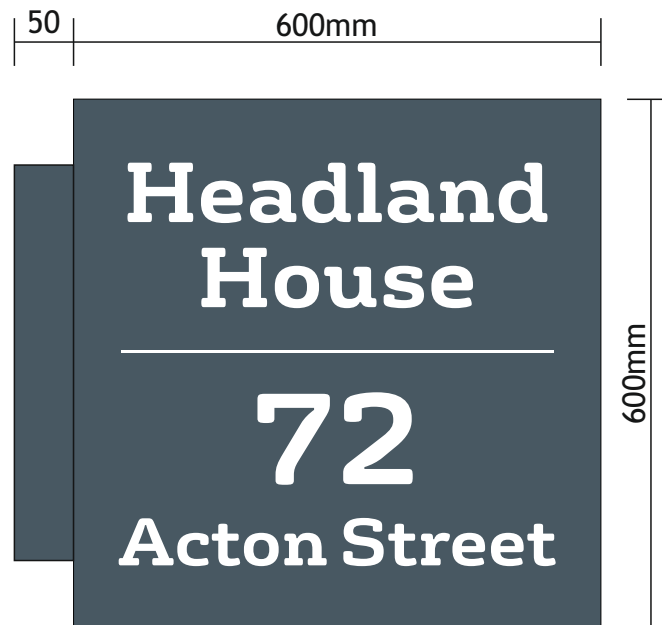

1no 600 x 600 x 80mm projecting sign
constructed in aluminium.
with an internal Mild steel frame.
Text and lines stencil cut on both sides and
pushed through in 10mm thick Opal acrylic.
Painted PMS 546c 30% Gloss.
Non lit.



Proposed Signage