



NOTE:

ALL DIMENSIONS TO BE  
VERIFIED BY THE  
CONTRACTOR ON SITE

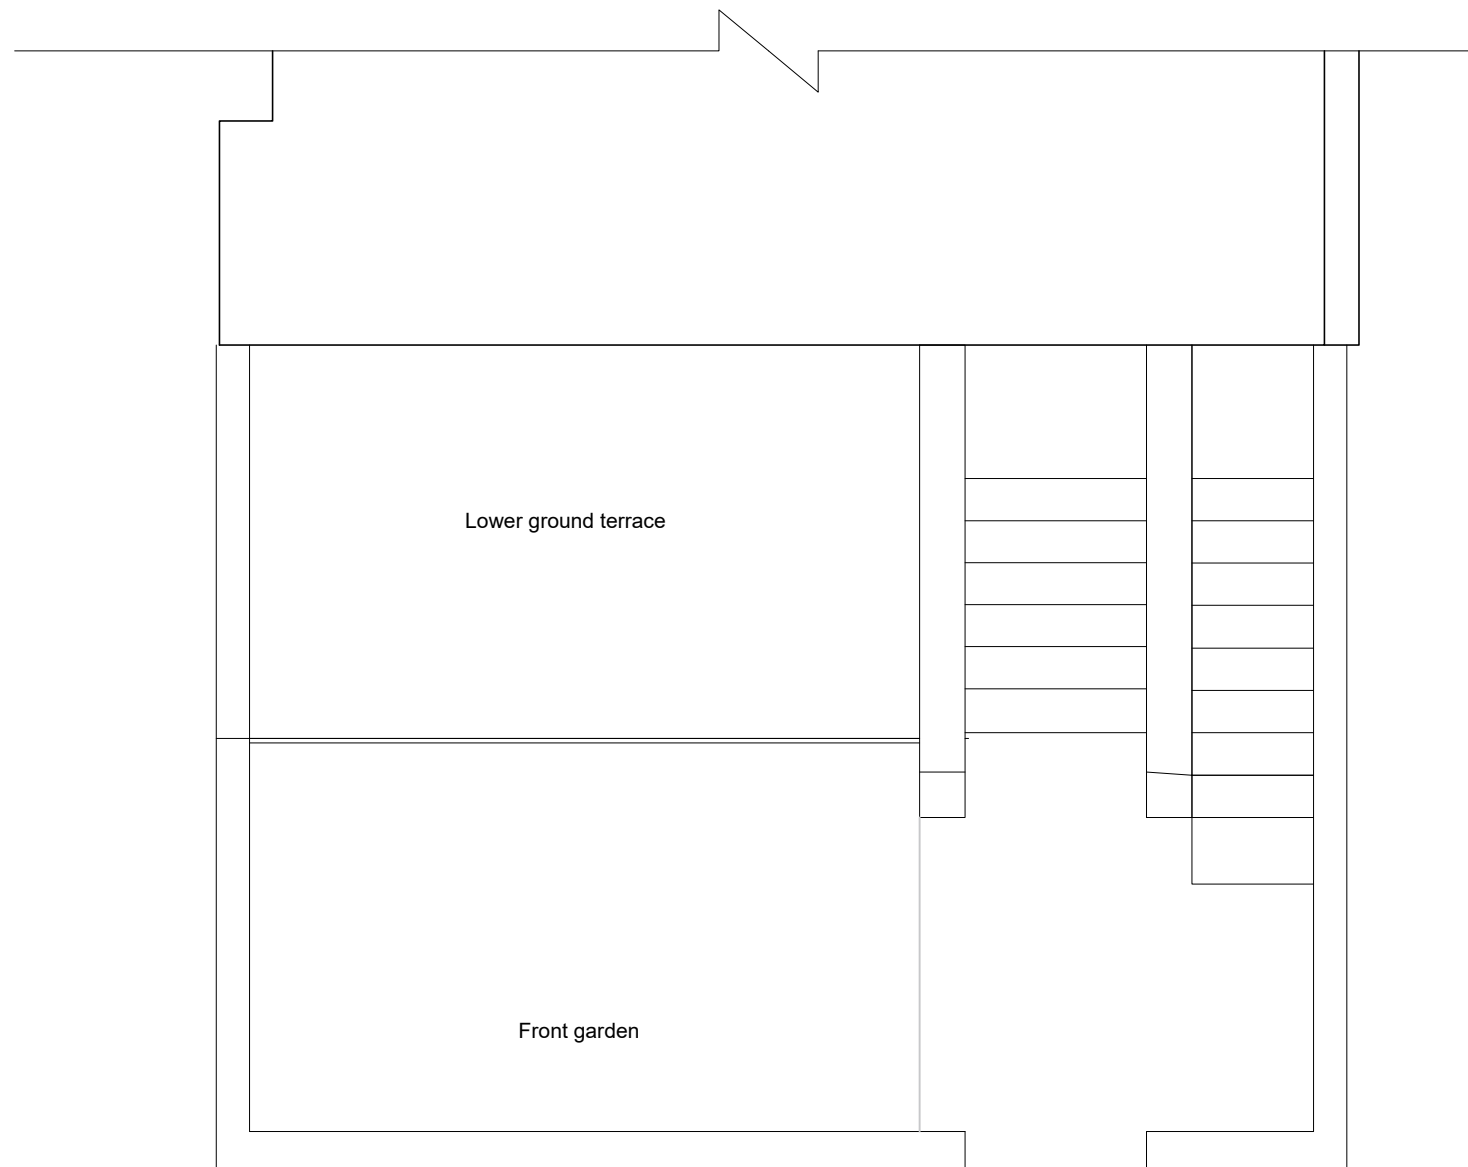

EXISTING FRONT GARDEN PLAN

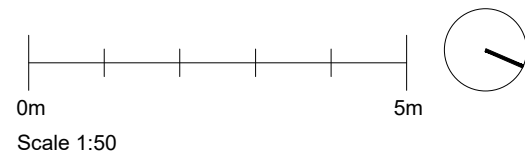

Project :  
10 King Henry's Rd,  
London NW3 3RP

Project title:  
Existing Garden Plan

Drawn SA

Date: DEC 2017

Drawing No:INE-02

Scale: 1:50

Paper size: A3