

CHAMFERED NIB TO MATCH CHAMFERED EAVES. PLASTER & SKIM FINISH. REFER TO DETAIL 1/A01 **SPEC REF: 07.01**

OUTLINE OF NO. 2C LINE OF EXISTING EXTERNAL WALL OF BUILDING.

PLANTER
PATIO MADE UP OF PORCELAIN TILES ON PEDESTALS
DWARF RETAINING WALL TO ST ENG DETAIL




NEIGHBOURS RAISED BALCONY

SPACE ALLOCATED FOR FUTURE INSTALLATION OF PLATFORM LIFT.

EXISTING DROPPED CURB RETAINED
EXISTING BRICK GARDEN WALLS REBUILT
SPEC REF: 17

PARKING SPACE FOR CARS
CYCLE PARKING FOR GARDEN MAISONNETTE COPENHAGEN STAND
PLANTING BED

METAL HANDRAIL BALUSTRADE
SPEC REF: 17
ENCLOSED BIN STORE, TIMBER
SPEC REF: 17

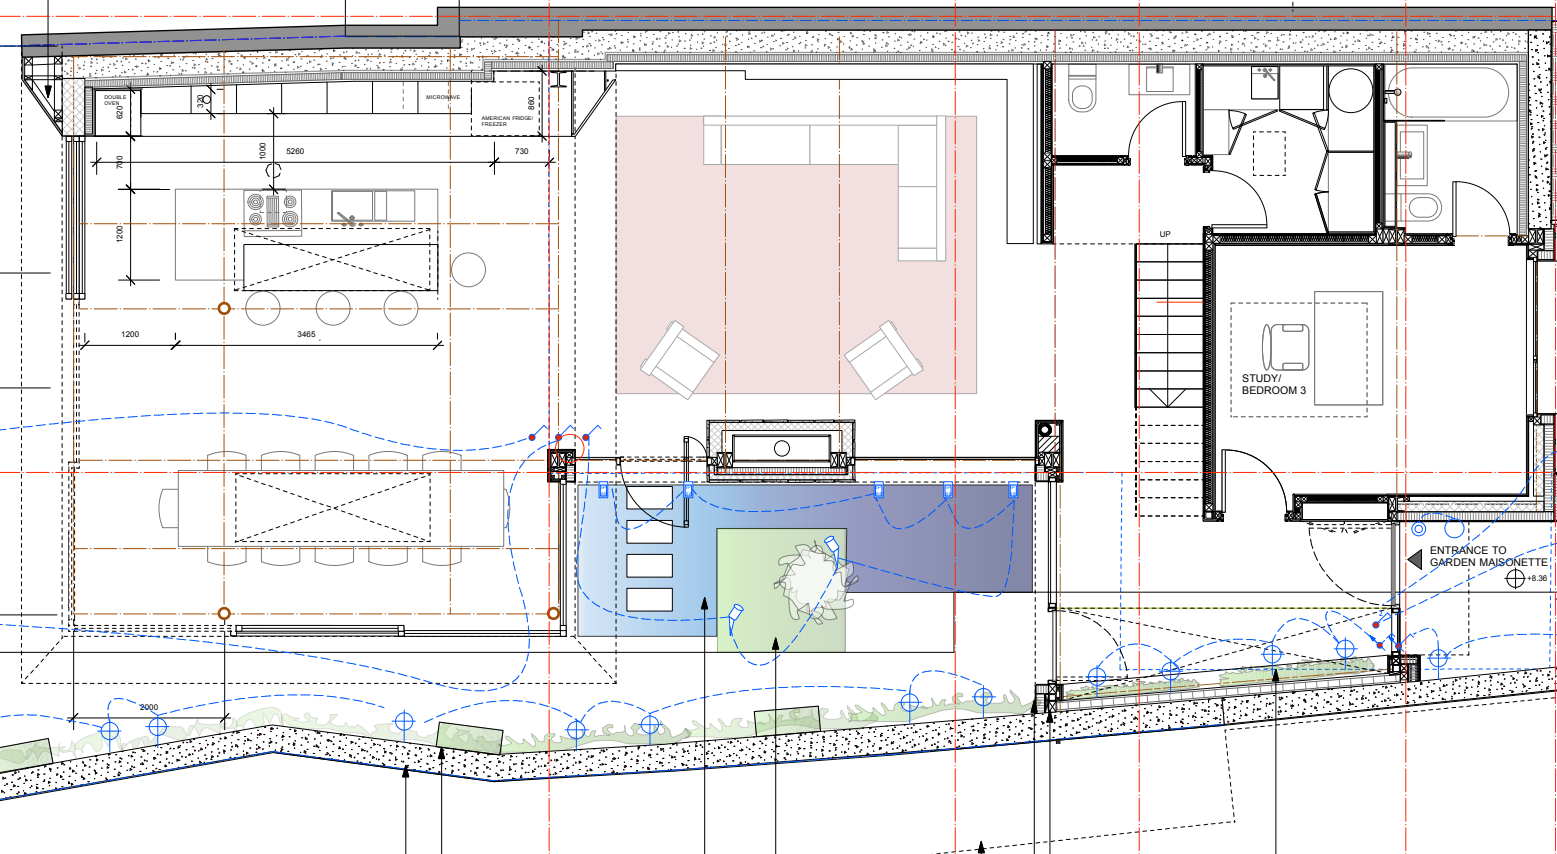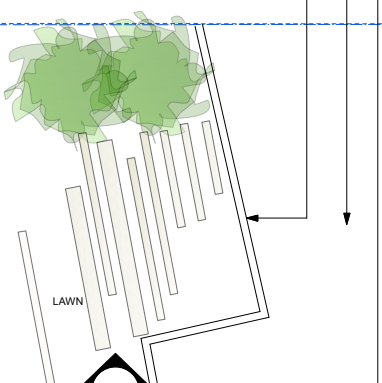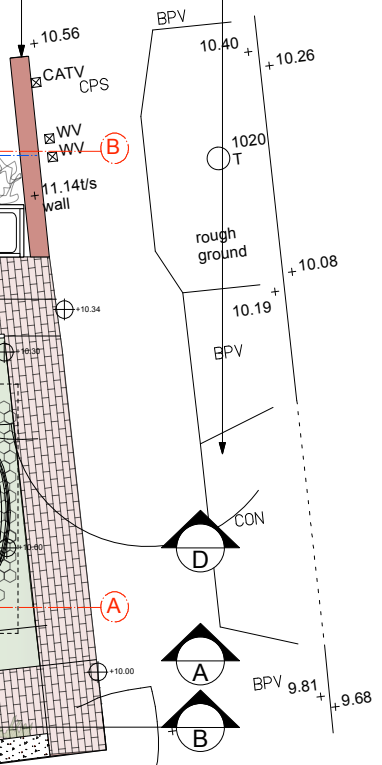

ENTRANCE TO GARDEN MAISONNETTE

RAMP UP

RAMP DOWN

LANDSCAPING TO REAR BEYOND PATIO BY OTHERS

STRUCTURAL OPENING FOR PLANTING BED TO ST.ENG DETAILS
RETAINING WALL REFER TO ST ENG DRAWINGS. DETAILS & SPEC FOR STRUCTURAL ELEMENTS

PLANTING BED. HARD LANDSCAPING CONTRACTORS DESIGN PORTION. **SPEC REF: 16**

SHALLOW POOL WITH STEPPING STONES FOR ACCESS CONTRACTORS DESIGN PORTION. SPEC REF FOR FINISHES

OUTLINE OF NO. 4 EXTERNAL BUILD UP **DWG REF: 05 A 06**

ASSUMED EXTENT OF NO 4 SHED

PLANTING BEDS WITH PAINTED & RENDERED RETAINING WALLS PERMEABLE BRICK PAVOIRS

STONE PLANKS

LOW LEVEL WALLS TO BE DEMOLISHED IF PLATFORM LIFT REQUIRED IN FUTURE

BRICK STEPS

GROUND SLOPED DOWN TO PROVIDE RAMP ACCESS TO LGF ENTRANCE

TENSION CABLE TRELLIS FOR INDOOR CREEPERS. BUILT IN INDOOR RAISED PLANTING BED


TENSION CABLE BALUSTRADE TO REPLACE EXISTING FENCE **DWG REF: 05 GA 13**

POROUS CONCRETE PAVING SYSTEM FOR GRASS **SPEC REF: 16**

PARKING BAY FOR WIDTH WIDE ENOUGH FOR WHEELCHAIR USERS 3300mm x 4800mm

LANDSCAPE LIGHTING KEY

- DIRECTIONAL SPOKE LIGHT IN PLANTER BLACK PLASTIC
- ROUND EYELED LIGHT FITTING TO AVOID LIGHT POLLUTION. BLACK 80mm SURFACE MOUNTED WARM WHITE 2700K
- SURFACE MOUNTED LIGHT. FRONT GARDEN - LOW LEVEL
- METAL HALIDE. BLACK POWDER COATED METAL. LOW LEVEL
- PIR OPERATED BURIED UPLIGHT
- RECESSED BRICK LIGHT
- RECESSED LIGHT IN SHALLOW POOL

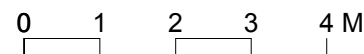

NOTES:
DO NOT SCALE FROM DRAWING
ALL DIMENSIONS TO BE VERIFIED ON SITE PRIOR TO COMMENCEMENT OF ANY WORKS / FABRICATION. ANY DISCREPANCIES OR AMBIGUITIES TO BE REPORTED IMMEDIATELY TO THE ARCHITECT.
ALL DETAILS TO BE IN ACCORDANCE WITH MANUFACTURER'S GUIDANCE.
TO BE READ IN CONJUNCTION WITH THE RELEVANT ENGINEERS DRAWINGS.

REVISIONS:
REVISION B: PARKED CAR WITH DISABLED CAR PARKING ZONE INDICATED ON PLANS FOLLOWING PLANNING OFFICERS COMMENTS.