




1 GARDEN MAISONETTE LOWER GROUND FL

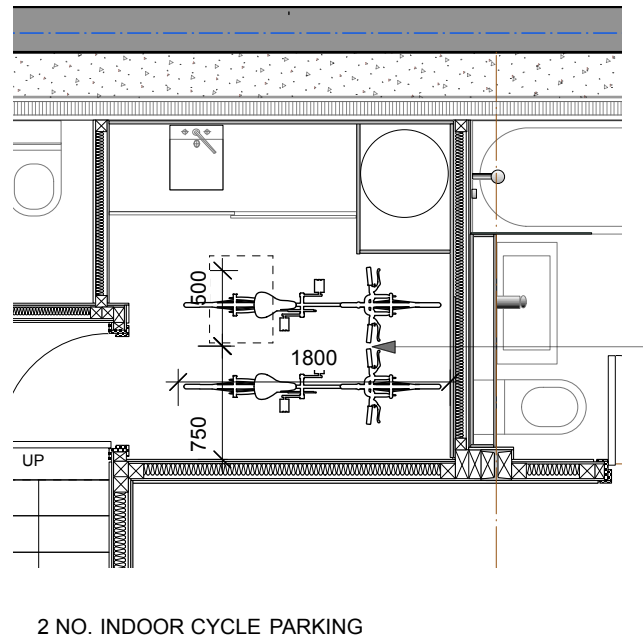

2 GARDEN MAISONETTE CYCLE STORAGE  
SCALE 1:50

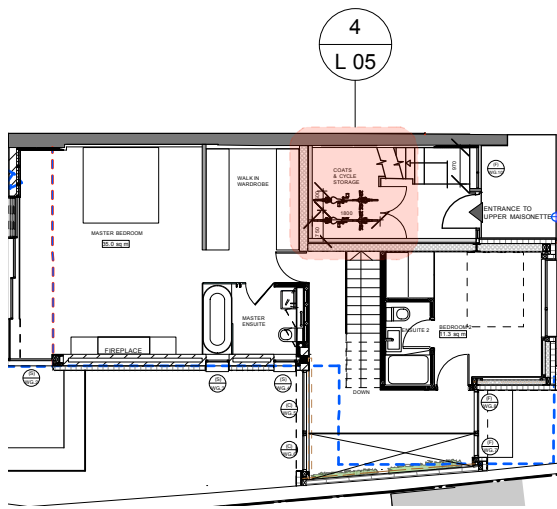

3 UPPER MAISONETTE LOWER GROUND FL

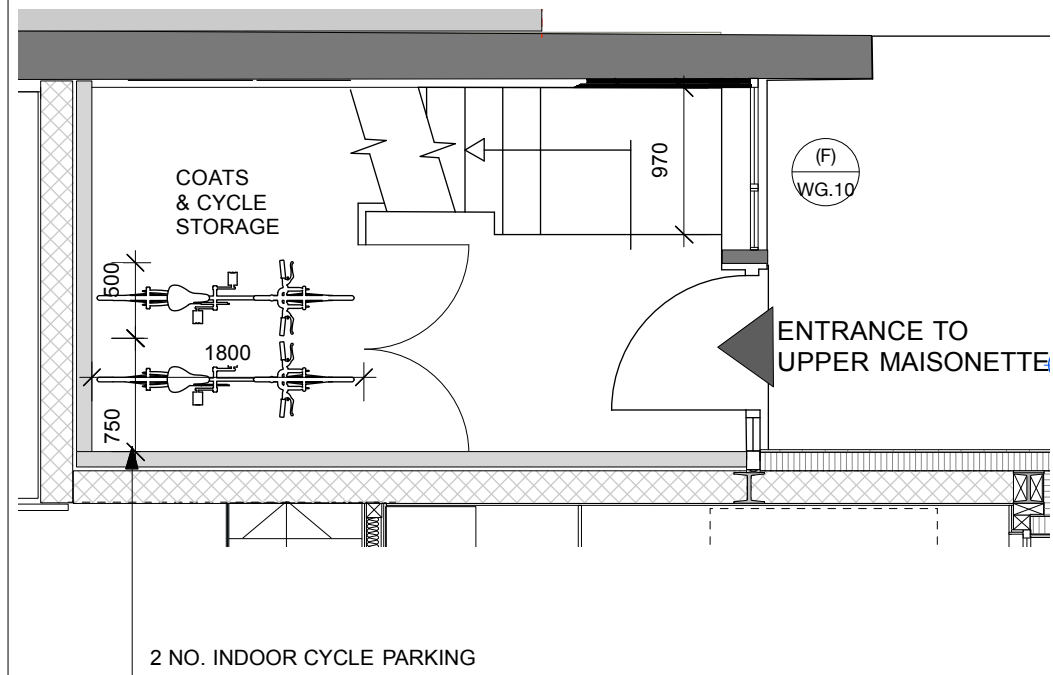

4 UPPER MAISONETTE CYCLE STORAGE  
SCALE 1:50

**REVISIONS:**  
**REVISION A:** CYCLE STORAGE REVISED  
 FROM VERTICAL TO HORIZONTAL 22 FEBRUARY '18

PROJECT: 2 OAKHILL AVENUE, LONDON NW3	DRAWING: CYCLE STORAGE, INDOOR	STAGE: PLANNING	DRAWING NO.: 05 L 05	REVISION: A
CLIENT: MR. ABHAY RUPARELL	DATE: NOVEMBER 2017	ISSUE: -	SCALE: 1:50 @ A3	DATE OF REVISION: FEBRUARY '18